



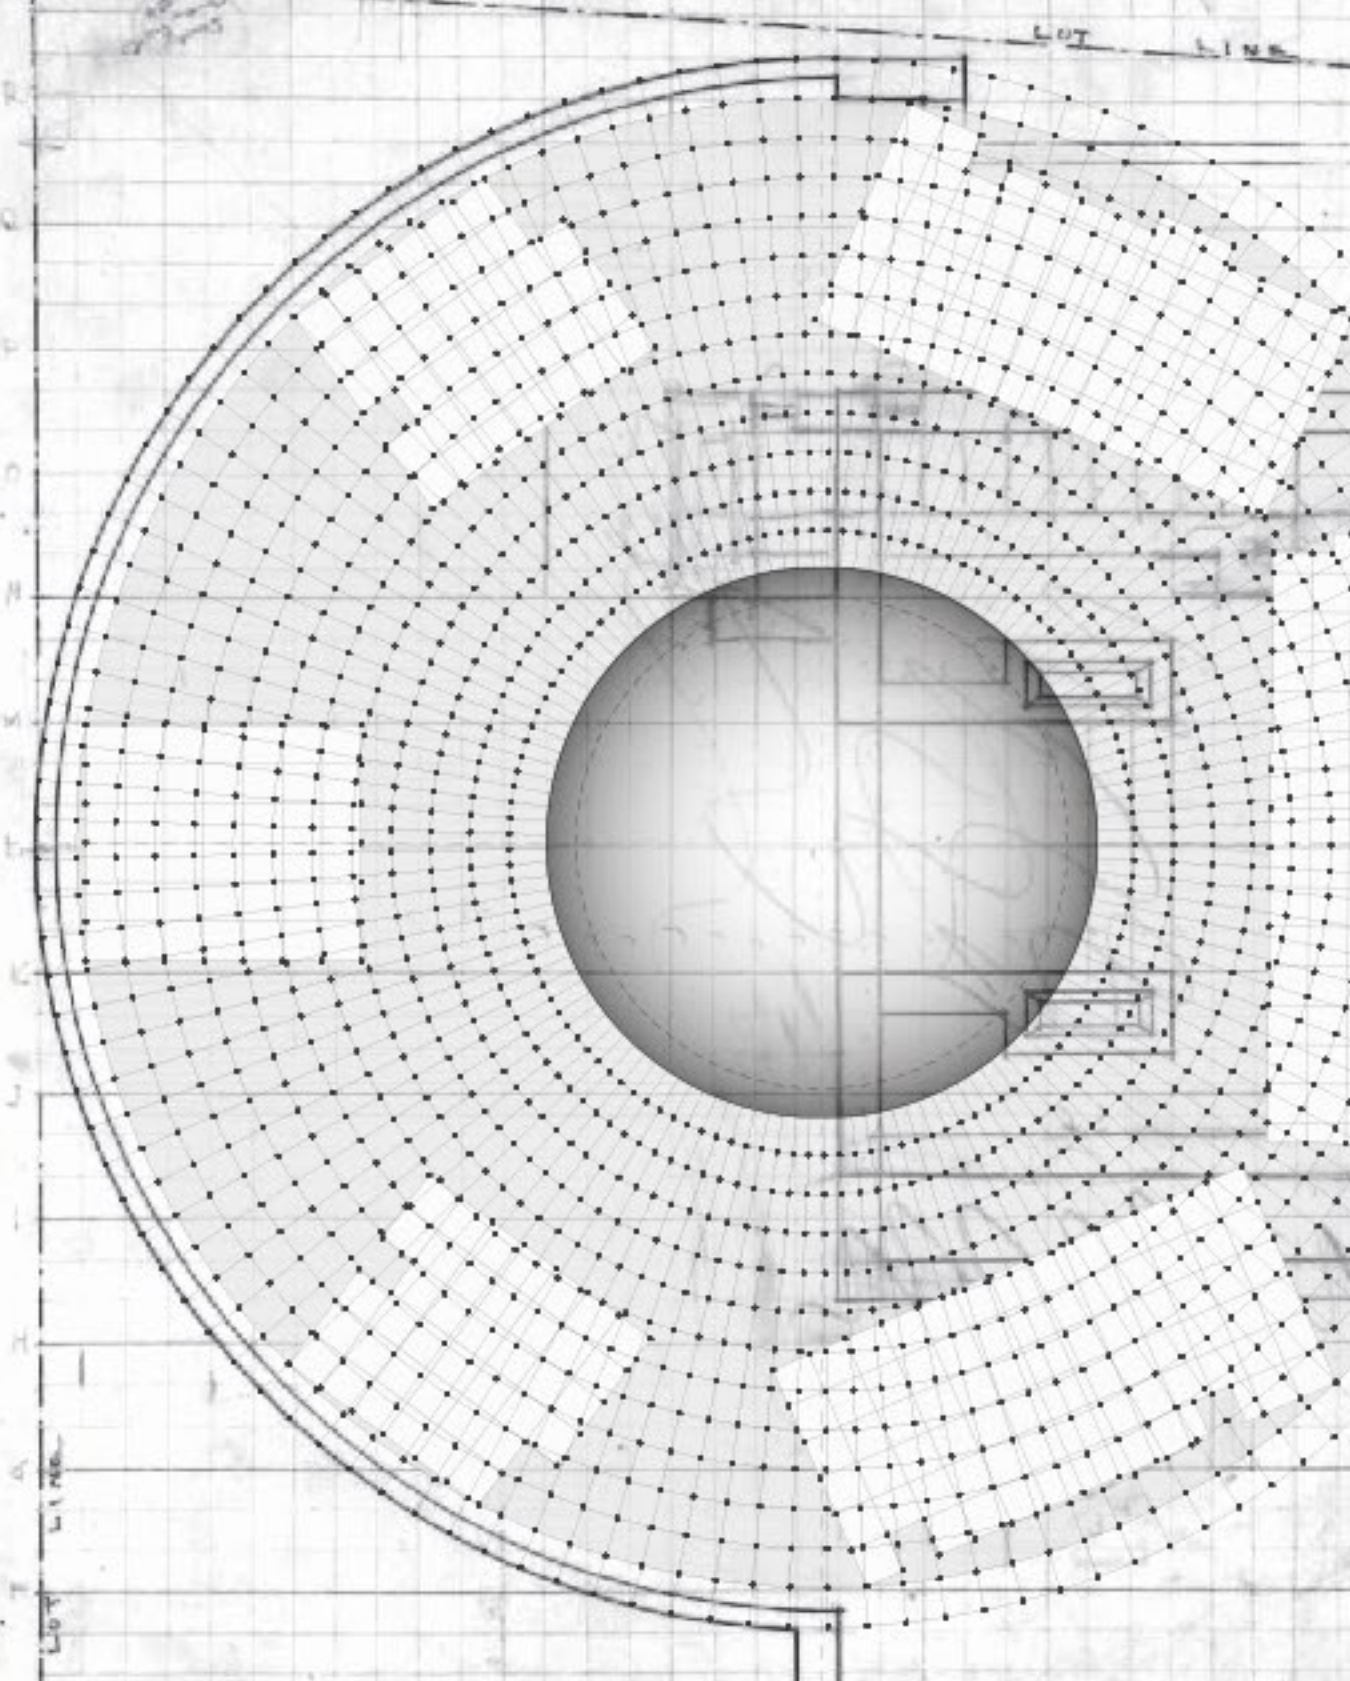

MAIN FLOOR PLAN
SCALE 1/4" = 1' 0"

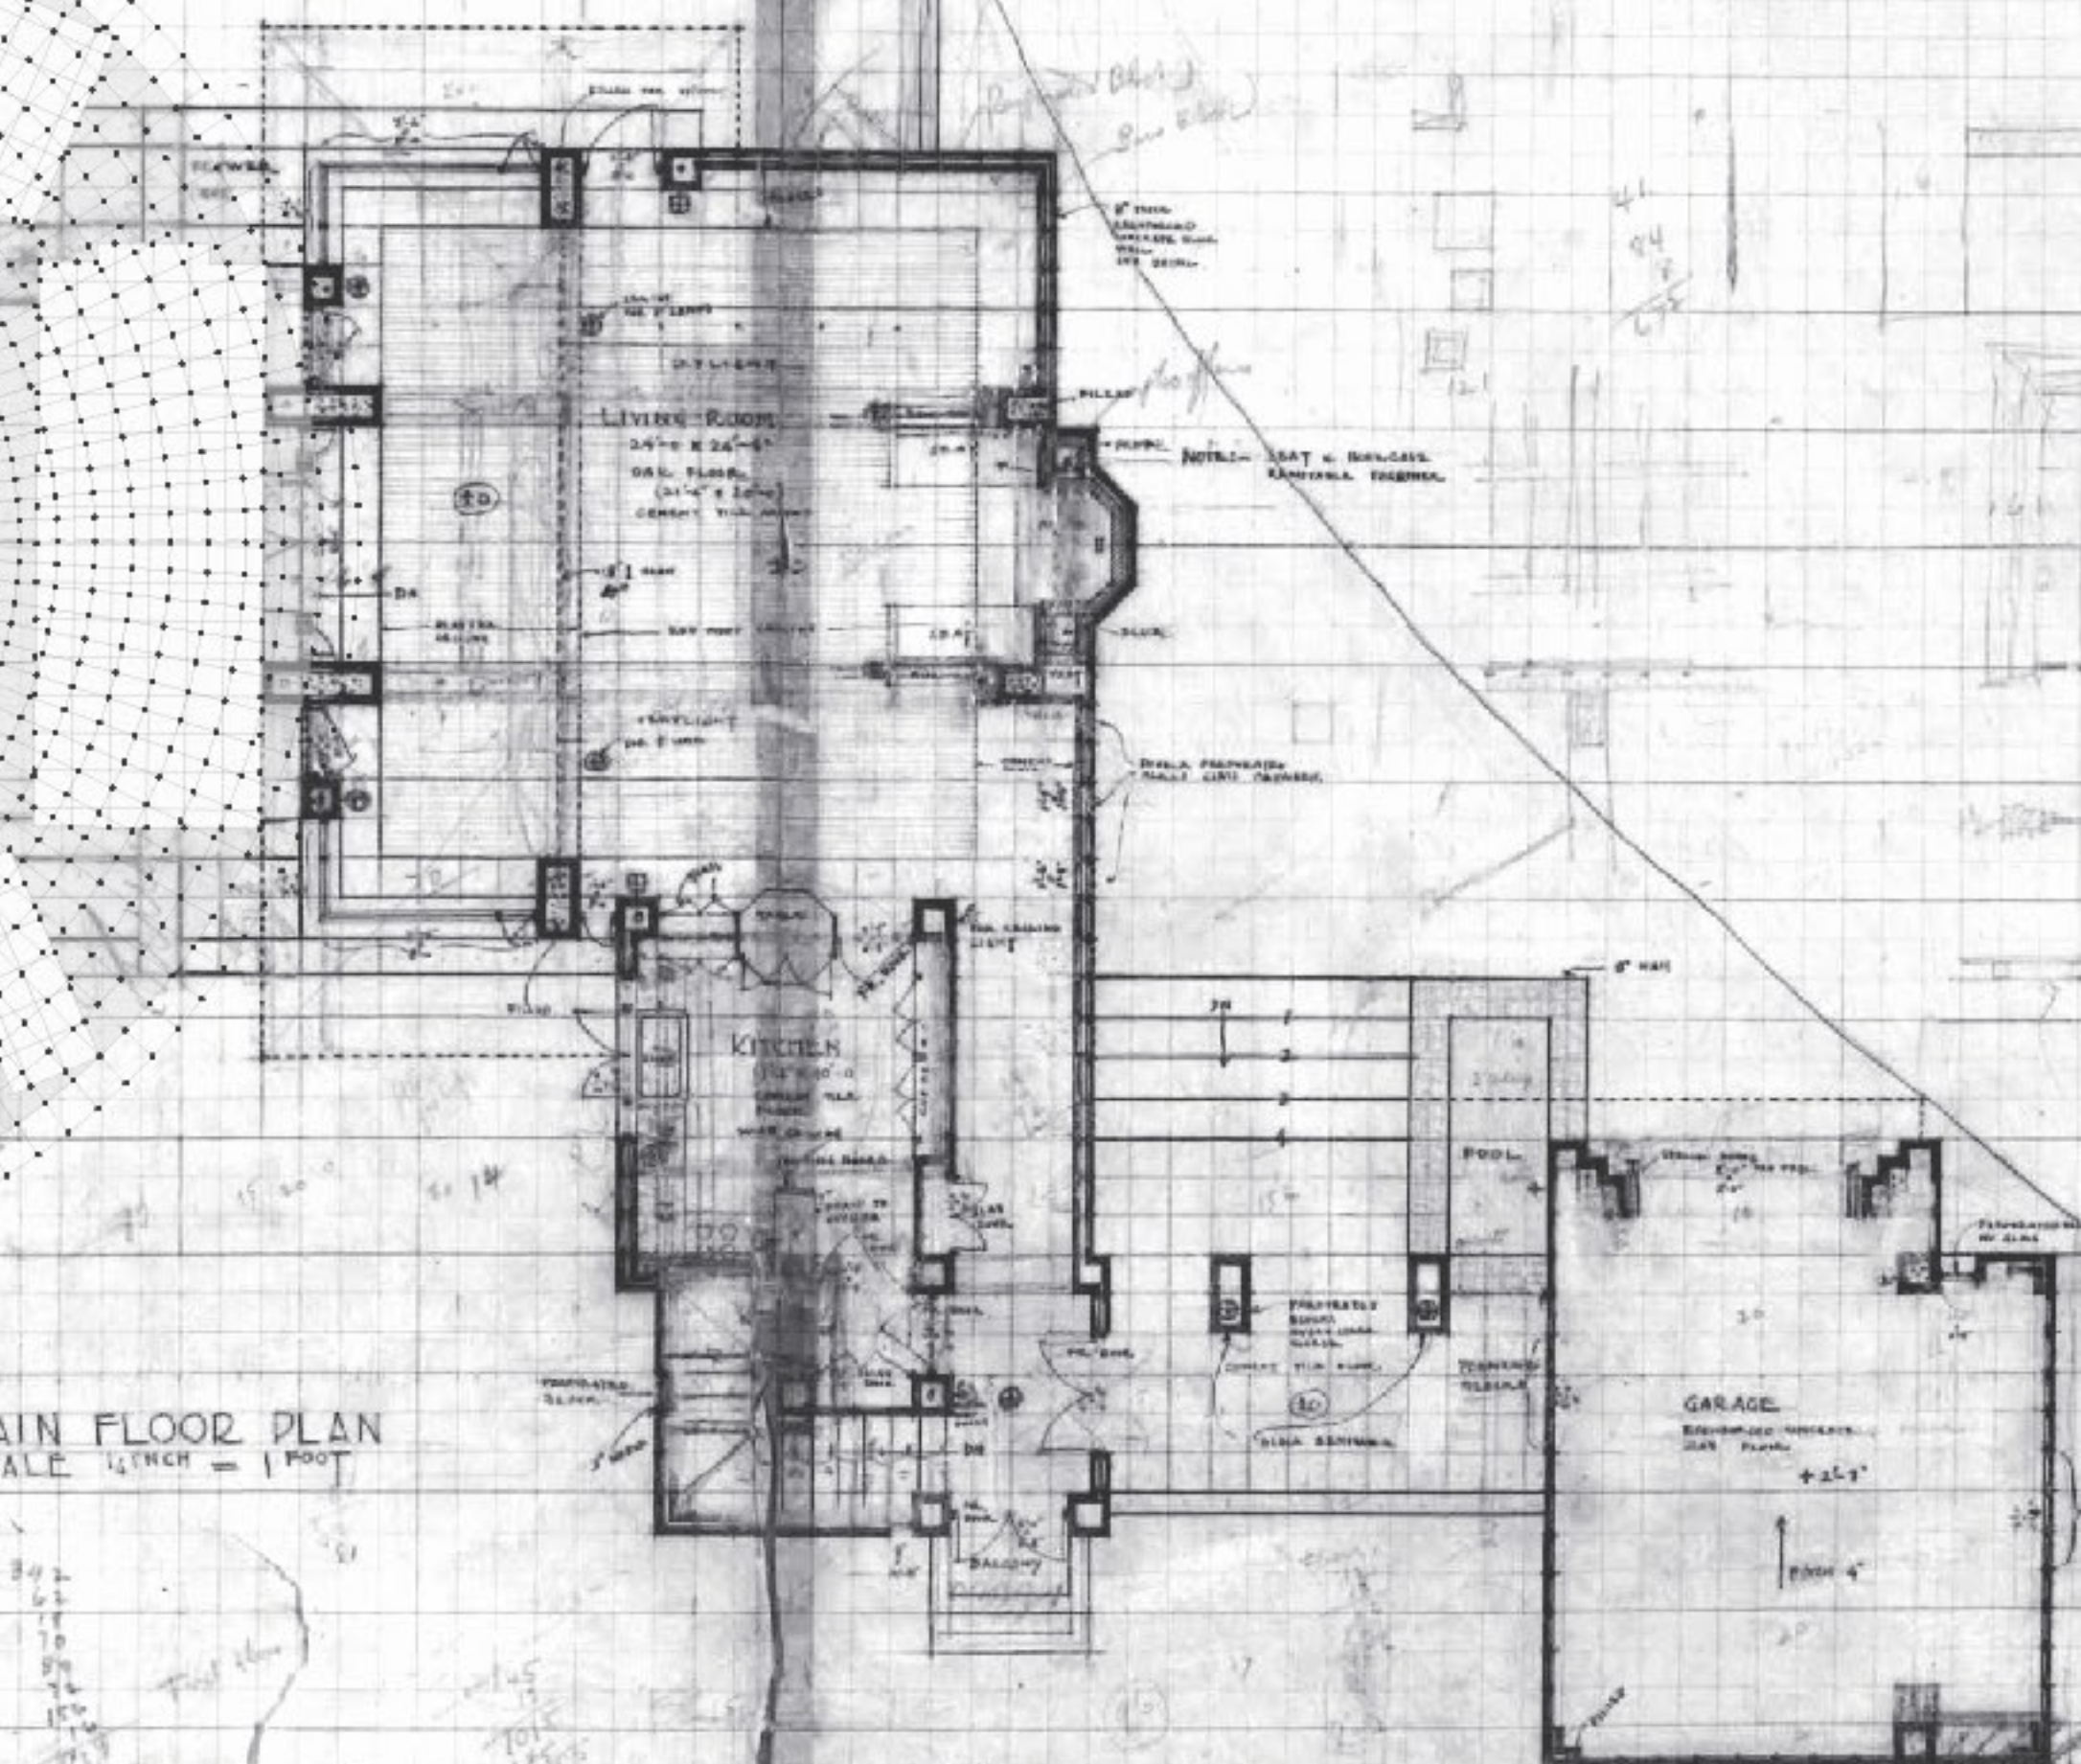

Materials and Finishes not shown

Plaster	100	100
Brick	115	115
Concrete	120	120
Wood	125	125
Paint	130	130
Roofing	135	135
Foundation	140	140
Drainage	145	145
Lighting	150	150
Heating	155	155
Cooling	160	160
Electrical	165	165
Plumbing	170	170
Sanitary	175	175
Structural	180	180
Finishes	185	185
Landscaping	190	190
Site Work	195	195
Foundation	200	200
Drainage	205	205
Lighting	210	210
Heating	215	215
Cooling	220	220
Electrical	225	225
Plumbing	230	230
Sanitary	235	235
Structural	240	240
Finishes	245	245
Landscaping	250	250
Site Work	255	255
Foundation	260	260
Drainage	265	265
Lighting	270	270
Heating	275	275
Cooling	280	280
Electrical	285	285
Plumbing	290	290
Sanitary	295	295
Structural	300	300
Finishes	305	305
Landscaping	310	310
Site Work	315	315
Foundation	320	320
Drainage	325	325
Lighting	330	330
Heating	335	335
Cooling	340	340
Electrical	345	345
Plumbing	350	350
Sanitary	355	355
Structural	360	360
Finishes	365	365
Landscaping	370	370
Site Work	375	375
Foundation	380	380
Drainage	385	385
Lighting	390	390
Heating	395	395
Cooling	400	400
Electrical	405	405
Plumbing	410	410
Sanitary	415	415
Structural	420	420
Finishes	425	425
Landscaping	430	430
Site Work	435	435
Foundation	440	440
Drainage	445	445
Lighting	450	450
Heating	455	455
Cooling	460	460
Electrical	465	465
Plumbing	470	470
Sanitary	475	475
Structural	480	480
Finishes	485	485
Landscaping	490	490
Site Work	495	495
Foundation	500	500
Drainage	505	505
Lighting	510	510
Heating	515	515
Cooling	520	520
Electrical	525	525
Plumbing	530	530
Sanitary	535	535
Structural	540	540
Finishes	545	545
Landscaping	550	550
Site Work	555	555
Foundation	560	560
Drainage	565	565
Lighting	570	570
Heating	575	575
Cooling	580	580
Electrical	585	585
Plumbing	590	590
Sanitary	595	595
Structural	600	600
Finishes	605	605
Landscaping	610	610
Site Work	615	615
Foundation	620	620
Drainage	625	625
Lighting	630	630
Heating	635	635
Cooling	640	640
Electrical	645	645
Plumbing	650	650
Sanitary	655	655
Structural	660	660
Finishes	665	665
Landscaping	670	670
Site Work	675	675
Foundation	680	680
Drainage	685	685
Lighting	690	690
Heating	695	695
Cooling	700	700
Electrical	705	705
Plumbing	710	710
Sanitary	715	715
Structural	720	720
Finishes	725	725
Landscaping	730	730
Site Work	735	735
Foundation	740	740
Drainage	745	745
Lighting	750	750
Heating	755	755
Cooling	760	760
Electrical	765	765
Plumbing	770	770
Sanitary	775	775
Structural	780	780
Finishes	785	785
Landscaping	790	790
Site Work	795	795
Foundation	800	800
Drainage	805	805
Lighting	810	810
Heating	815	815
Cooling	820	820
Electrical	825	825
Plumbing	830	830
Sanitary	835	835
Structural	840	840
Finishes	845	845
Landscaping	850	850
Site Work	855	855
Foundation	860	860
Drainage	865	865
Lighting	870	870
Heating	875	875
Cooling	880	880
Electrical	885	885
Plumbing	890	890
Sanitary	895	895
Structural	900	900
Finishes	905	905
Landscaping	910	910
Site Work	915	915
Foundation	920	920
Drainage	925	925
Lighting	930	930
Heating	935	935
Cooling	940	940
Electrical	945	945
Plumbing	950	950
Sanitary	955	955
Structural	960	960
Finishes	965	965
Landscaping	970	970
Site Work	975	975
Foundation	980	980
Drainage	985	985
Lighting	990	990
Heating	995	995
Cooling	1000	1000

RESIDENCE FOR JAMES FREEMAN ON GLENCOE WAY LOT 3 HOLLYWOOD CALIFORNIA

FRANK LLOYD WRIGHT, ARCHITECT

TALIESIN SPRING GREEN WISCONSIN JAN 1926