


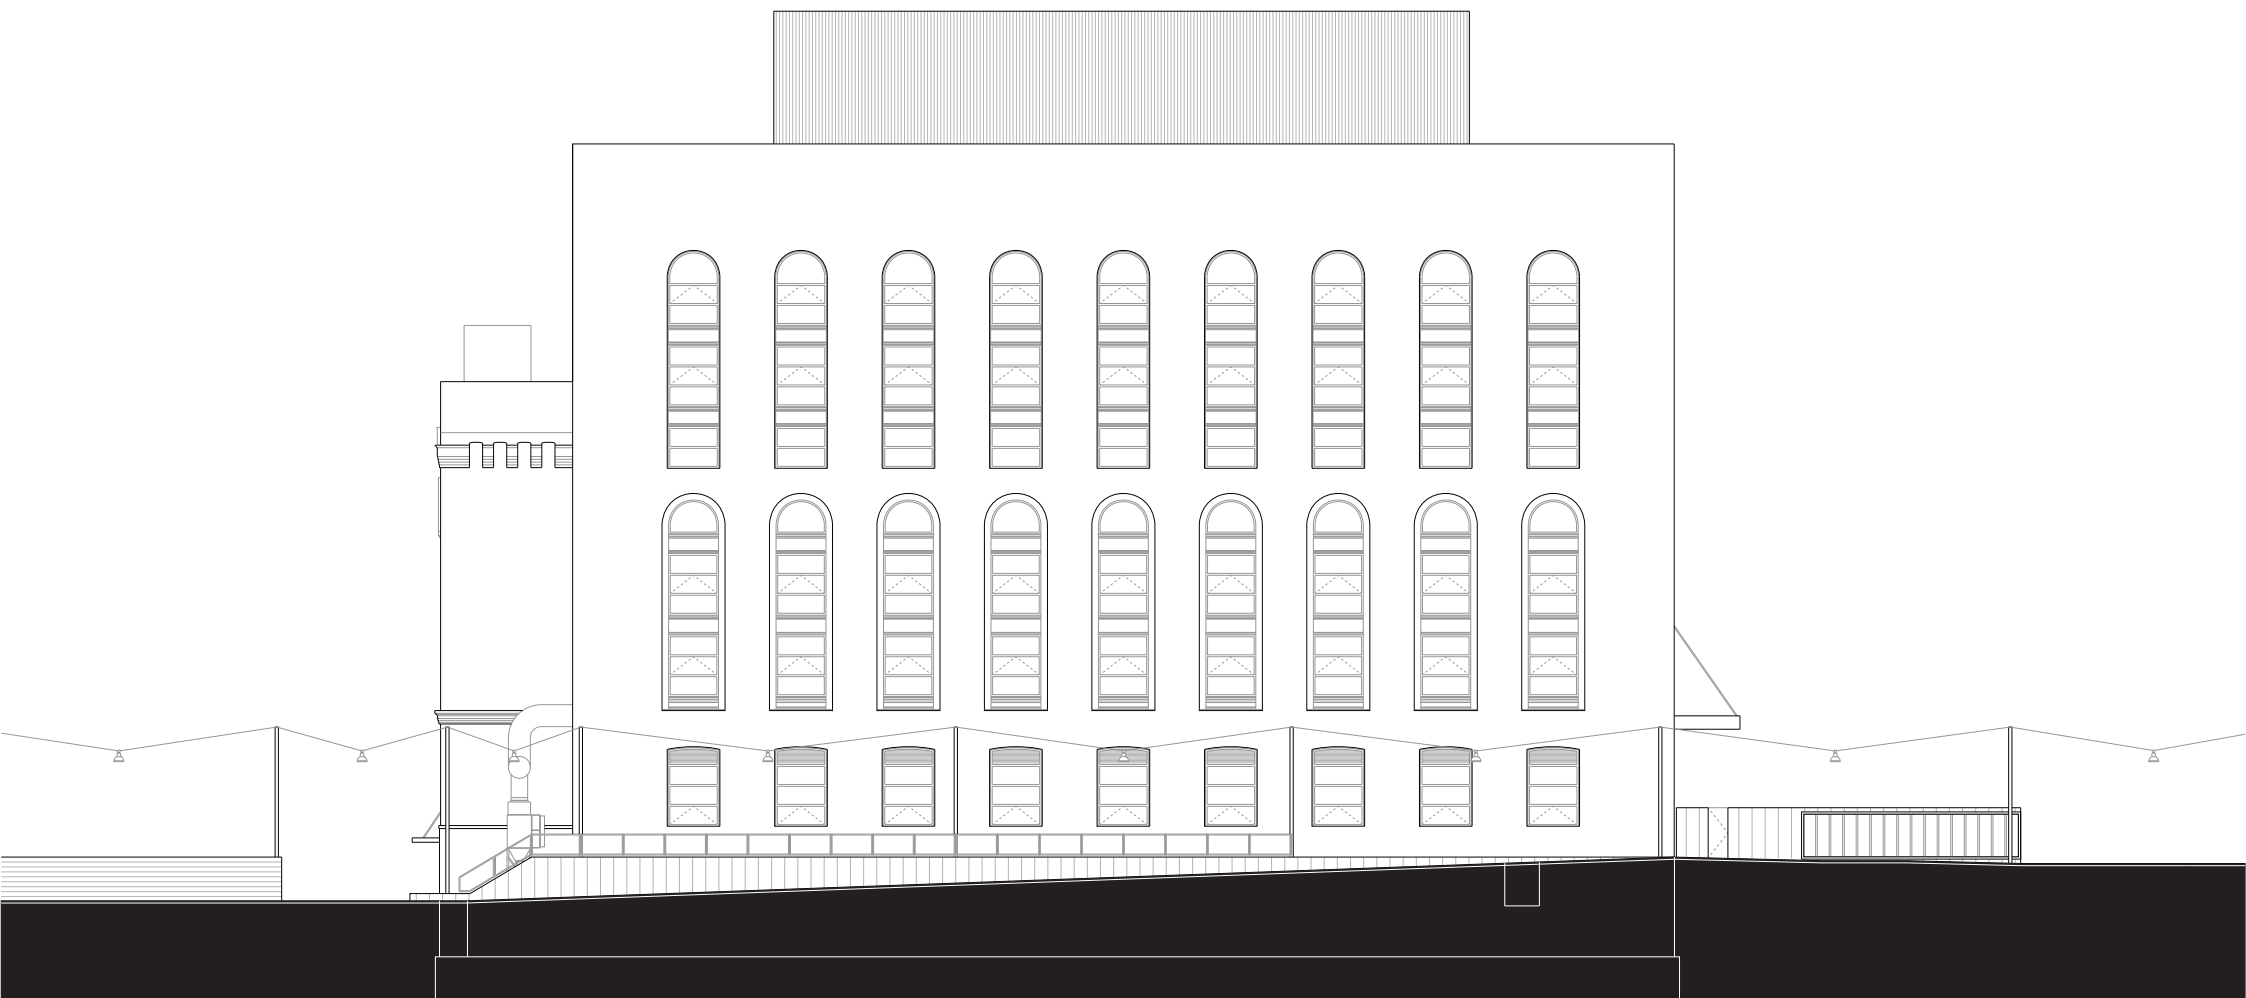

NORTH ELEVATION
scale 1:350

