


- 1 3rd Avenue
- 2 Gatehouse
- 3 2nd Street
- 4 Forecourt
- 5 Gowanus Canal
- 6 3rd Street Bridge
- 7 Carroll Street Bridge

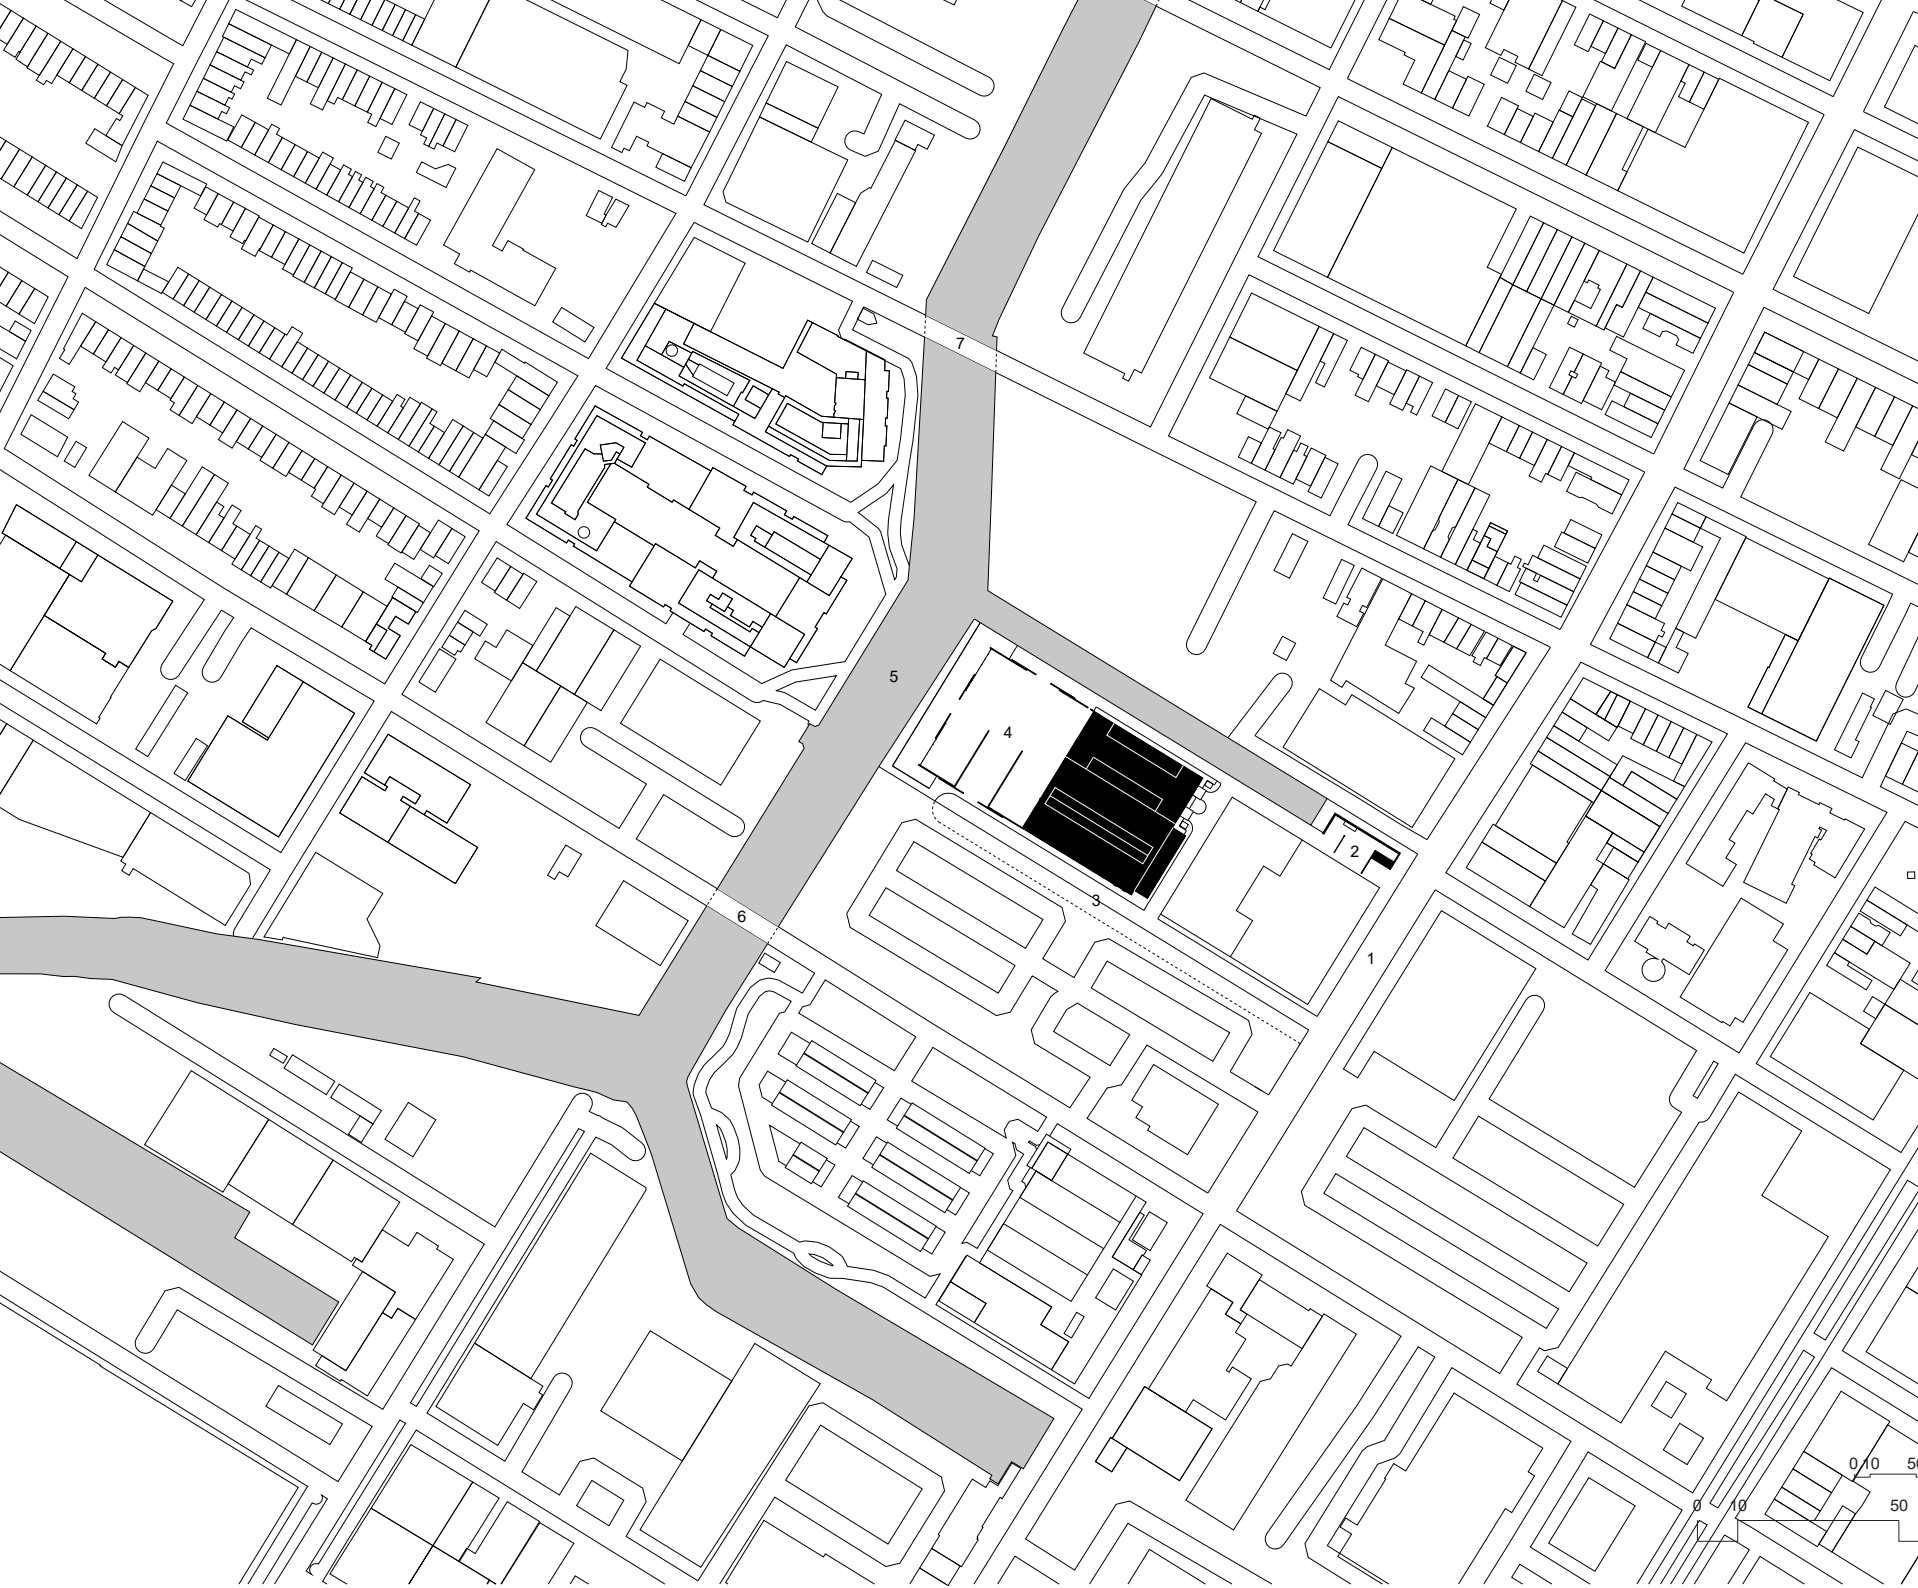

SITE PLAN

scale 1:3000

