


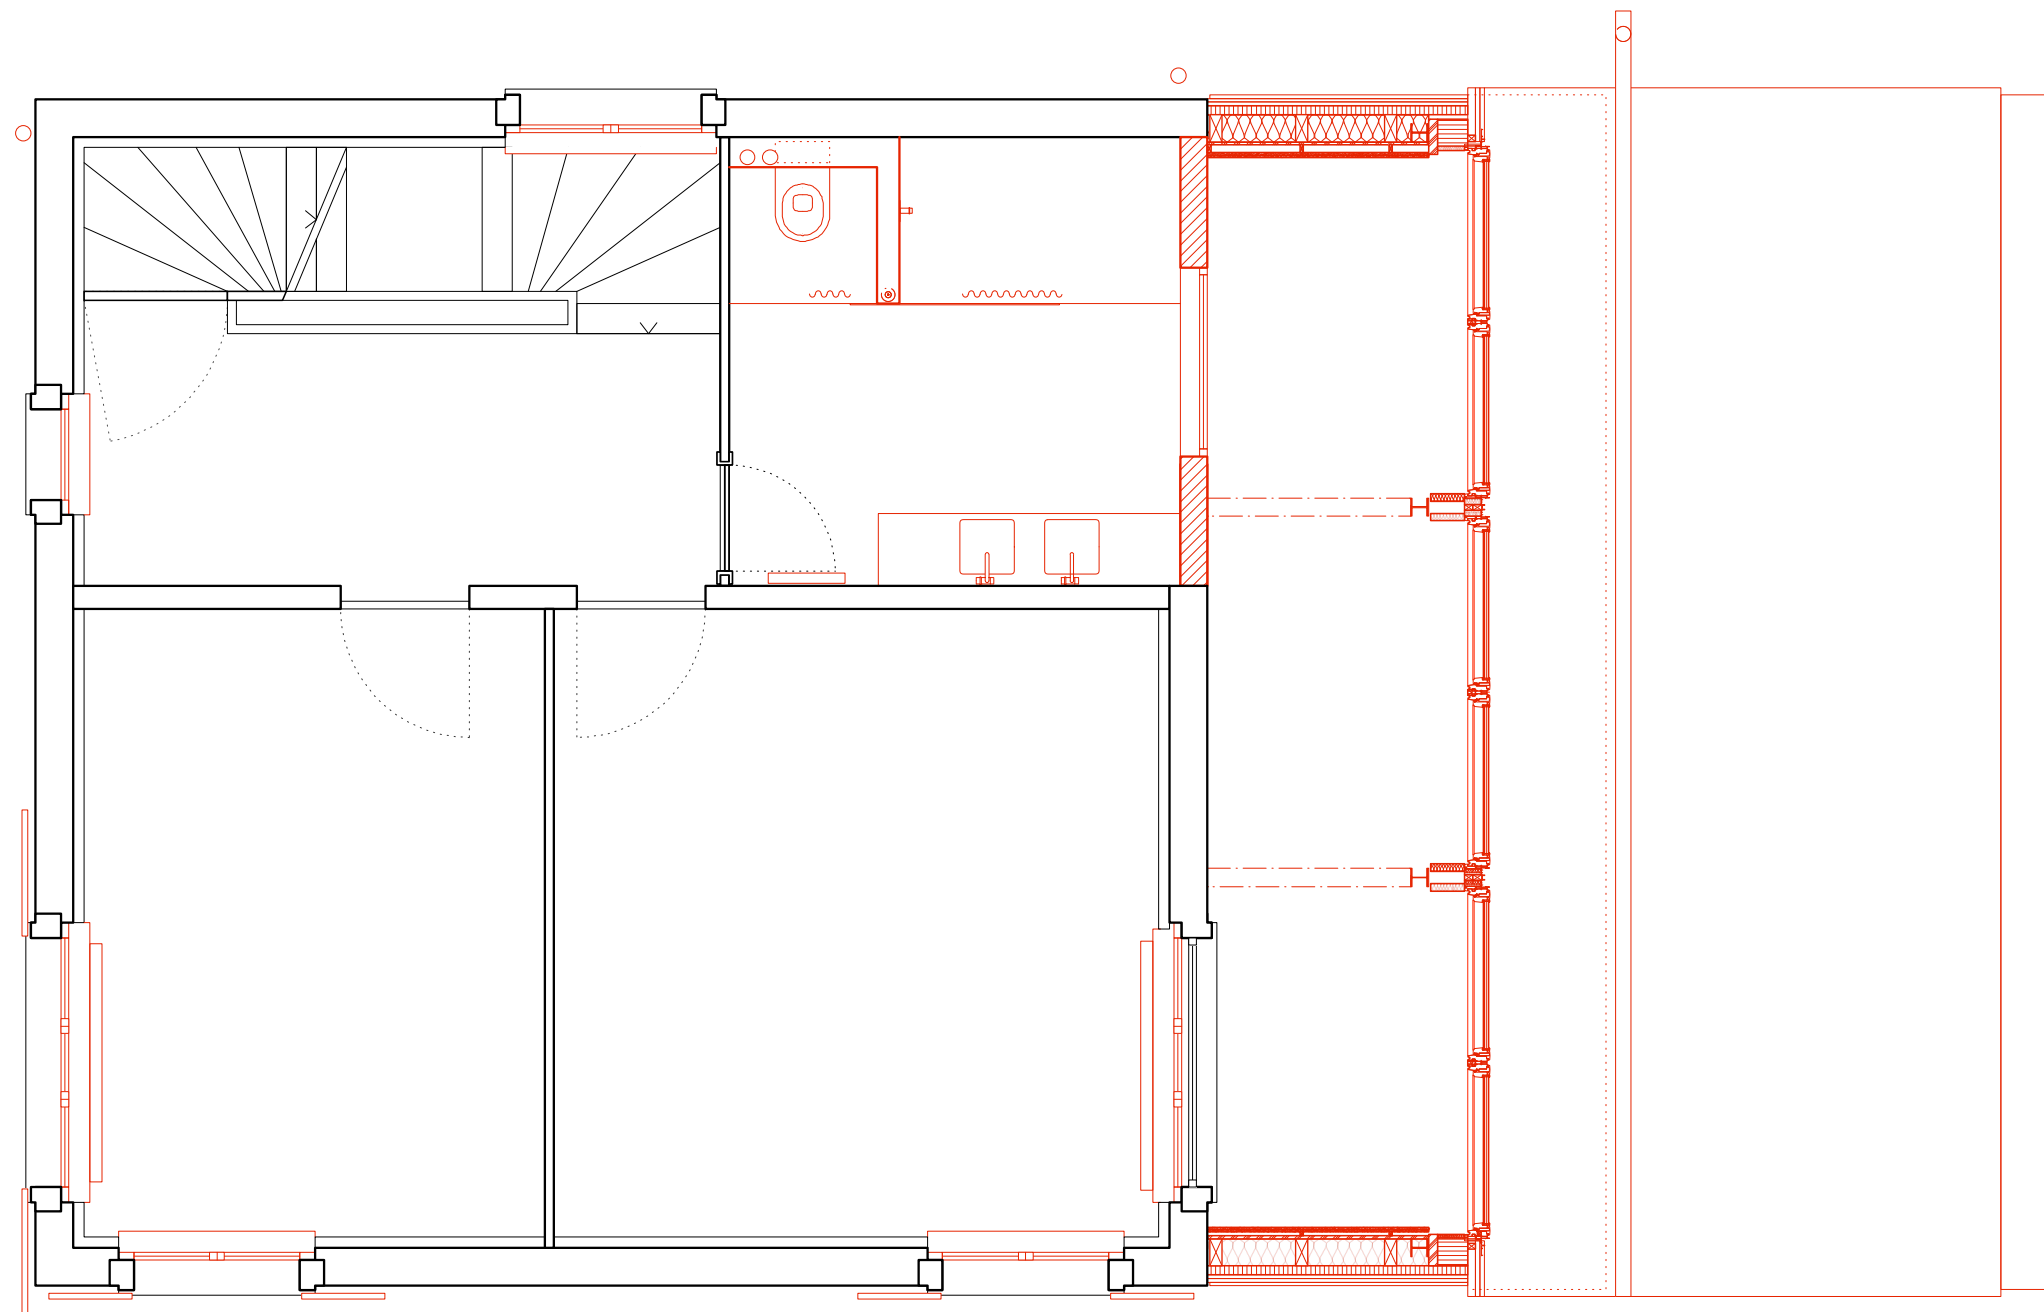

Grundriss Obergeschoss

MASSSTAB 1:50

0 0.5 1.0 1.5 2.0 2.5

