


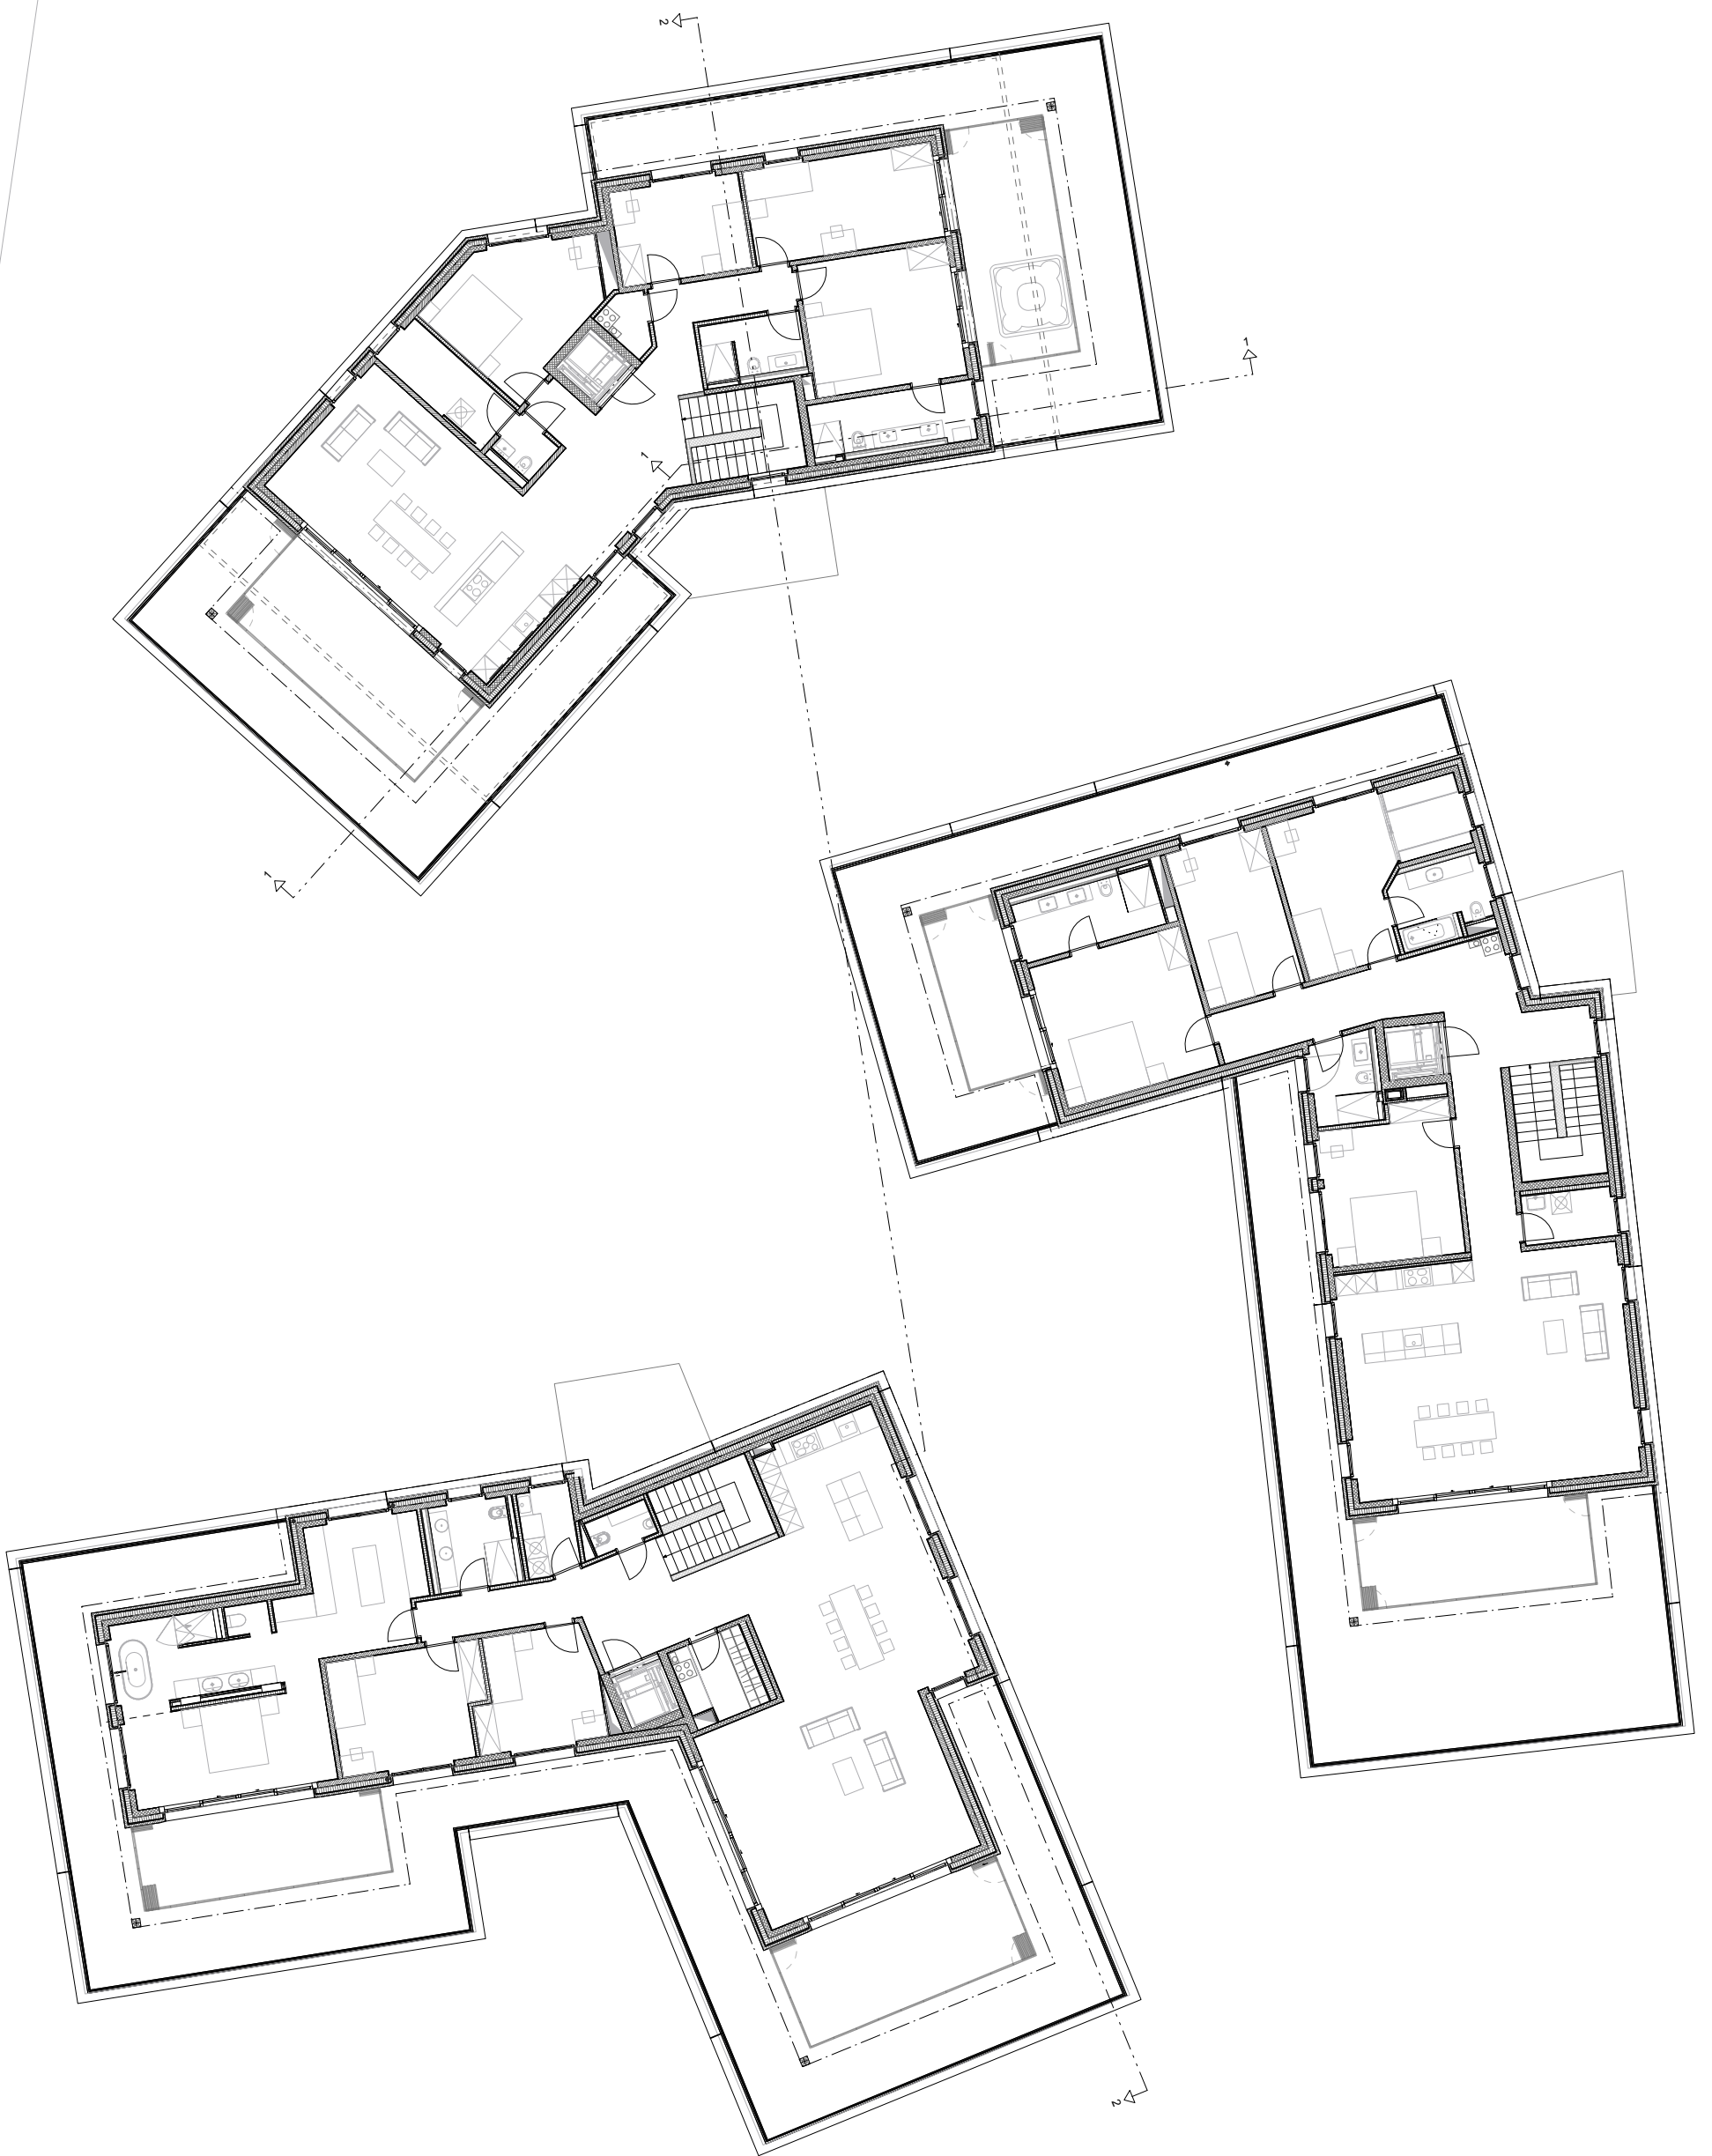


GÜTERSTRASSE 84
POSTFACH
4002 BASEL
T 0041 61 266 10 10
F 0041 61 266 10 11
WWW.FERRARA-ARCHITEKTEN.CH
INFO@FERRARA-ARCHITEKTEN.CH

Projektname: Fichten

Plan: Grundrisse AG

Massstab: 1:200

 

Format: A3

