




GÜTERSTRASSE 84
 POSTFACH
 4002 BASEL
 T 0041 61 266 10 10
 F 0041 61 266 10 11
 WWW.FERRARA-ARCHITEKTEN.CH
 INFO@FERRARA-ARCHITEKTEN.CH

Projektname: Batterie 84

Plan: Grundriss DG

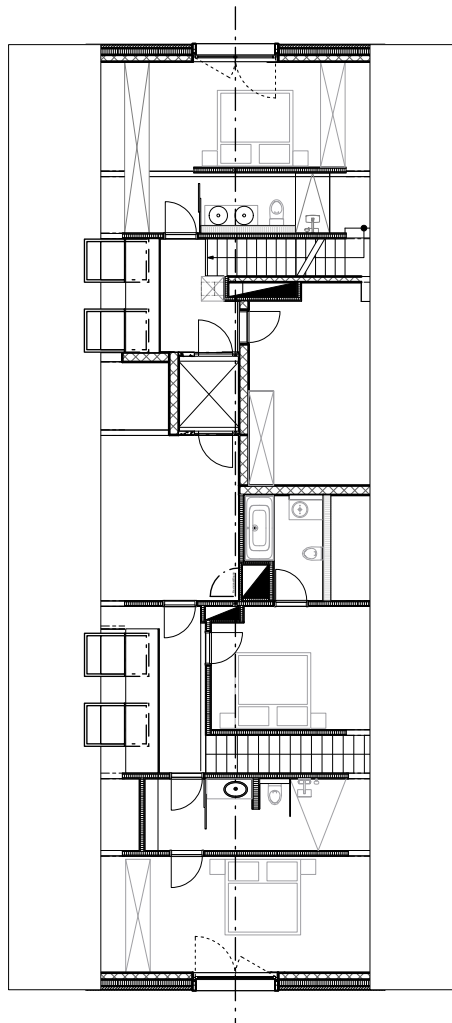

Massstab: 1:200



Format: A4