


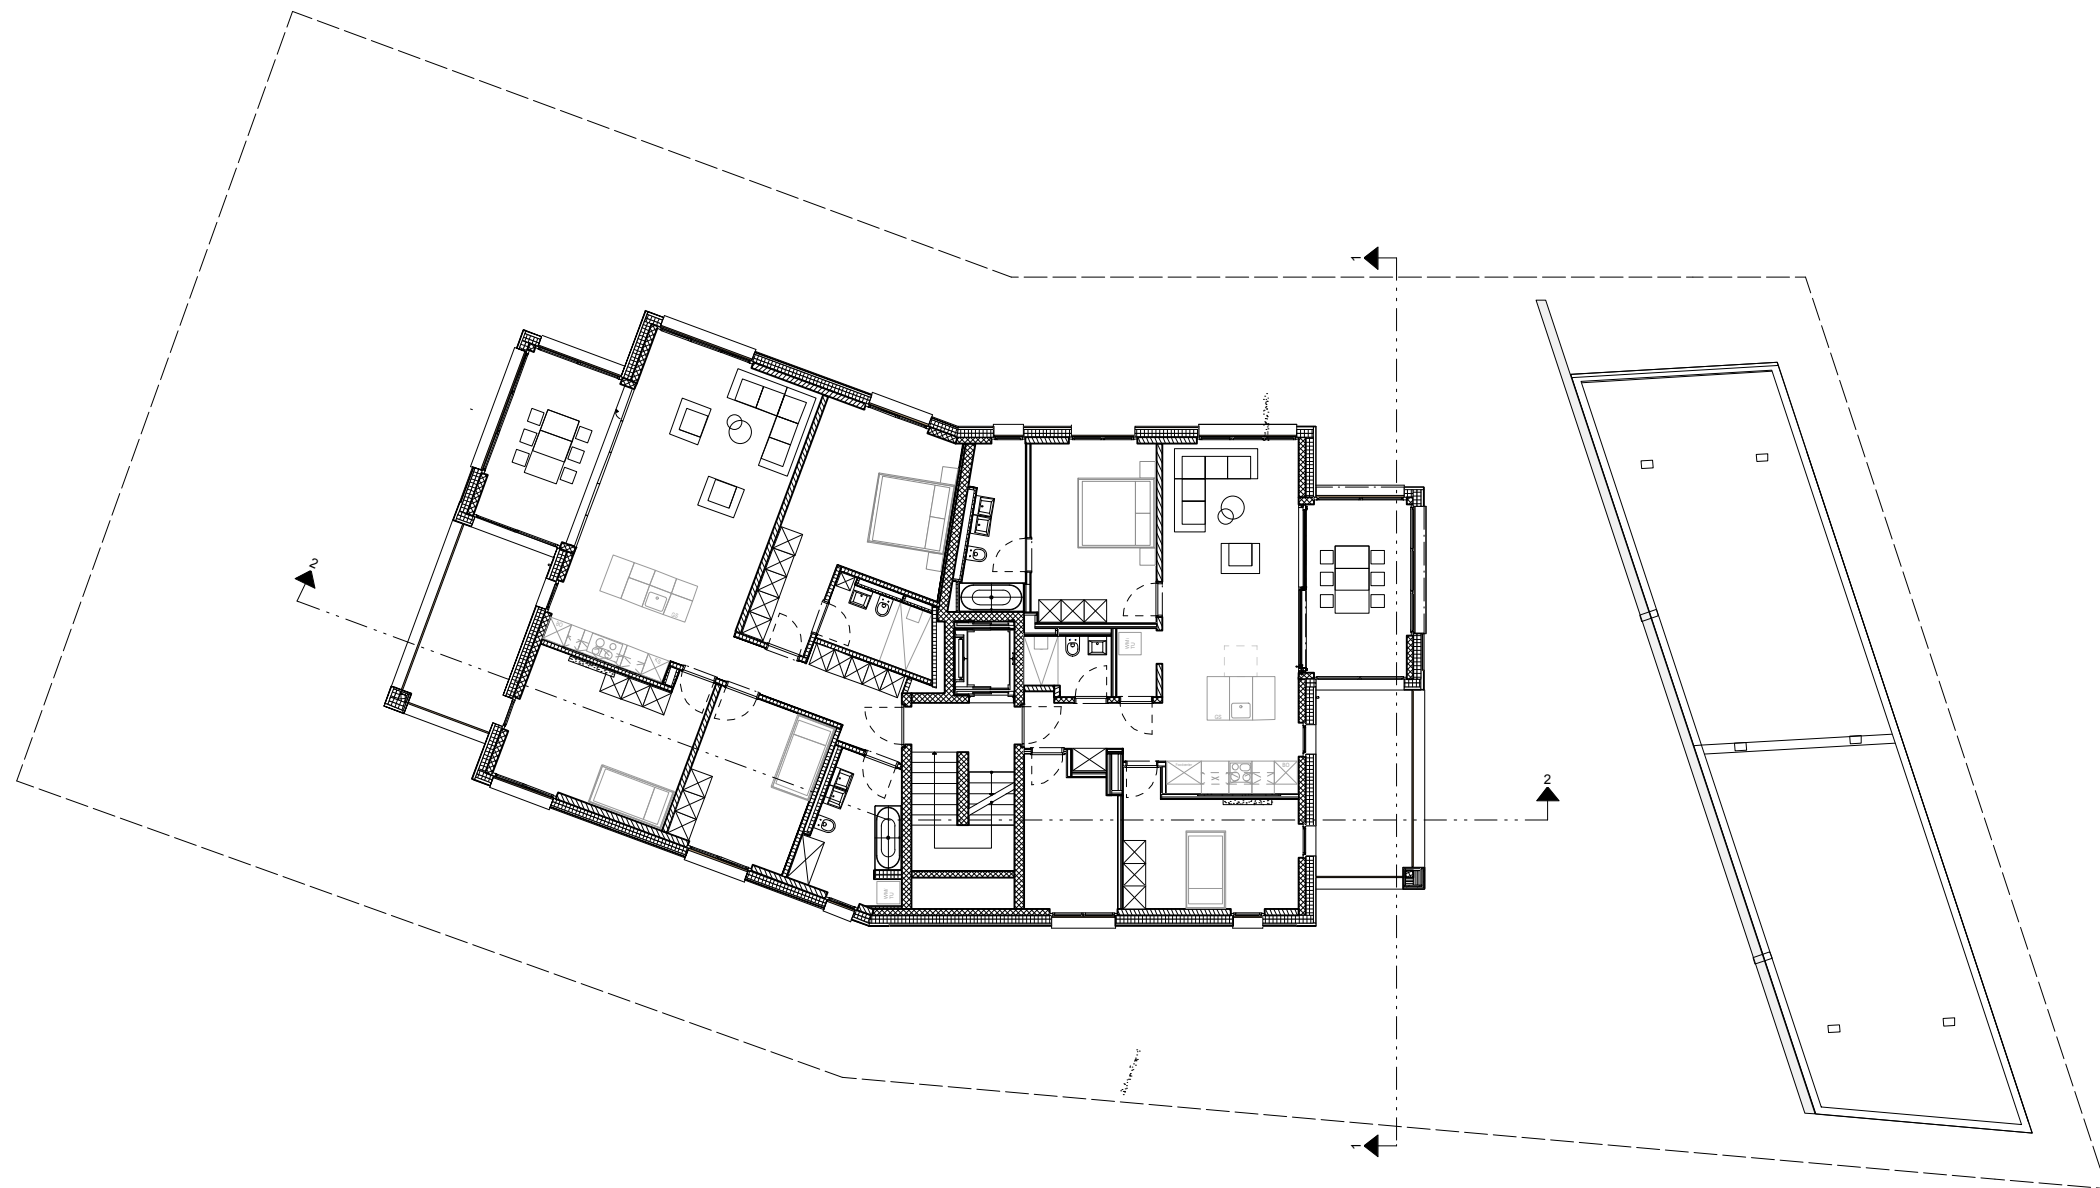


FERRARA
Güterstrasse 84, Postfach
CH-4002 Basel
www.ferrara-architekten.ch
info@ferrara-architekten.ch
Tel: +41 61 266 10 10

Projektname: Neuwilerstrasse 23, Oberwil 4104

Plan: Grundriss OG

Massstab: 1:200

 

Format: A3

