


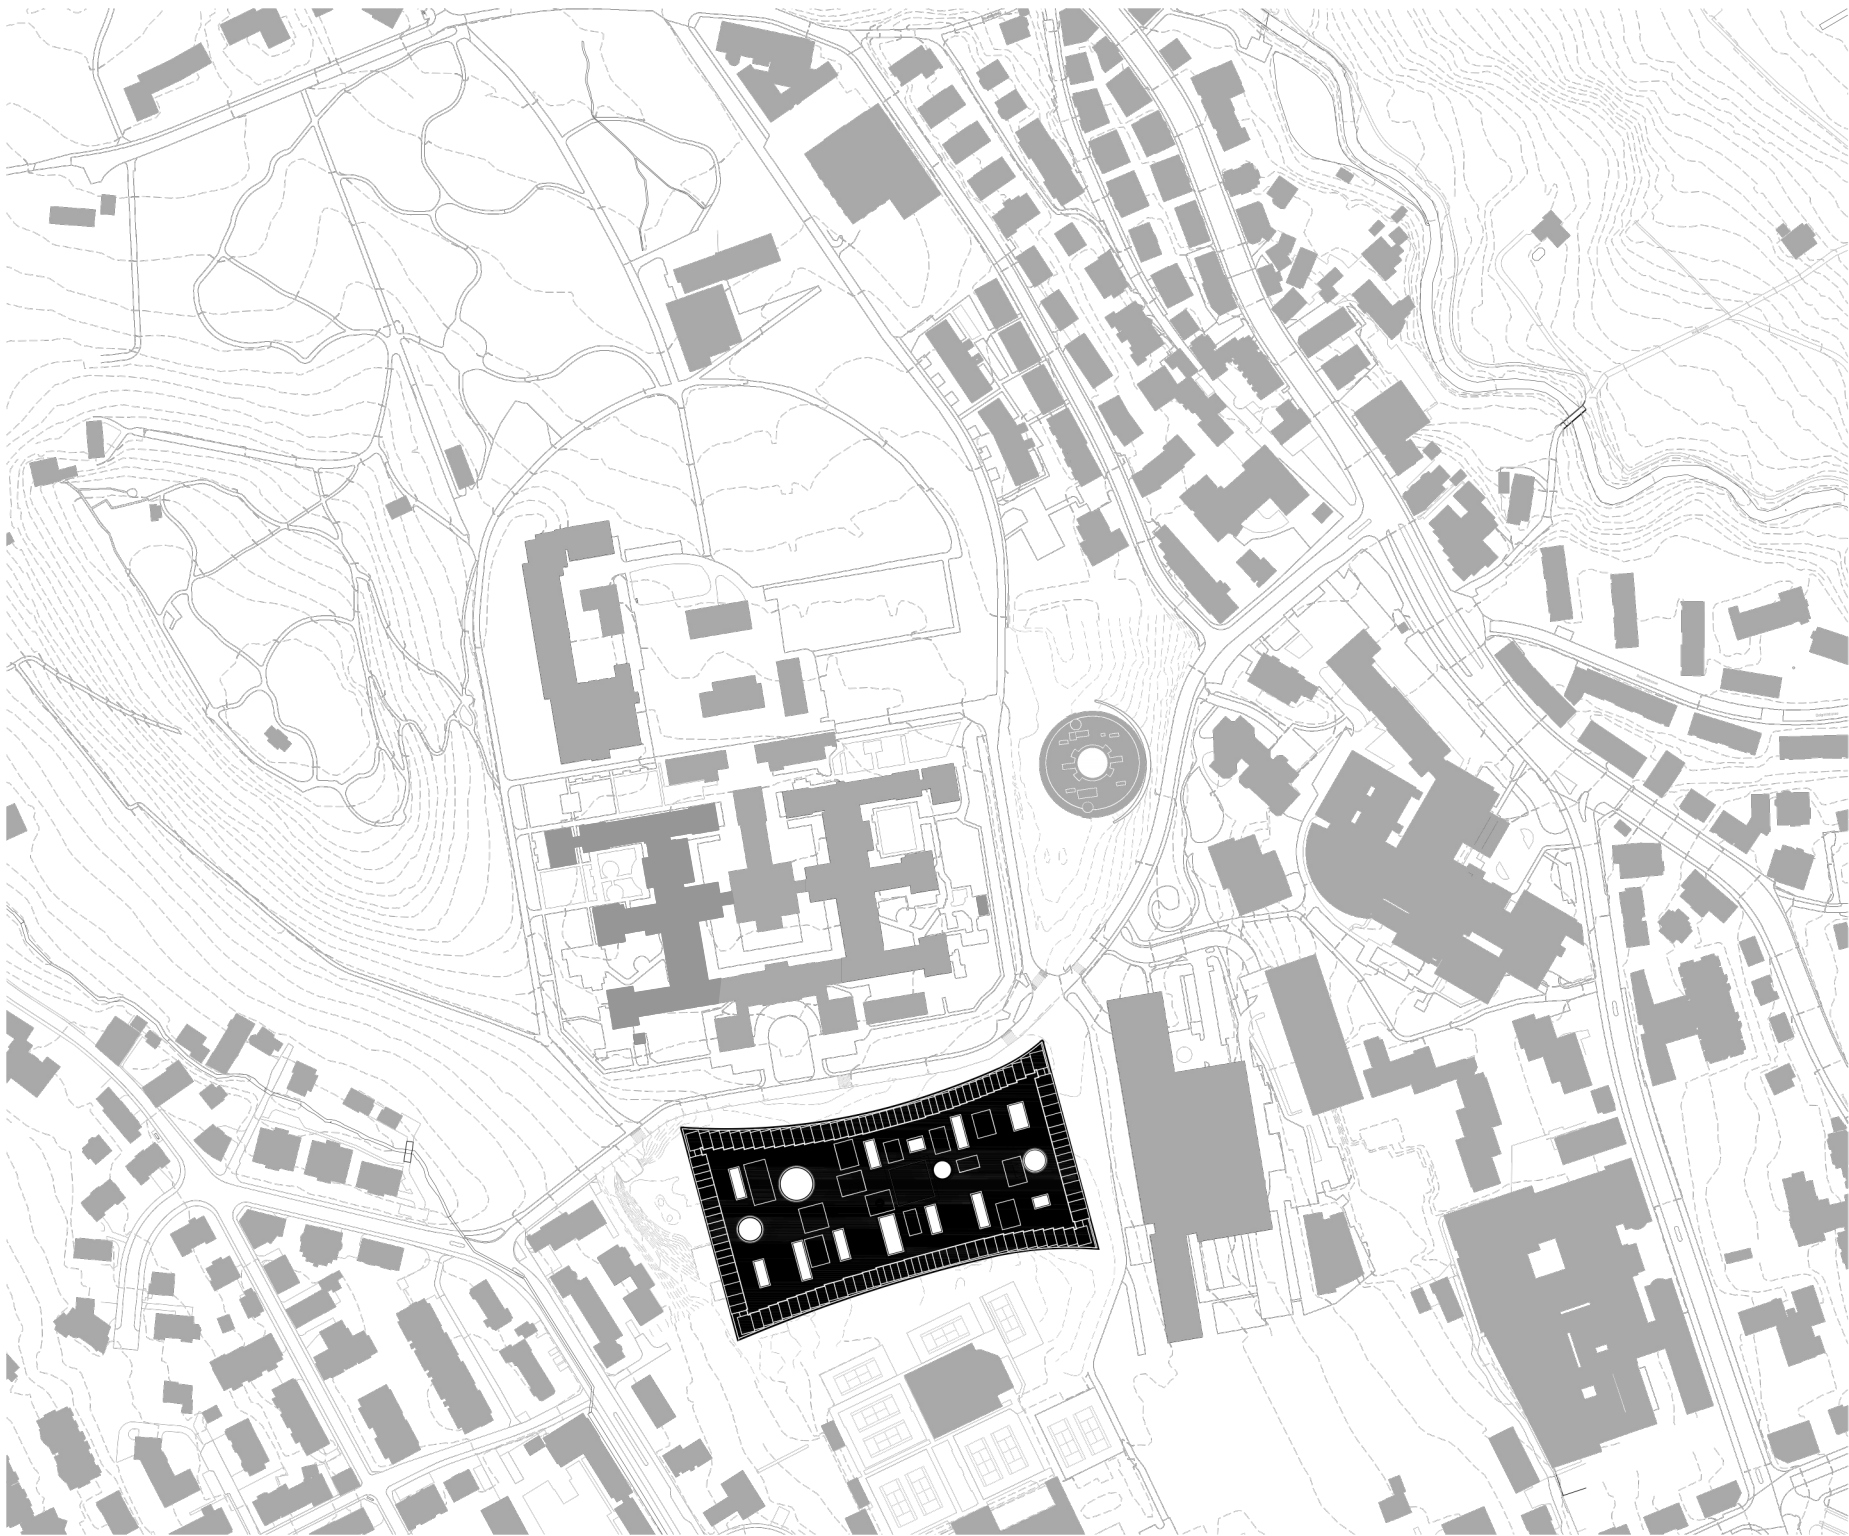

SITE PLAN
scale 1:4000@A4

