


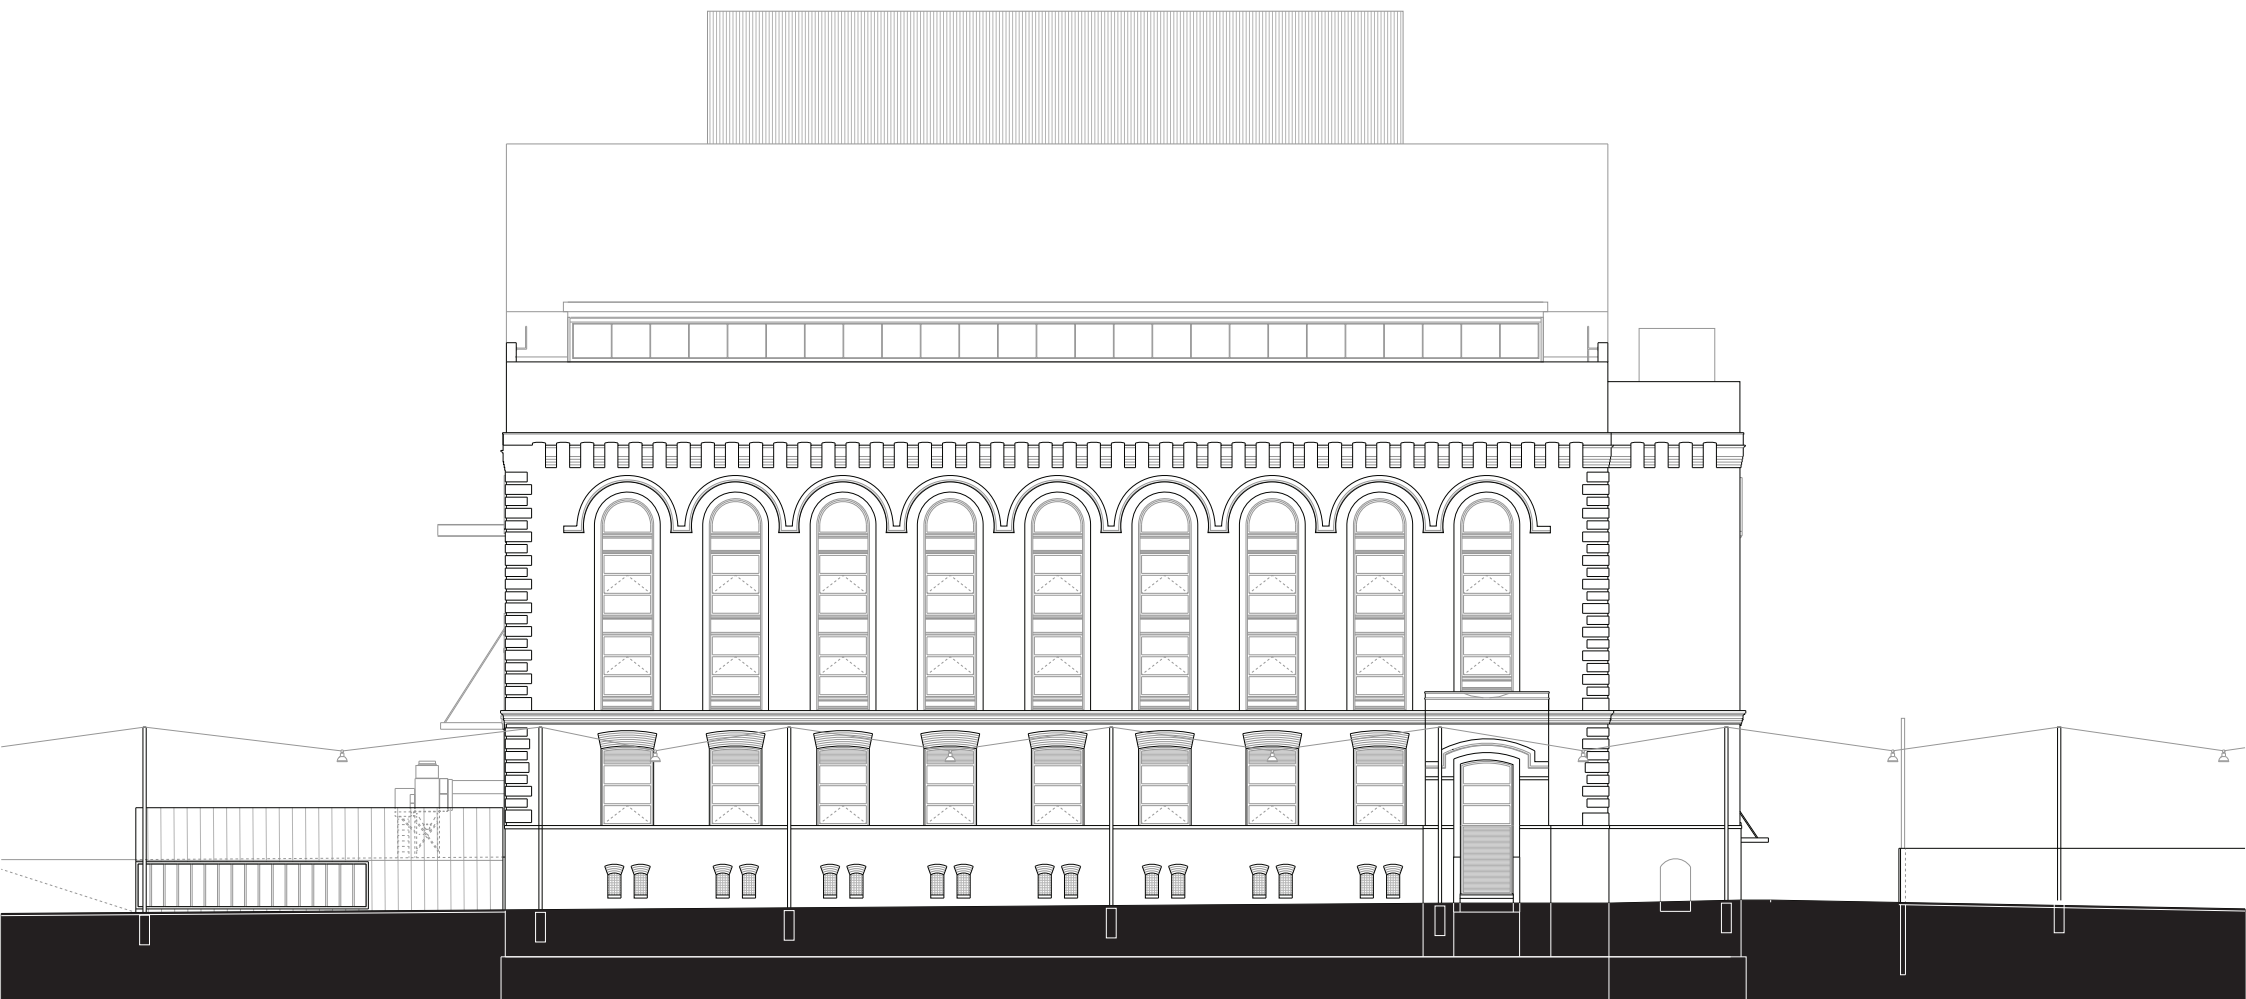

SOUTH ELEVATION

scale 1:350

