


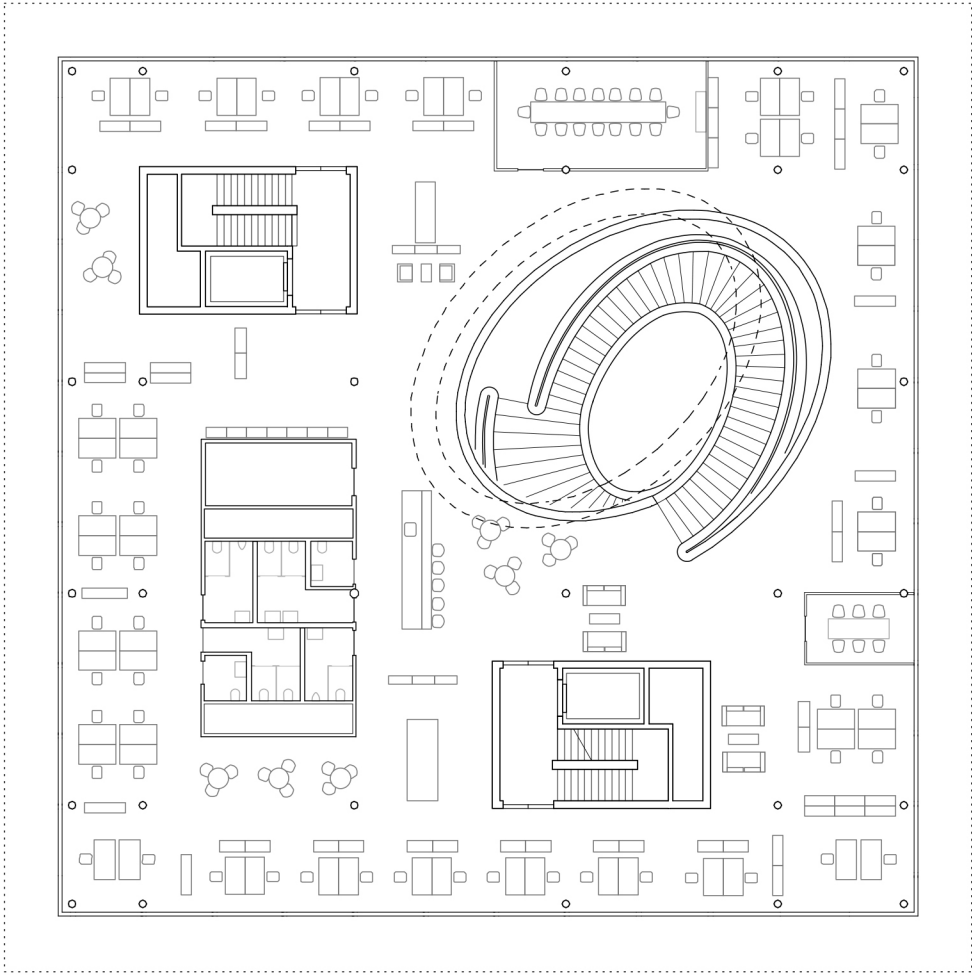

Hapimag
Grundriss DG

0m 10m

Massstab 1:300