


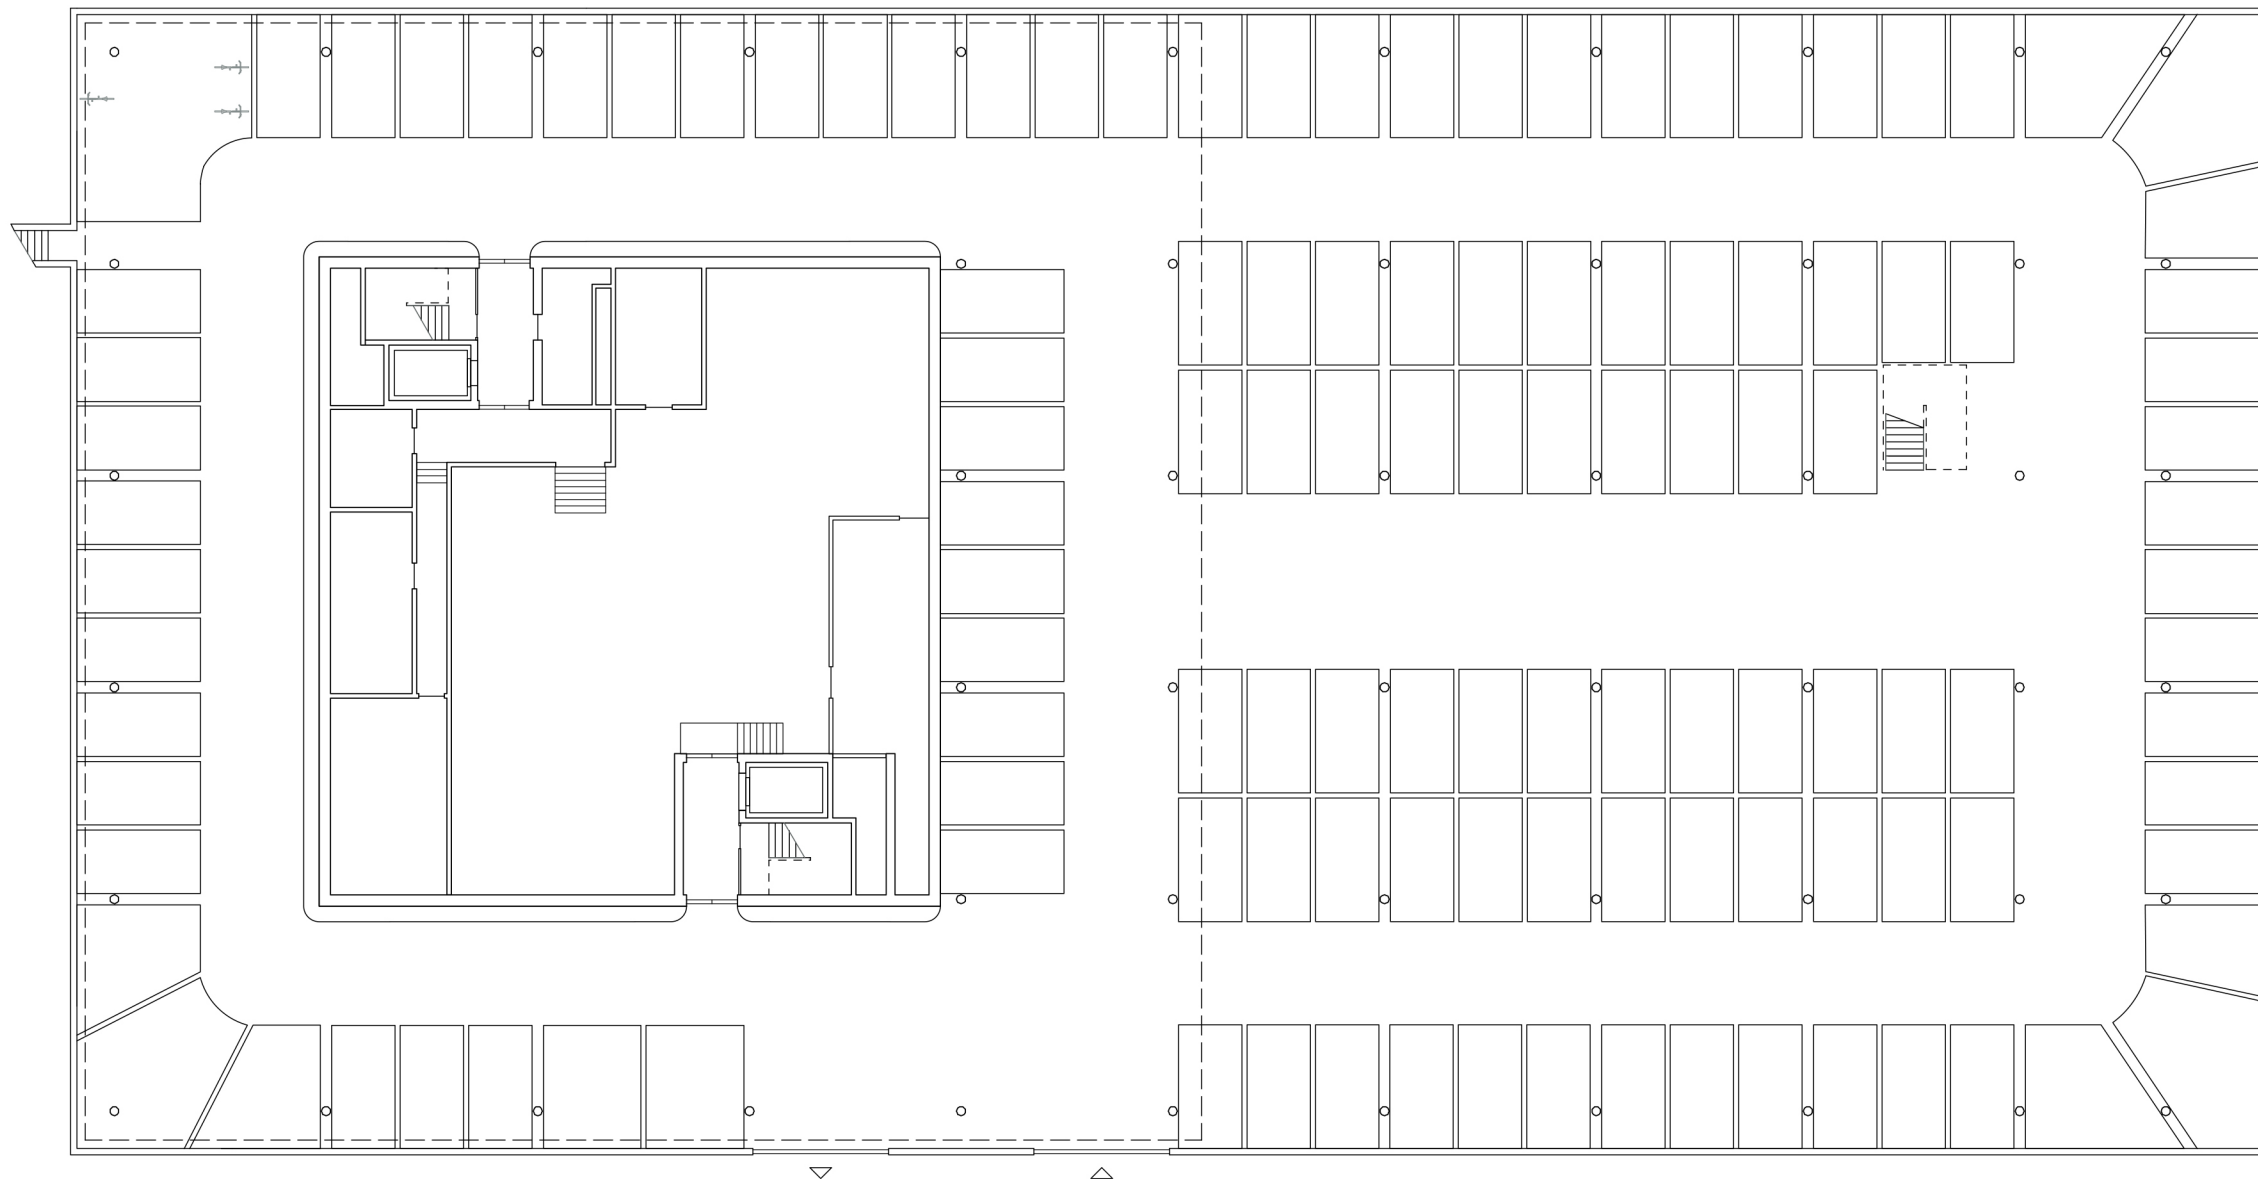

Hapimag
Grundriss UG



Massstab 1:300