


- 1 Gowanus Canal Turning Basin
- 2 1st St
- 3 Gatehouse
- 4 Gowanus Canal
- 5 Forecourt
- 6 2nd St
- 7 Entrance Drive Aisle
- 8 3rd Ave

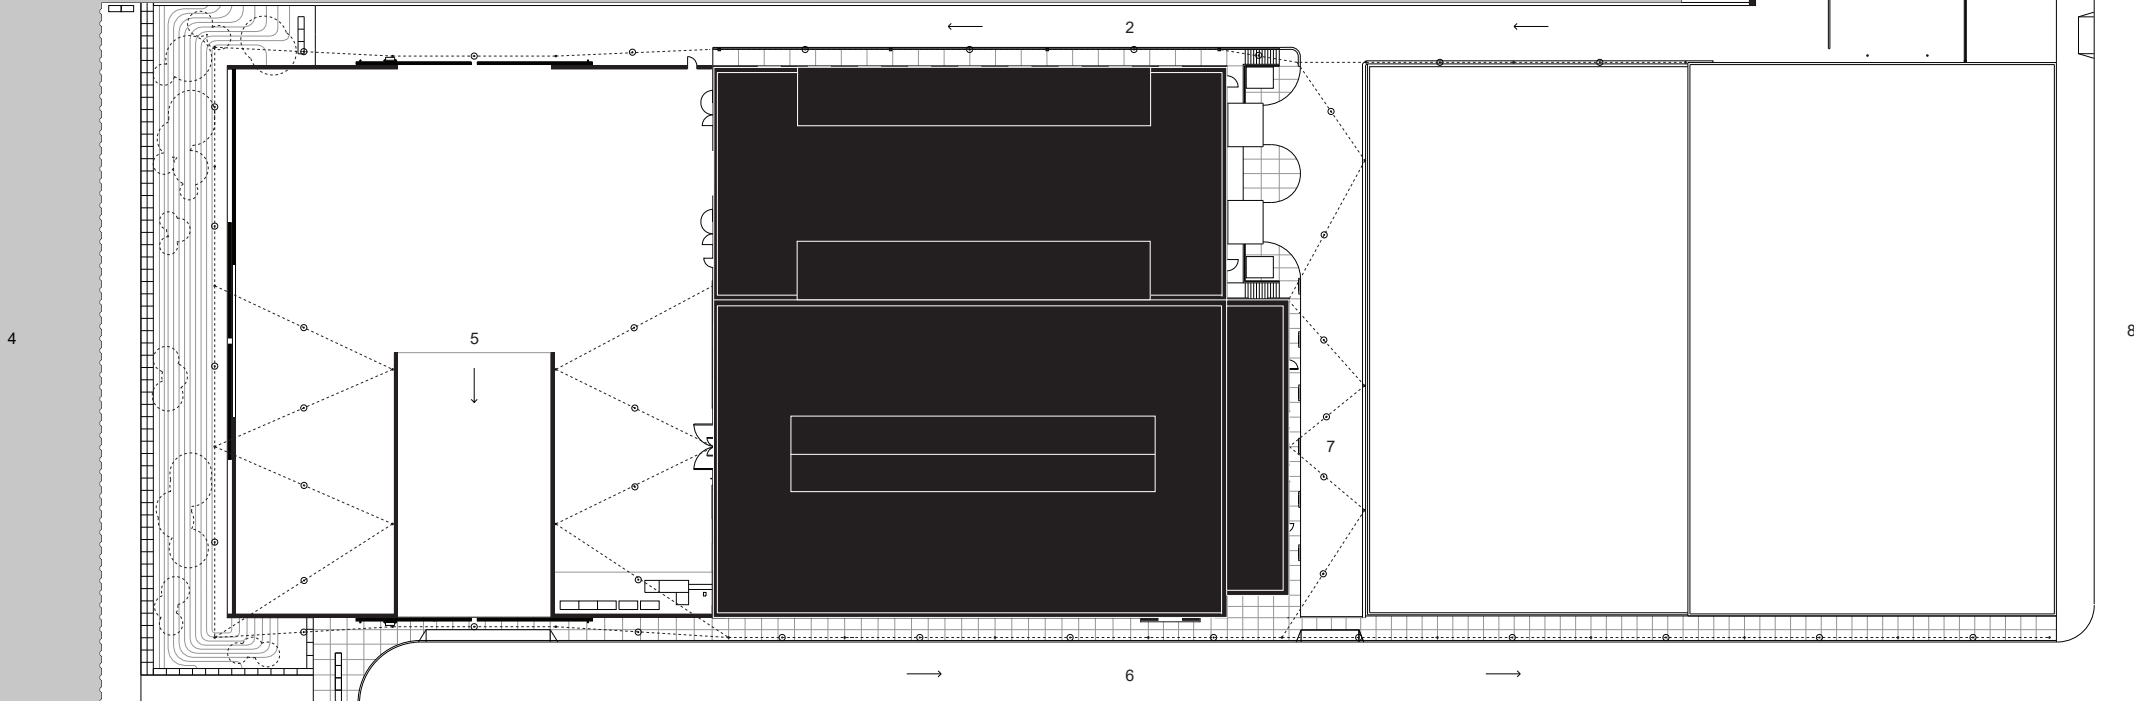

SITE PLAN
scale 1:750

