
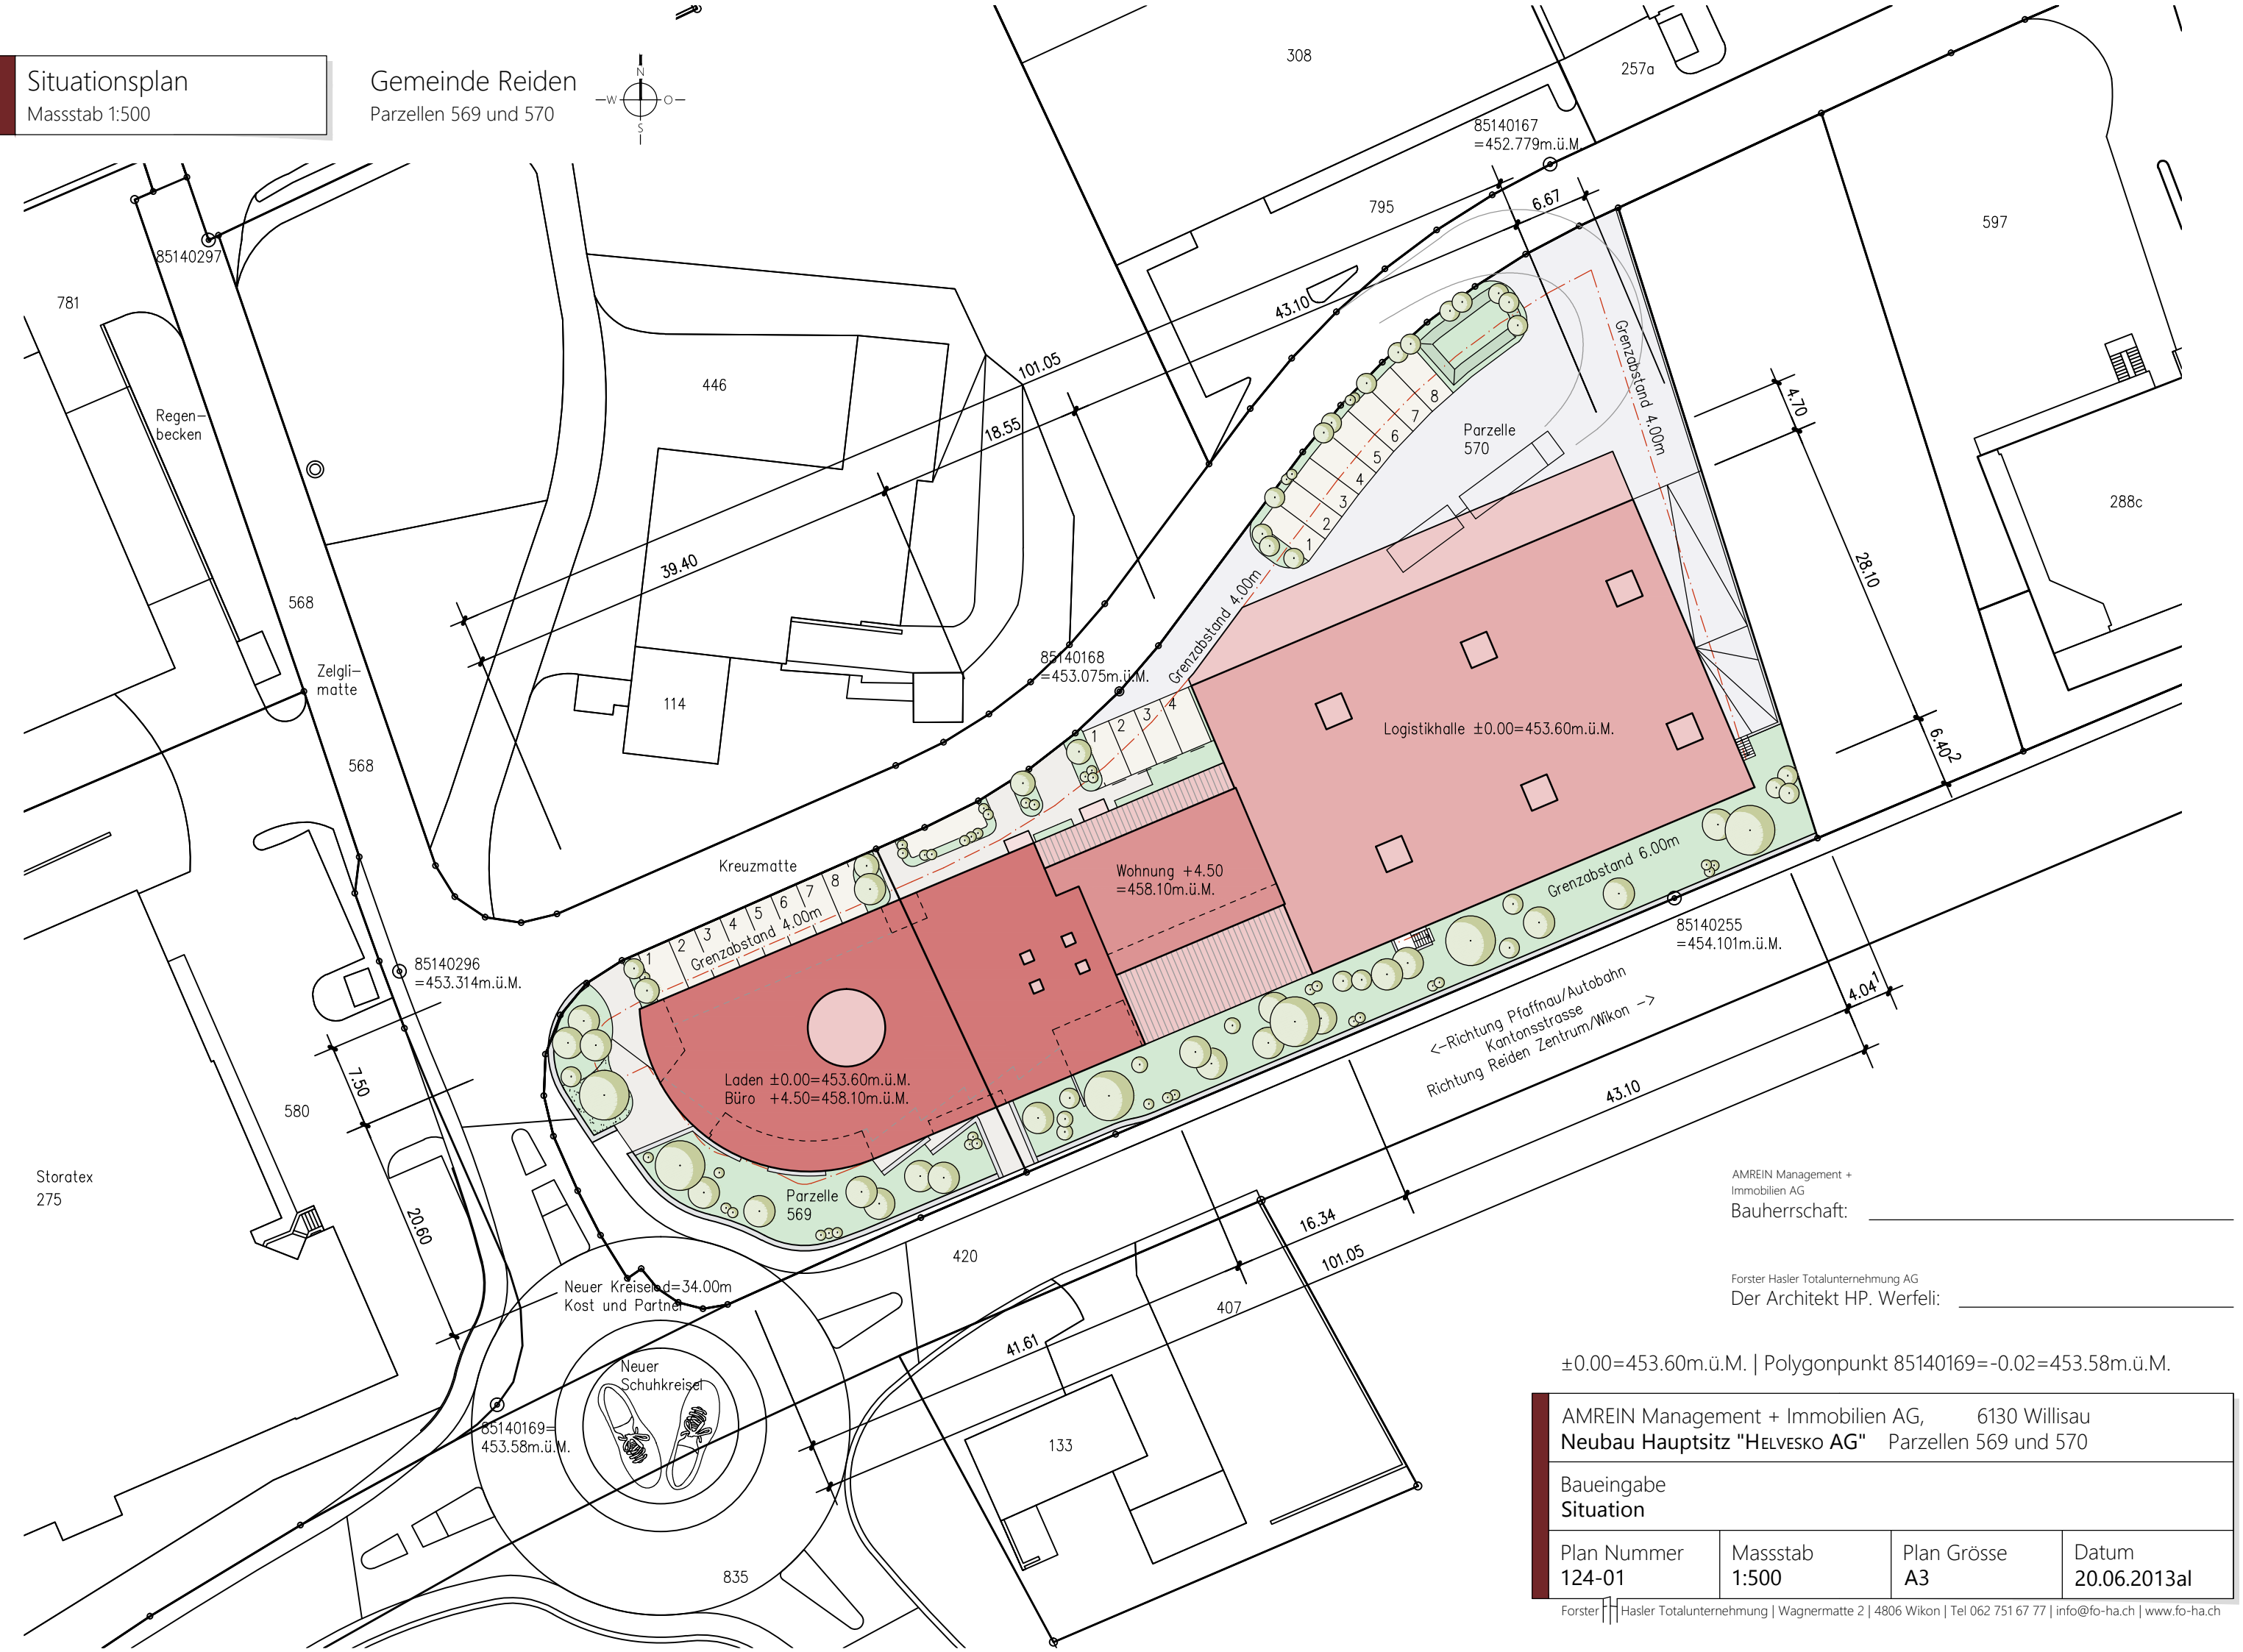


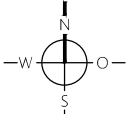

AMREIN Management + Immobilien AG
Bauherrschaft: _____

Forster Hasler Totalunternehmung AG
Der Architekt HP. Werfeli: _____

±0.00=453.60m.ü.M. | Polygonpunkt 85140169=-0.02=453.58m.ü.M.

AMREIN Management + Immobilien AG, 6130 Willisau Neubau Hauptsitz "HELVESKO AG" Parzellen 569 und 570			
Baueingabe Situation			
Plan Nummer 124-01	Massstab 1:500	Plan Grösse A3	Datum 20.06.2013al

Zelgli-
matte

568

114

Parzelle 570

35140167

85140168

uzmotte

Ausbringung OG

Ausserkant EG

Parzelle 569

420

c-Richtung Pfaffnau/Autobahn
Kohlenschanze
Richtung Reiden Zentrum/Nikon ->

85140255

Versickerungsschema
Maßstab 1:500

Architectural site plan showing a residential development. The plan includes a large red-colored building complex with several internal courtyards and parking areas. Key features include:

- Central Courtyard:** Dach. Büro externer Bereich 79,90qm
- Large Rectangular Area:** Dach. Wohnung externer Bereich 192,73qm
- Smaller Rectangular Area:** Dach. Logistikhalle A+B 1172,29m²
- Large Rectangular Area:** Verbleib. Büro 189,31m²

The plan also shows various parking spaces, including 'Parkplatz 570' and 'Parkplatz 724,60m²'. Surrounding the development are roads, including 'Kreuzstraße' and 'Hauptstraße', and other buildings. A scale bar indicates 0 to 100 meters. A north arrow is located in the bottom left corner. The plan is dated '8.10.2020' and '04.10.2021'.

±0.00=453.60m.ü.M. | Polygonpunkt 85140169=-0.02=453.58m.ü.M.

AMREIN Management + Immobilien AG, 6130 Willisau
Neubau Hauptstrasse 11, Haus Nr. 10, Dörschli 569 und 570

Baueingabe

Kanalisation und Werkleitungen			
Blatt-Nummer	Messstab	Blatt-Größe	Datum

124-02	1:100	147/90	26.06.201
--------	-------	--------	-----------



Wir planen


Sie bauen


Erster FH Mädel

- - - - - Regionalwasser neu
 - - - - - Schmutzwasser neu
 - - - - - Wasser
 - - - - - Elektro
 - - - - - Gas
 - - - - - Swisscom
 - - - - - Regionalwasser bestehend
 - - - - - Schmutzwasser bestehend


- - - - - Regionalwasser neu
 - - - - - Schmutzwasser neu
 - - - - - Wasser
 - - - - - Elektro
 - - - - - Gas
 - - - - - Swisscom
 - - - - - Regionalwasser bestehend
 - - - - - Schmutzwasser bestehend

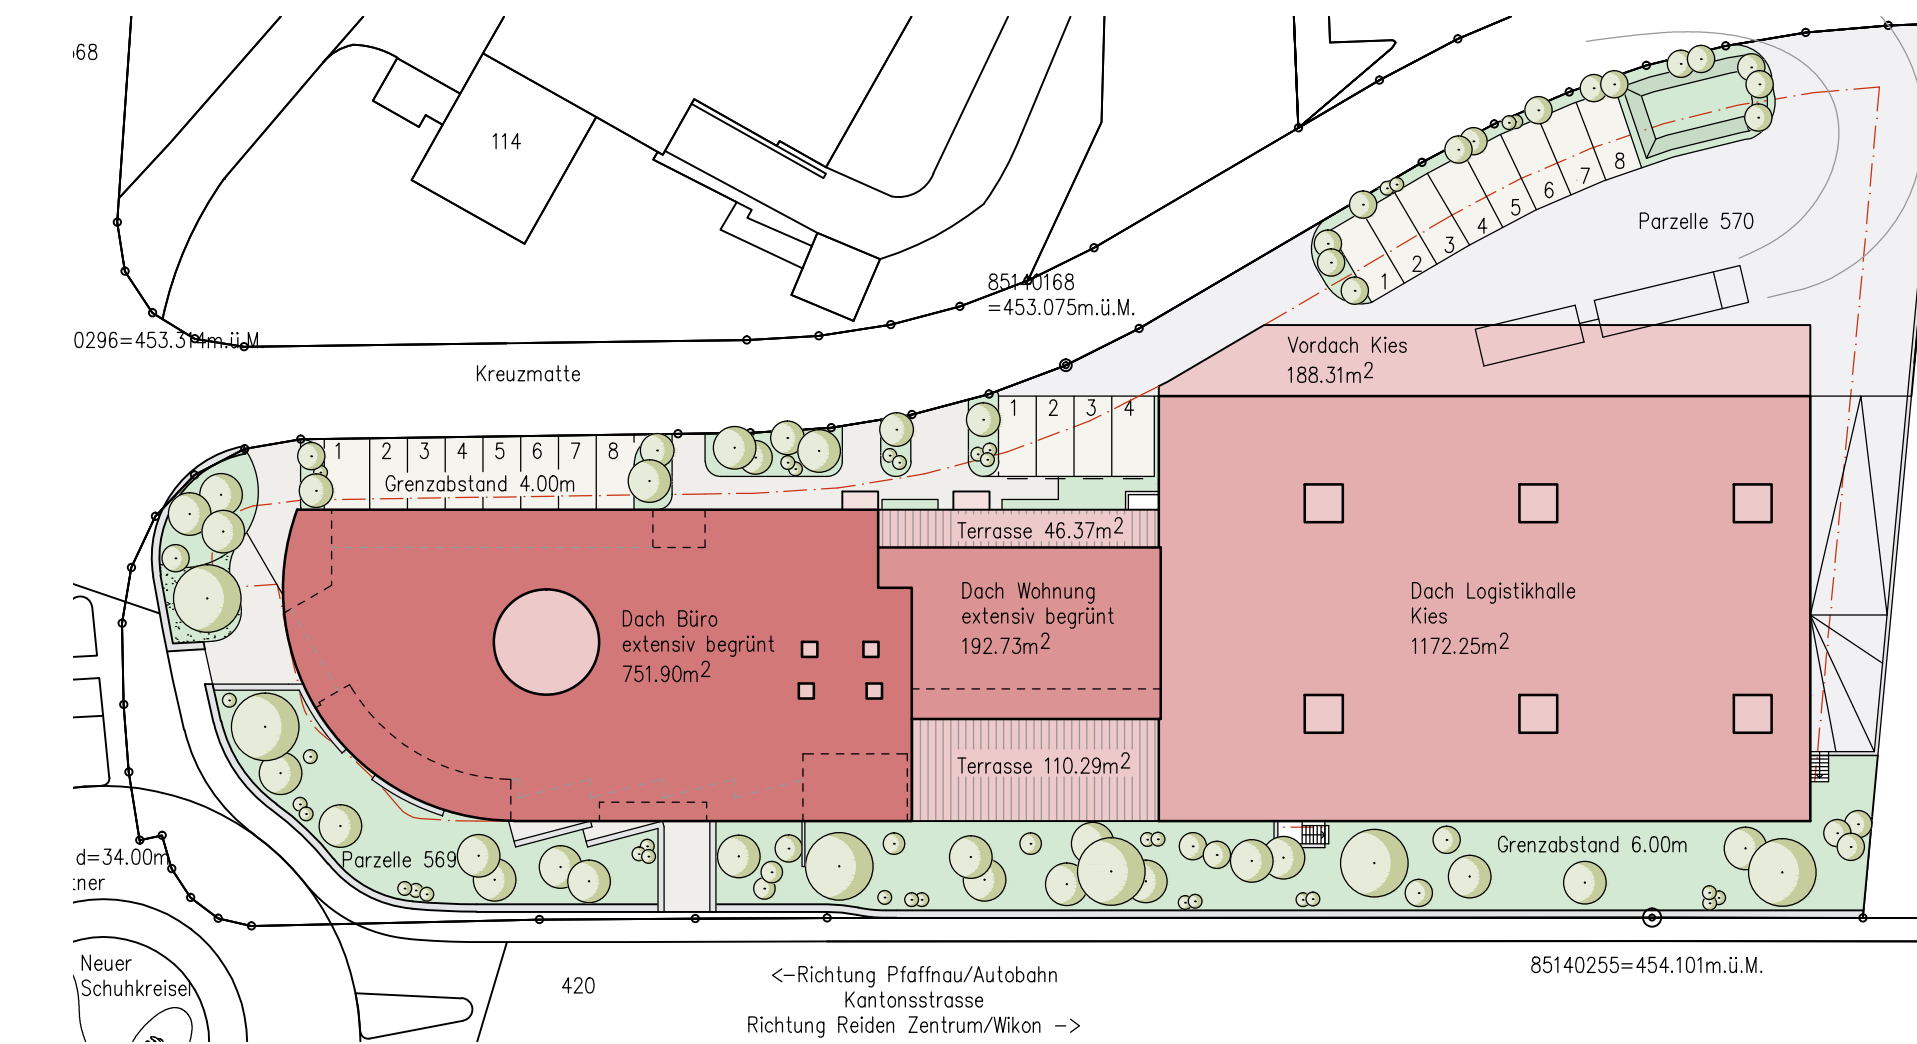 

 


 


Schnitt A-A
Massstab 1:100

 


Schnitt B-B
Massstab 1:100

 


Schnitt C-C
Massstab 1:100




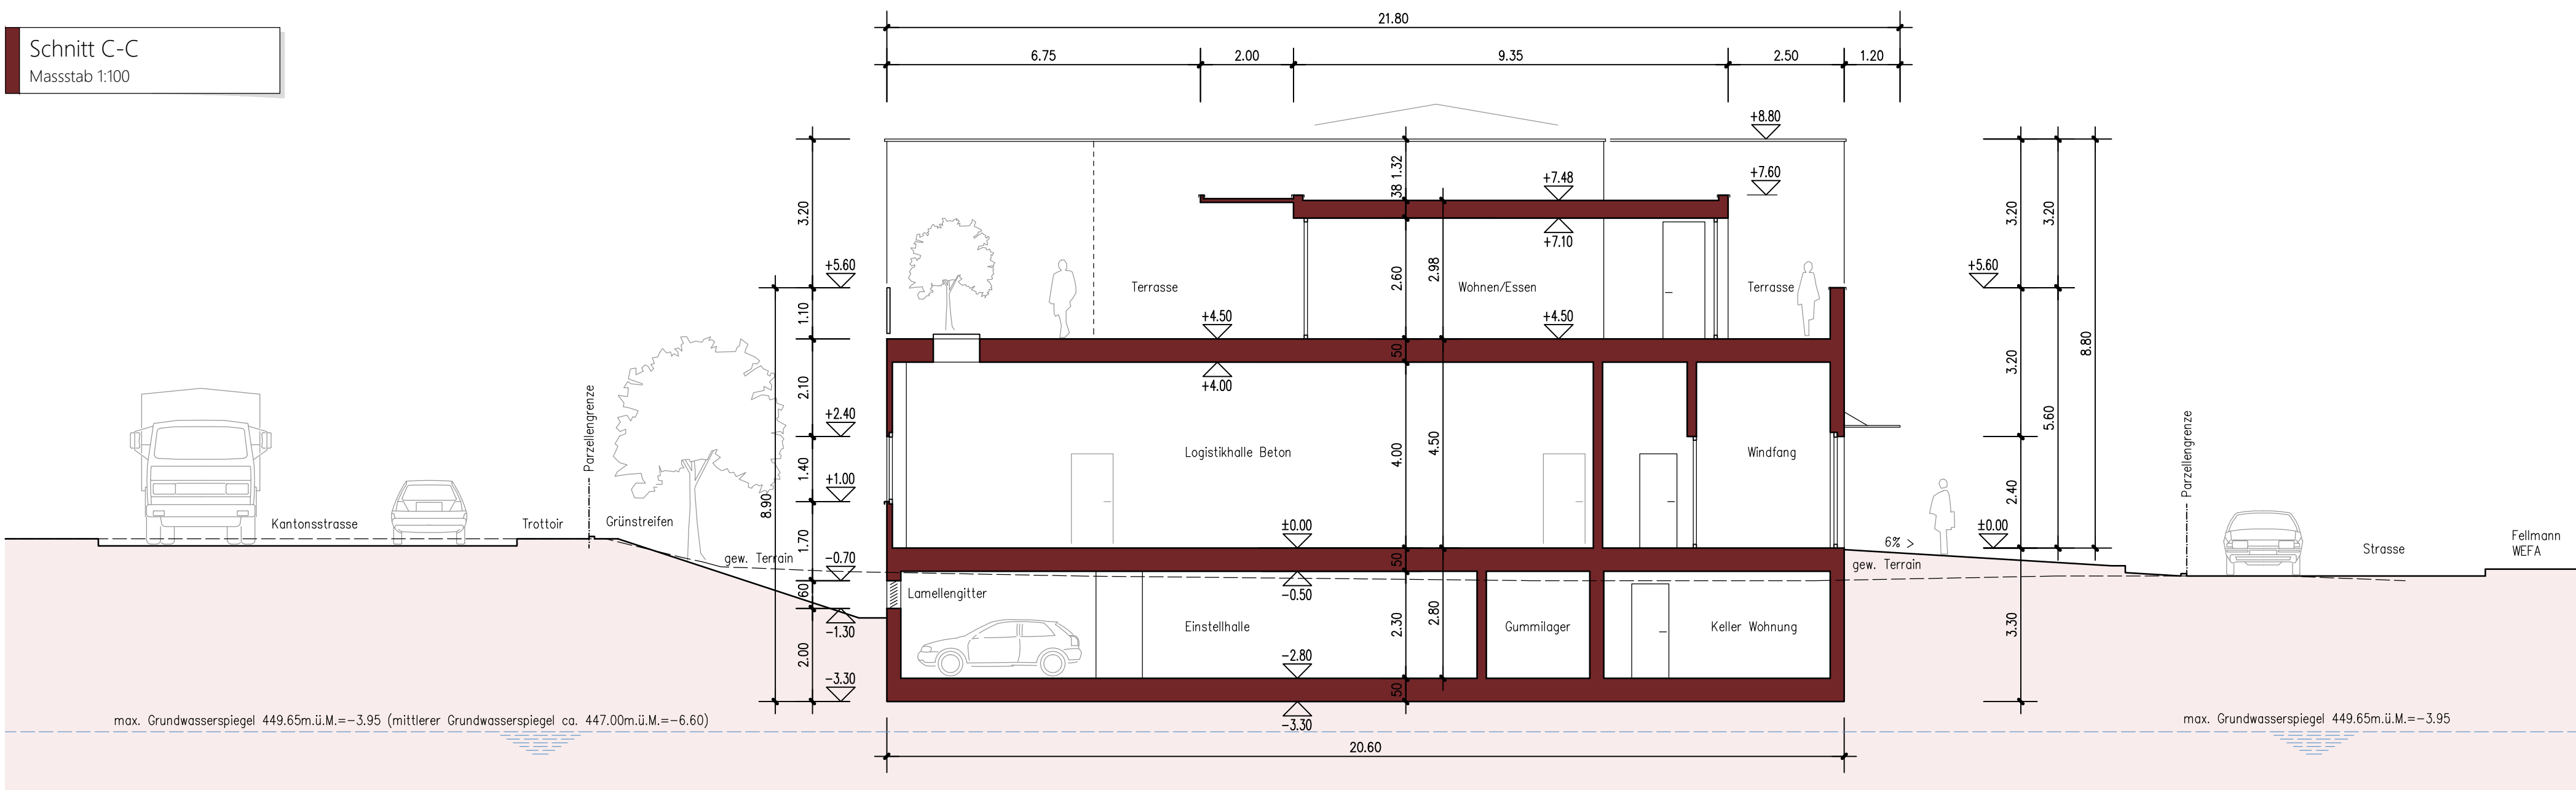


Schnitt D-D
Massstab 1:100

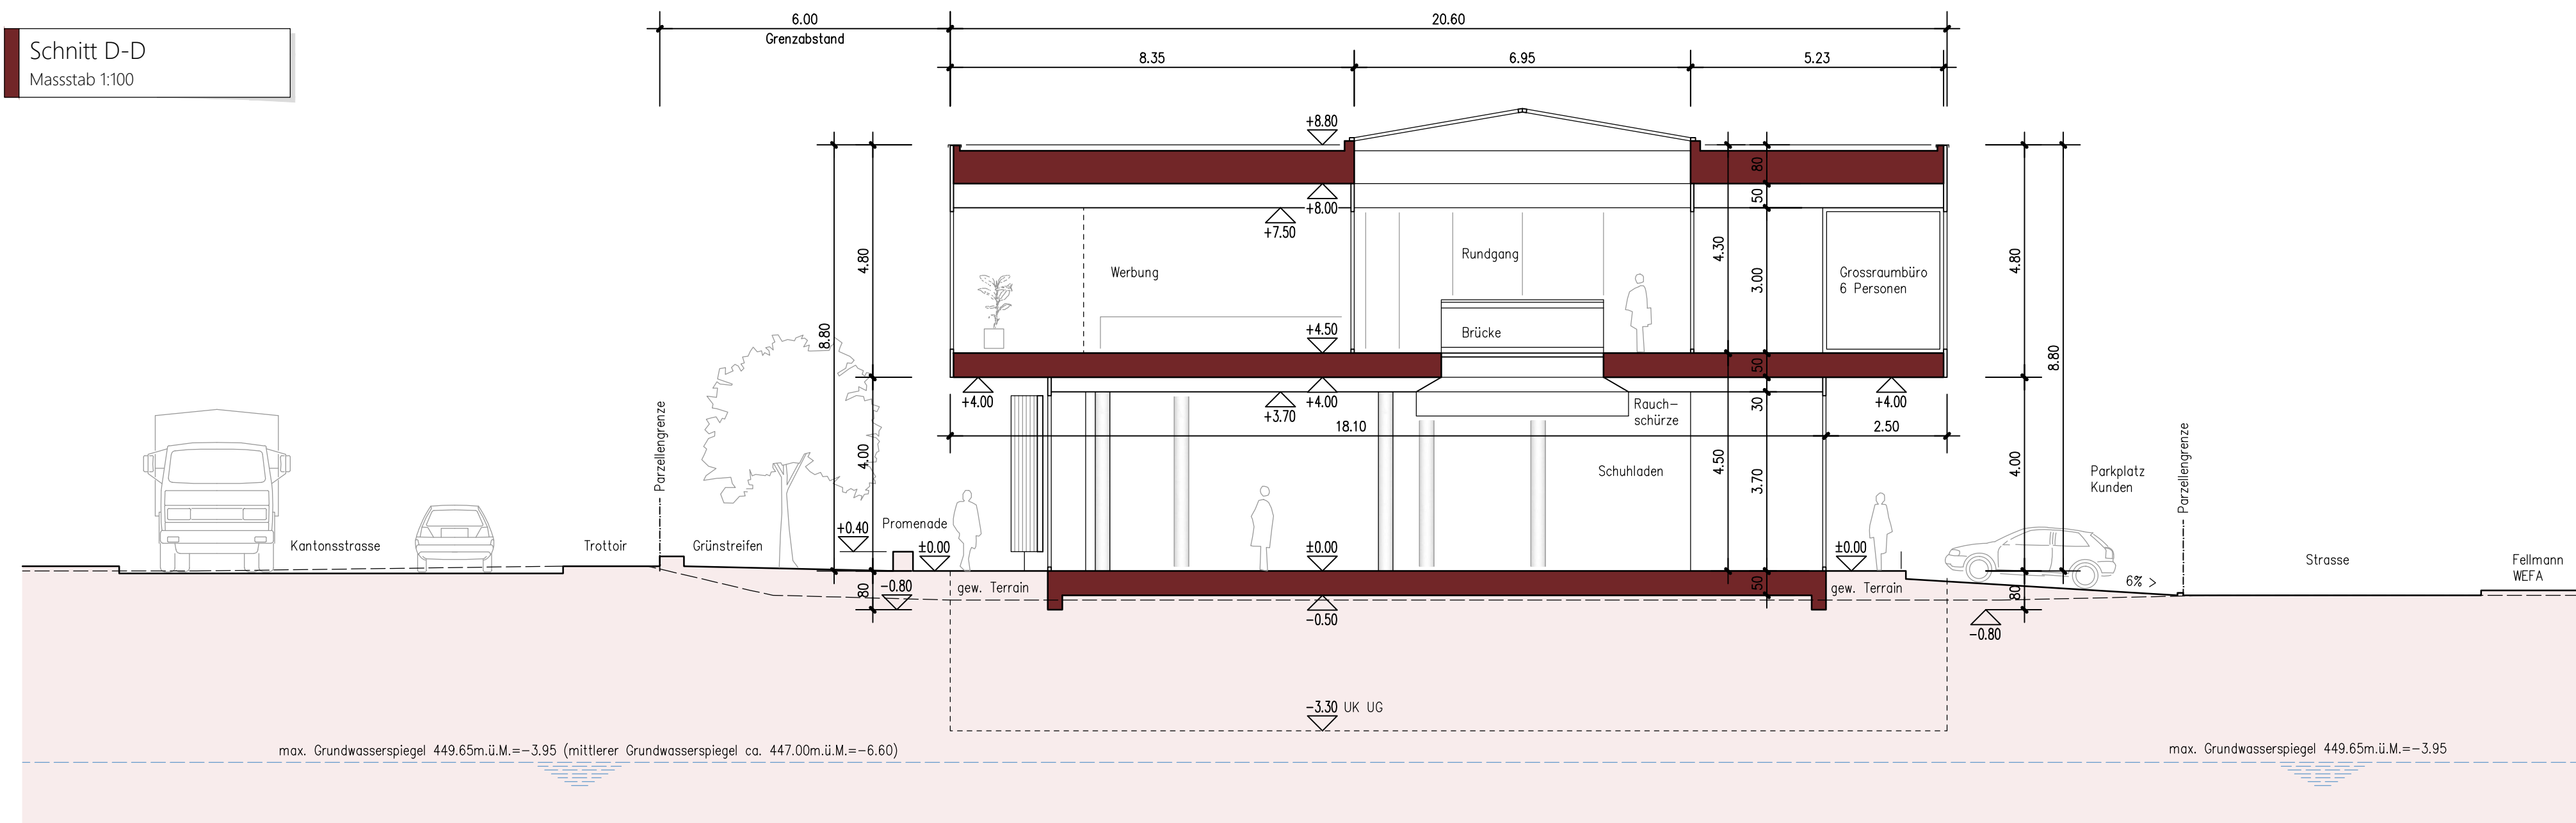

Schnitt E-E
Massstab 1:100

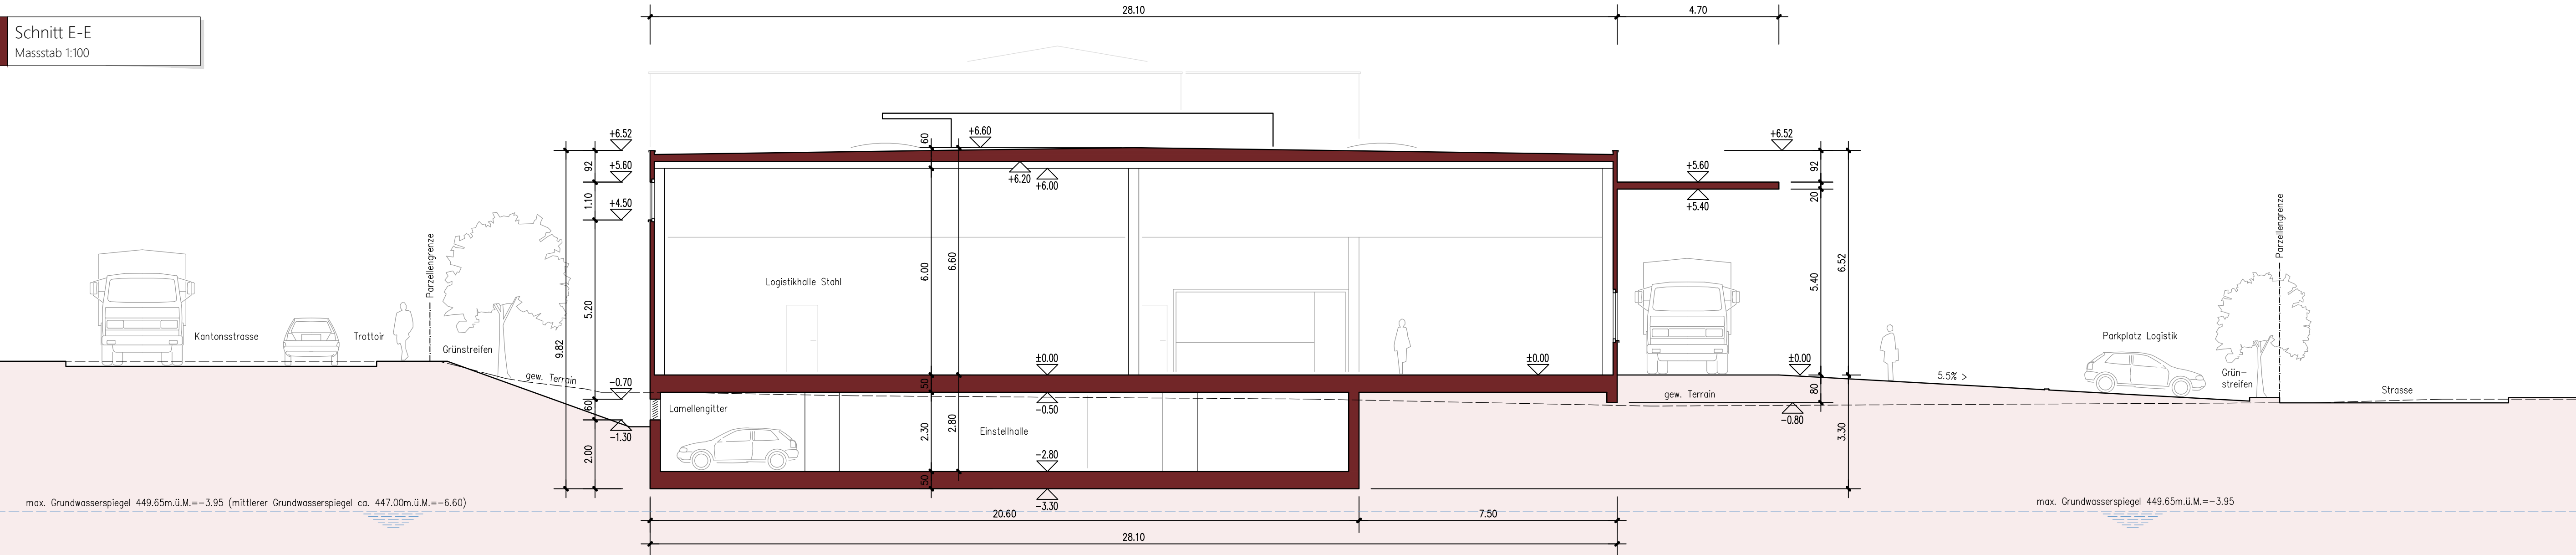

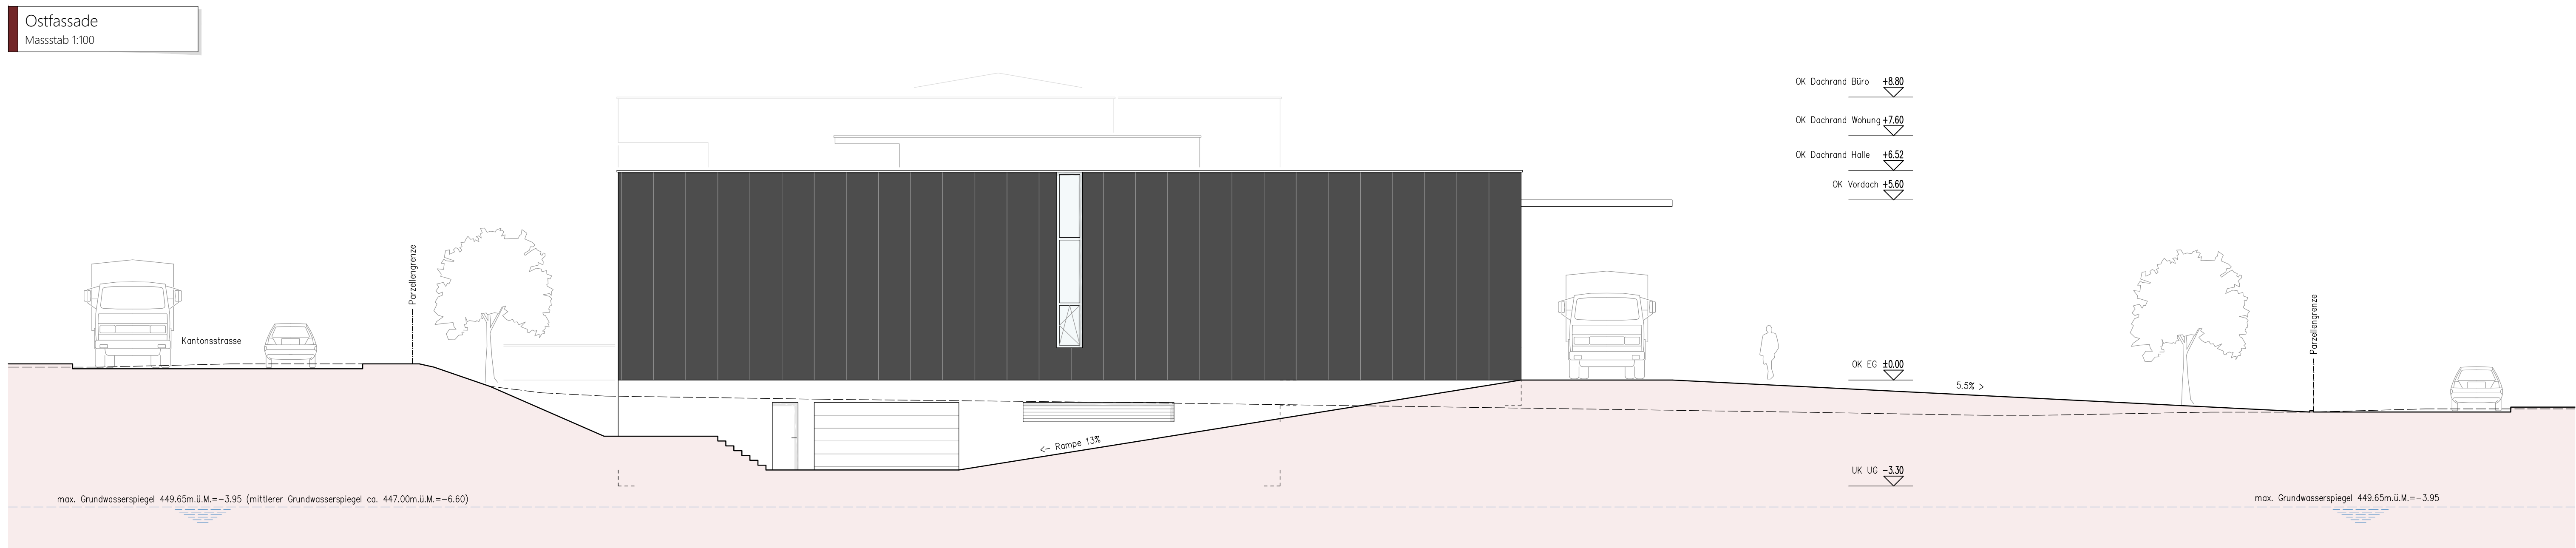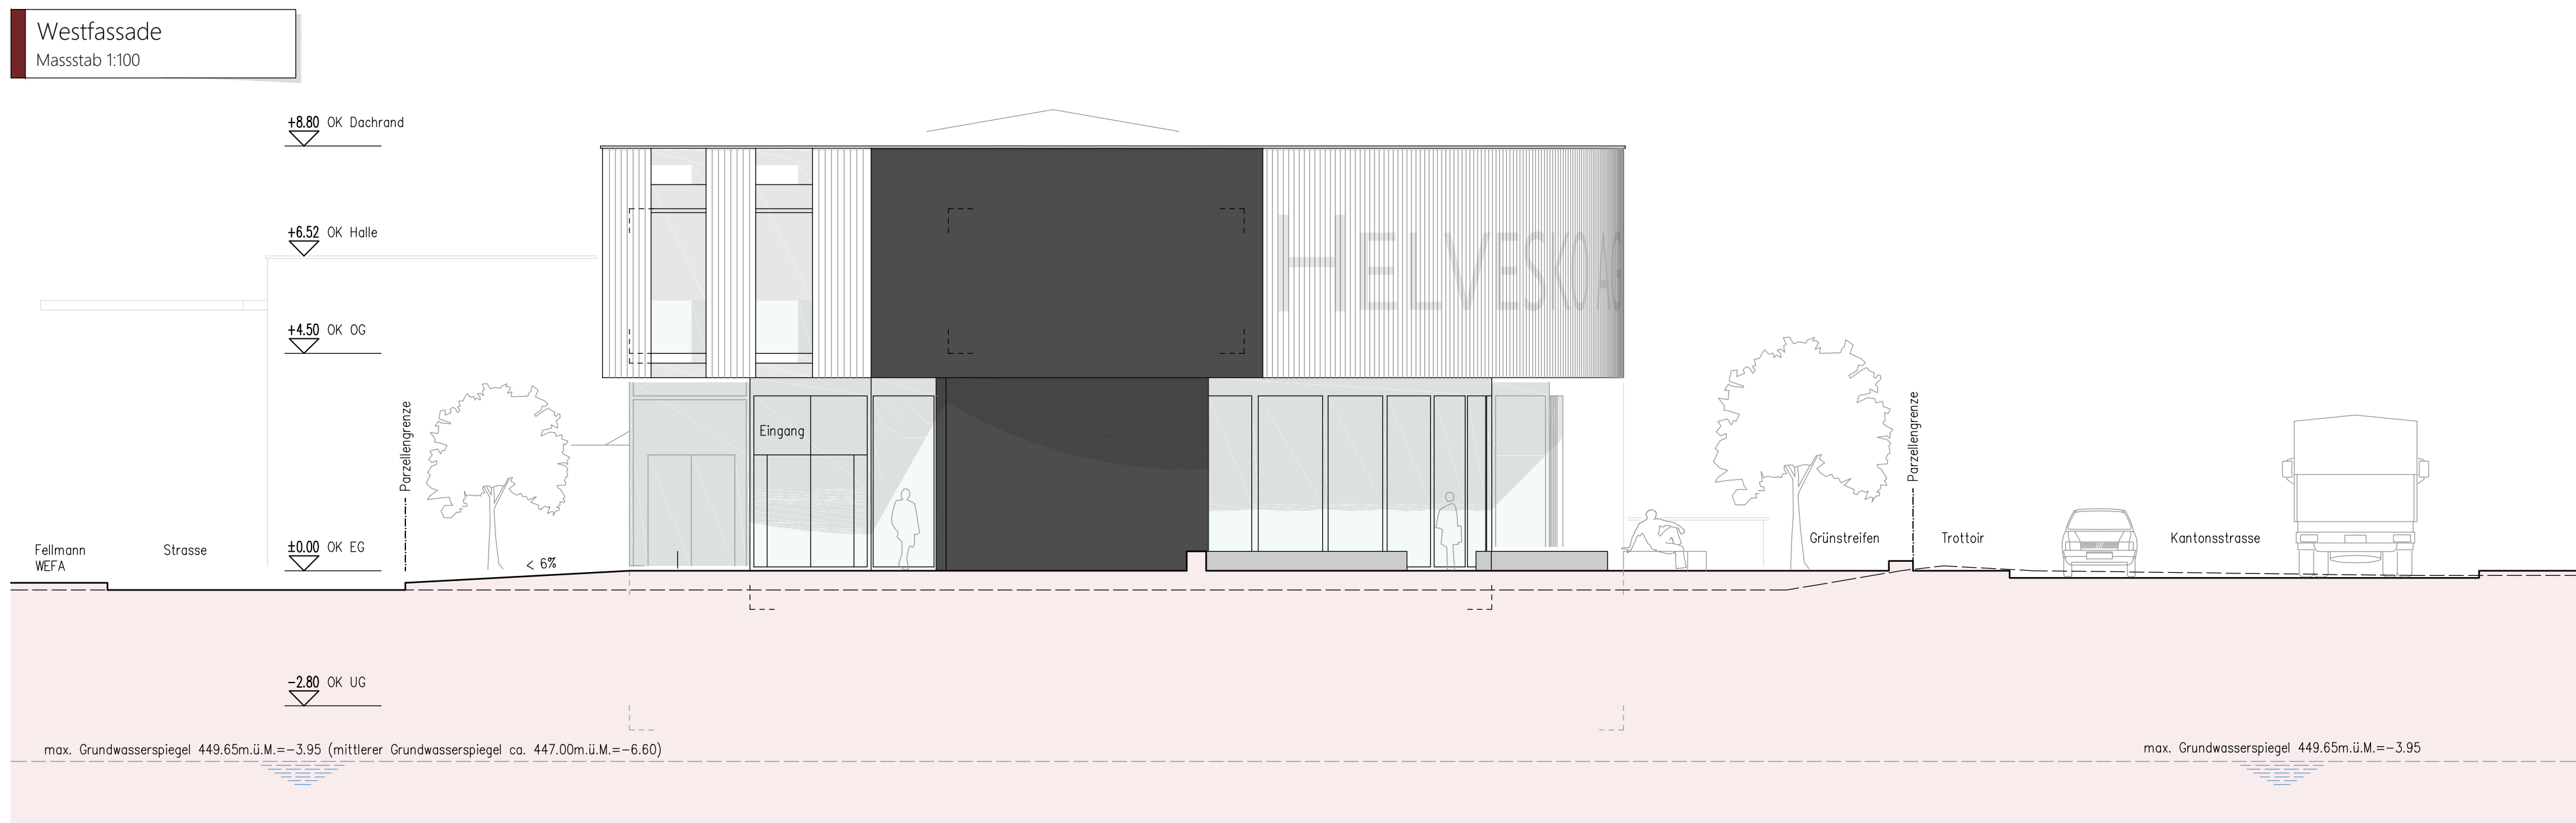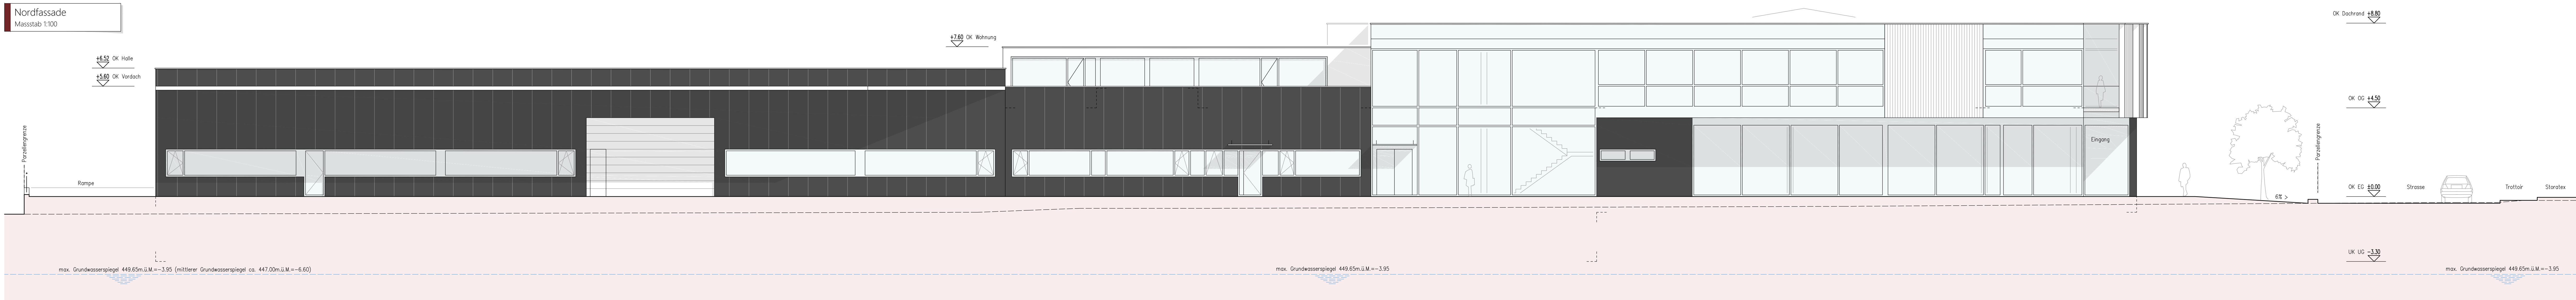 

Visualisierung
Südfassade



Visualisierung
Westfassade



1

2

3

1

85140169=453.58m.ü.M

Neuer Schu

Horizontal alignment drawing showing stationing from 0+00 to 0+200. Key features include a vertical curve with a length of 119.50m, a horizontal curve with a radius of 470.3m, and a vertical curve with a length of 470.3m. The drawing also shows the road's centerline, edge lines, and various points of interest marked with letters A through V. A legend at the bottom indicates the direction of traffic and the location of the road's centerline.

<-Richtung Pfoffnau/Autobahn
 Kastanienstrasse
 Richtung Reiden Zentrum/Wikon

35140255=454.101m.ü.M.

± 0.00=453.60m ü.M. Polyzentrum 85140699=± 0.02=453.58m ü.M.				
AMREIN Management + Immobilien AG, 6130 Willisau Neubau Hauptsitz "Helvetia AG" Parzellen 569 und 570			Wir planen	
Baueingabe Brandschutzplan Erdgeschoss			Sie bauen	
Plan Nummer 124-10	Masstab 1:100	Plan Grösse 147/90	Datum 26.06.2013al	
			Forster  Hasler	

