


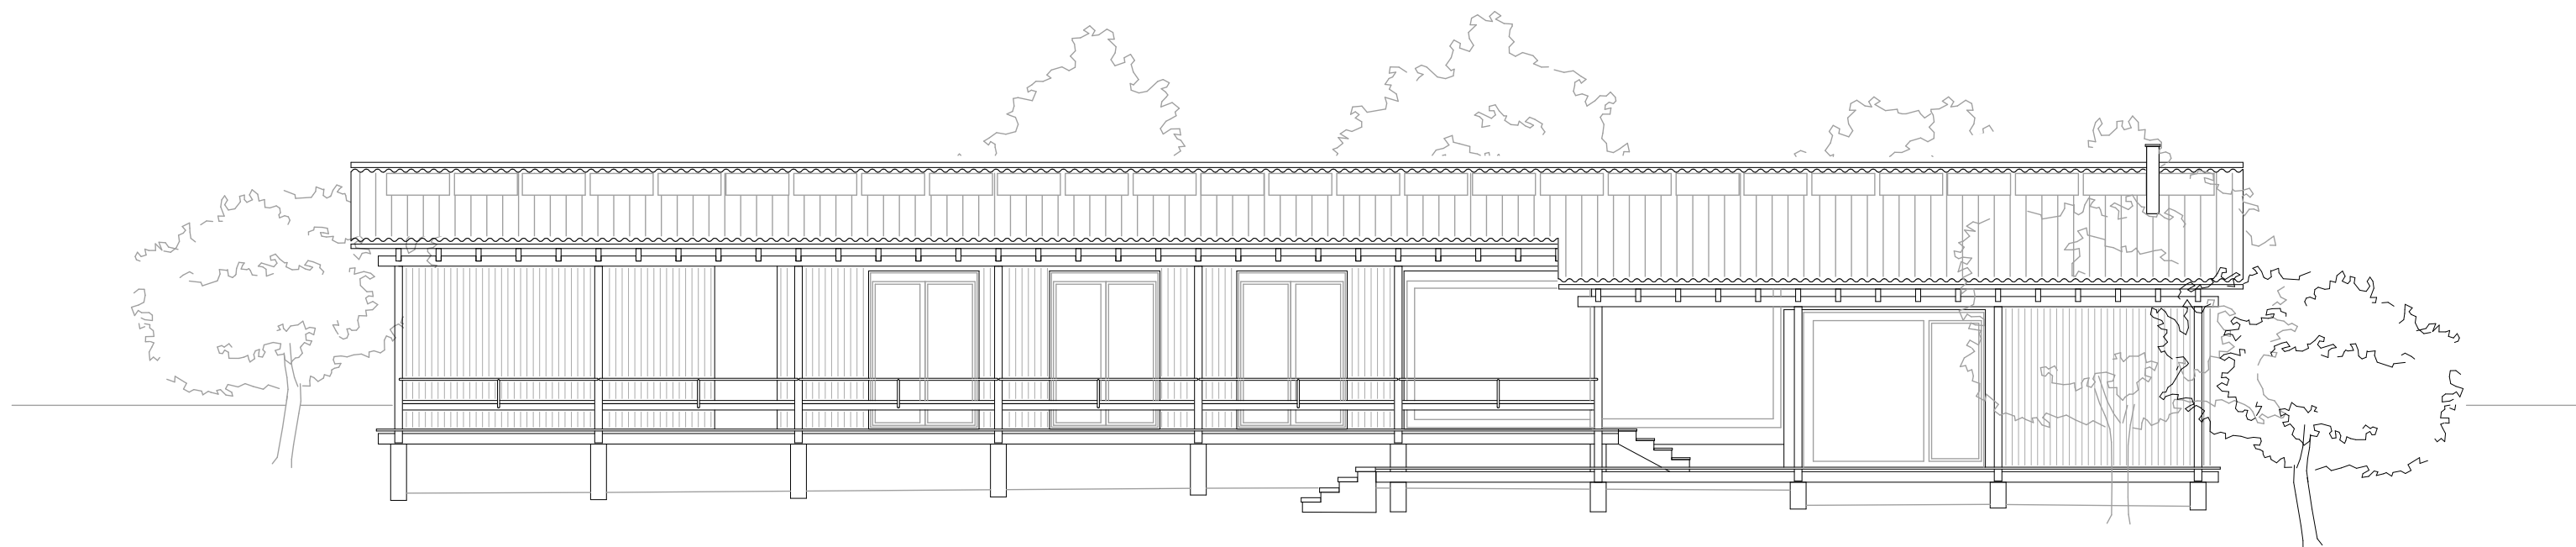

Ansicht Süd
M. 1:100

