




1:1'500

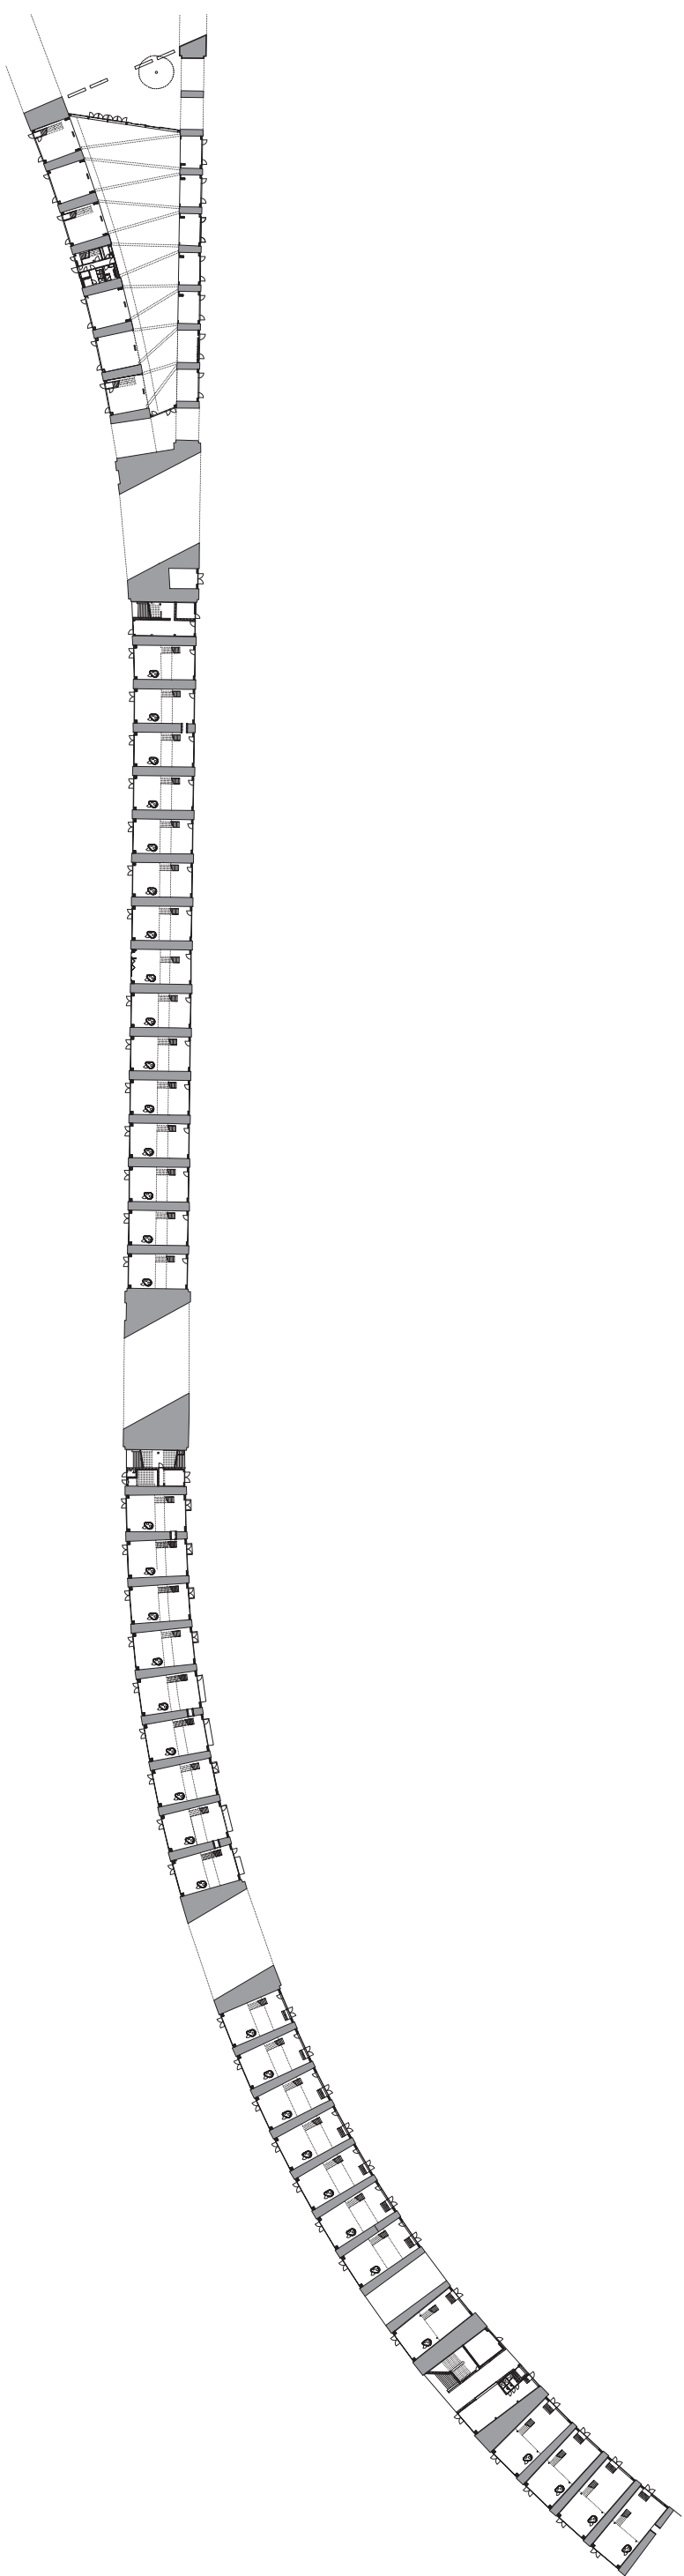

Grundriss EG