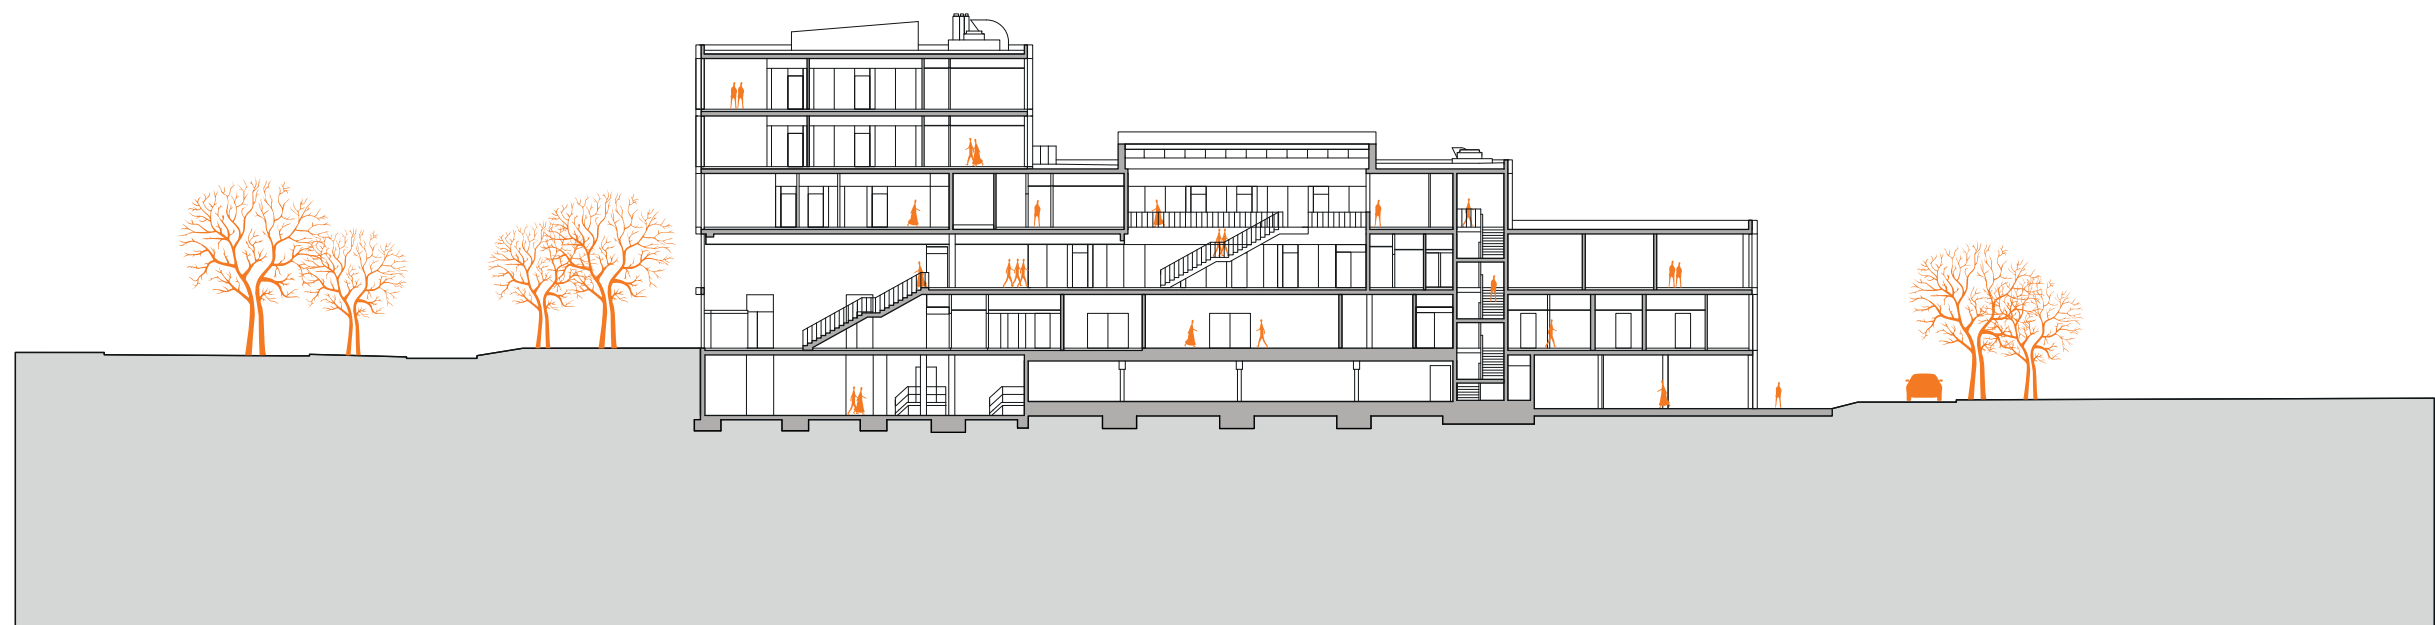


ZSW
SECTION AA - SCALE 1:500
HENNING LARSEN ARCHITECTS