
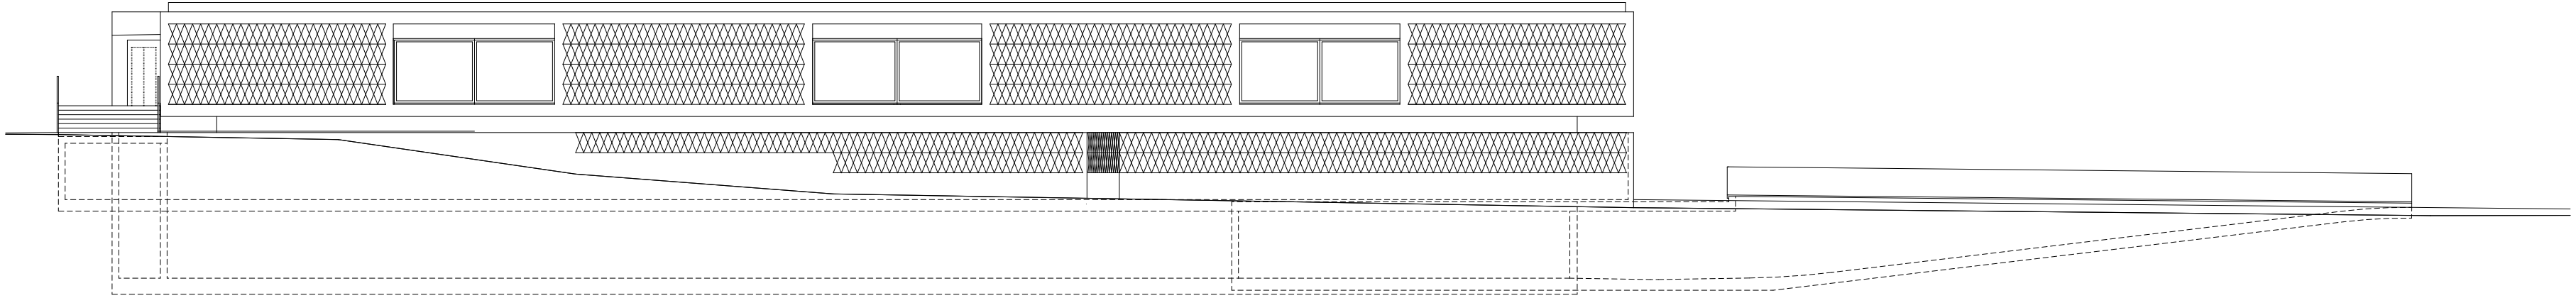
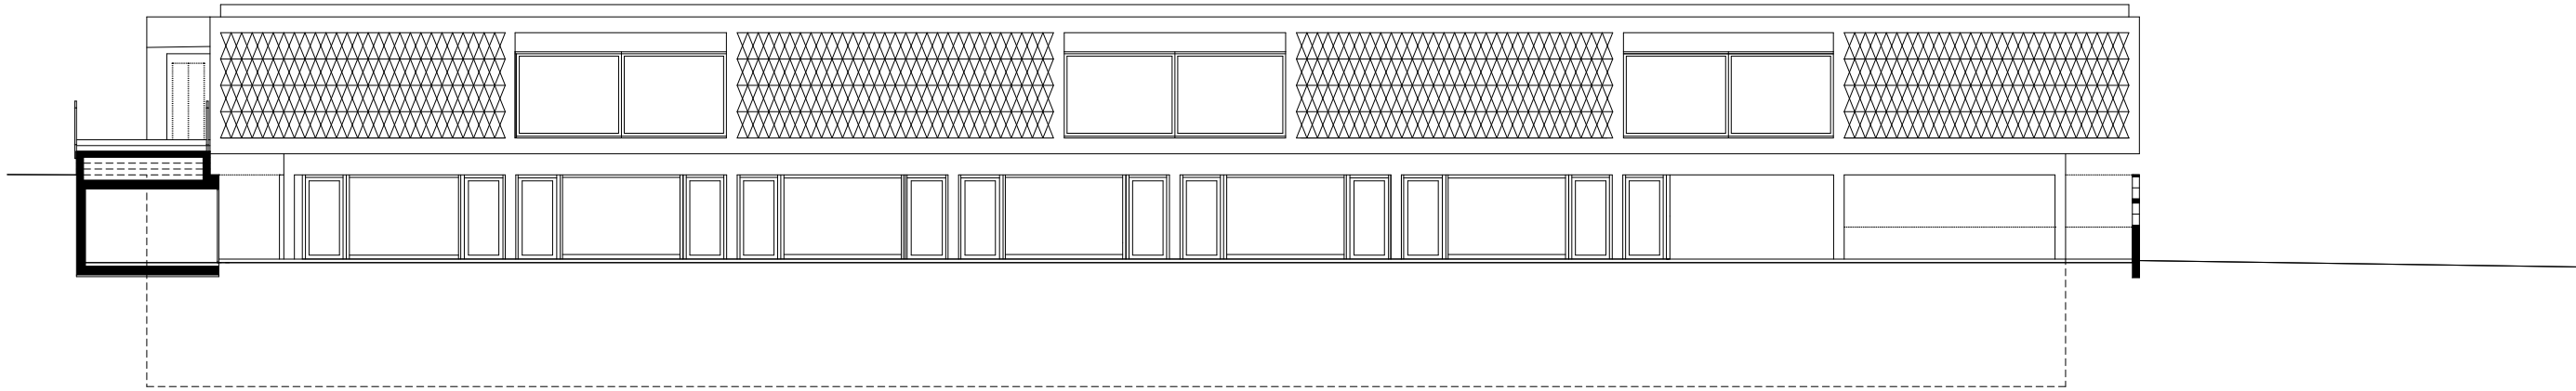


ARNIA KINDERGARTEN - LAMONE

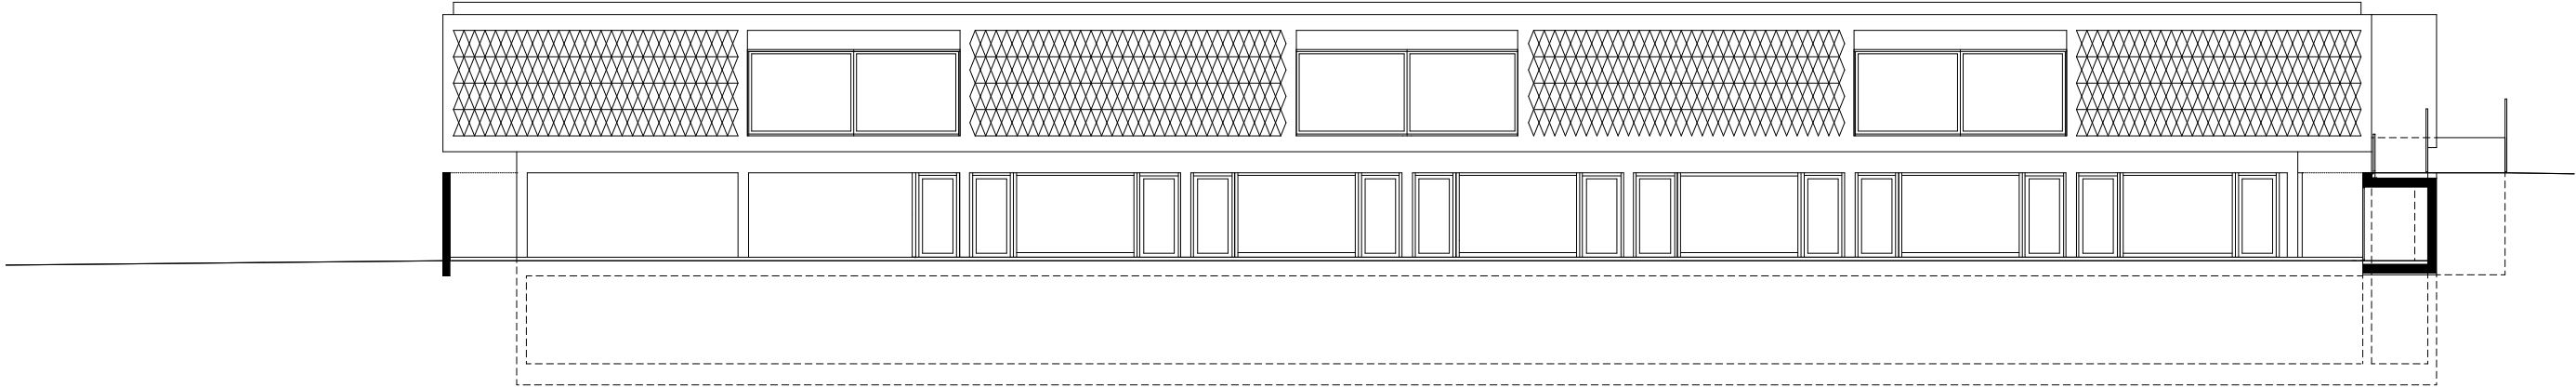

LONG SECTIONS

KRAUSBECK SANTAGOSTINO MARGARIDO ARCHITETTI