


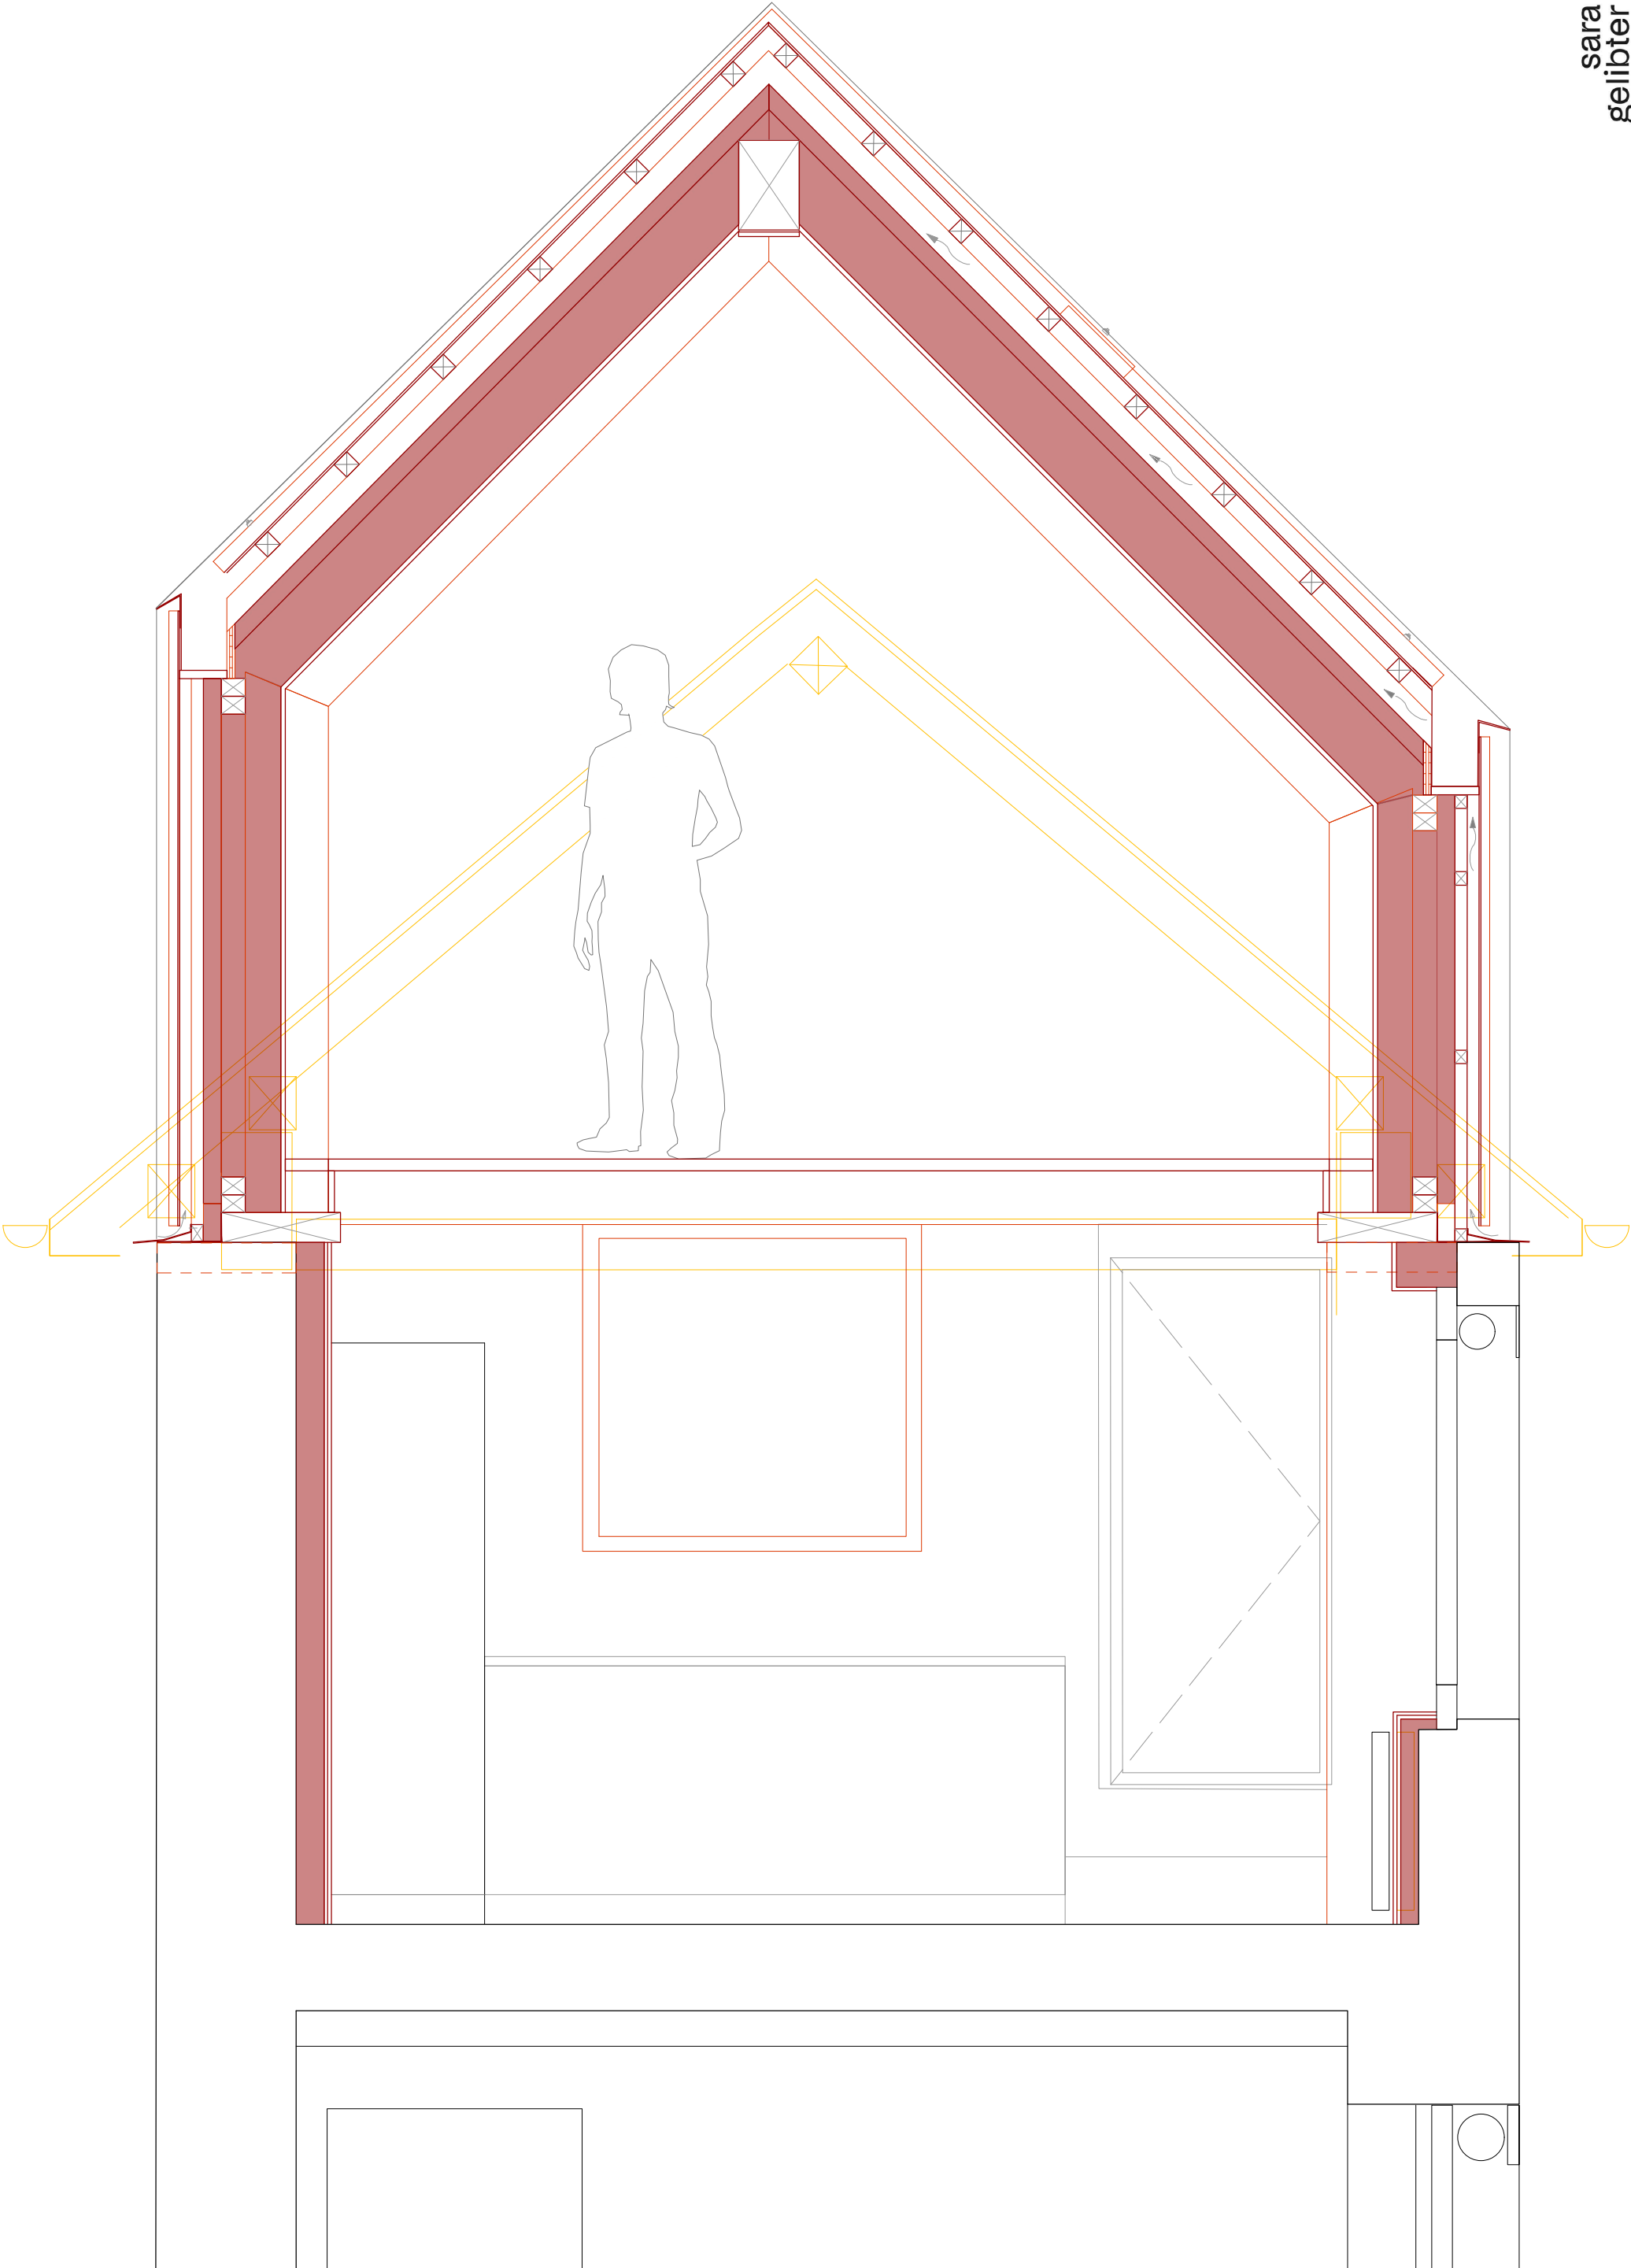

coupe de principe 1:20

0 0.2 0.4 0.8