


FACADE EST

0 | 2.5 | 5 | 12.5 m

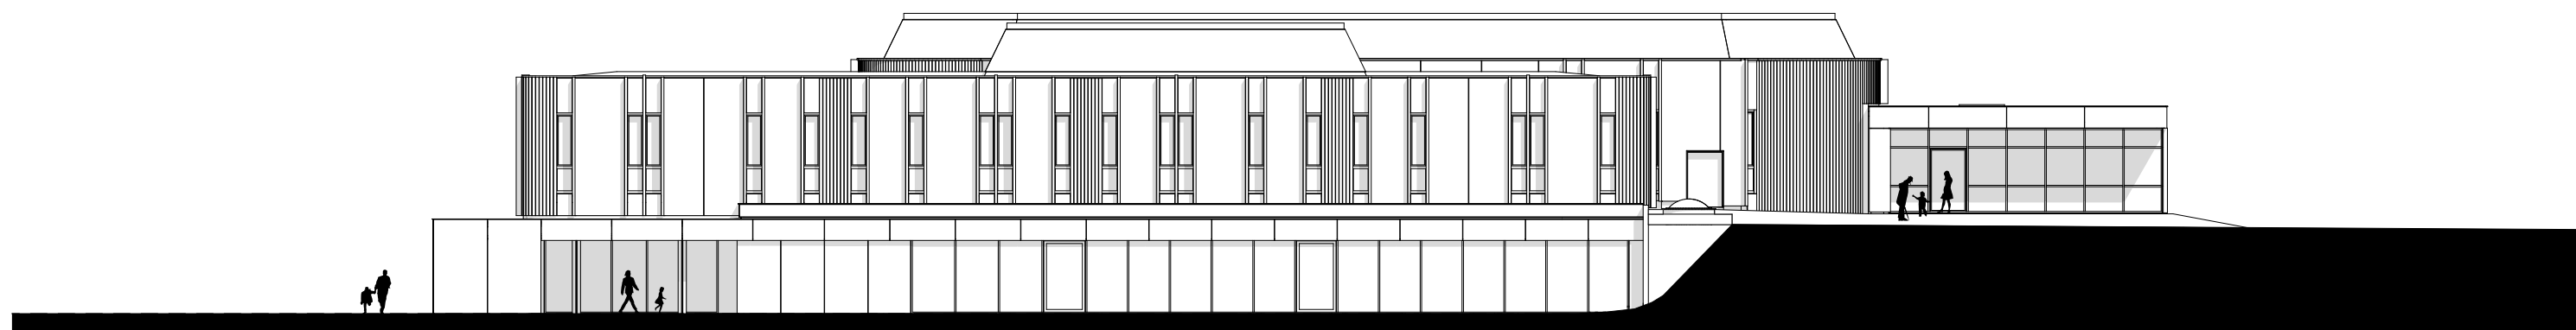

FACADE NORD

0 | 2.5 | 5 | 12.5 m