


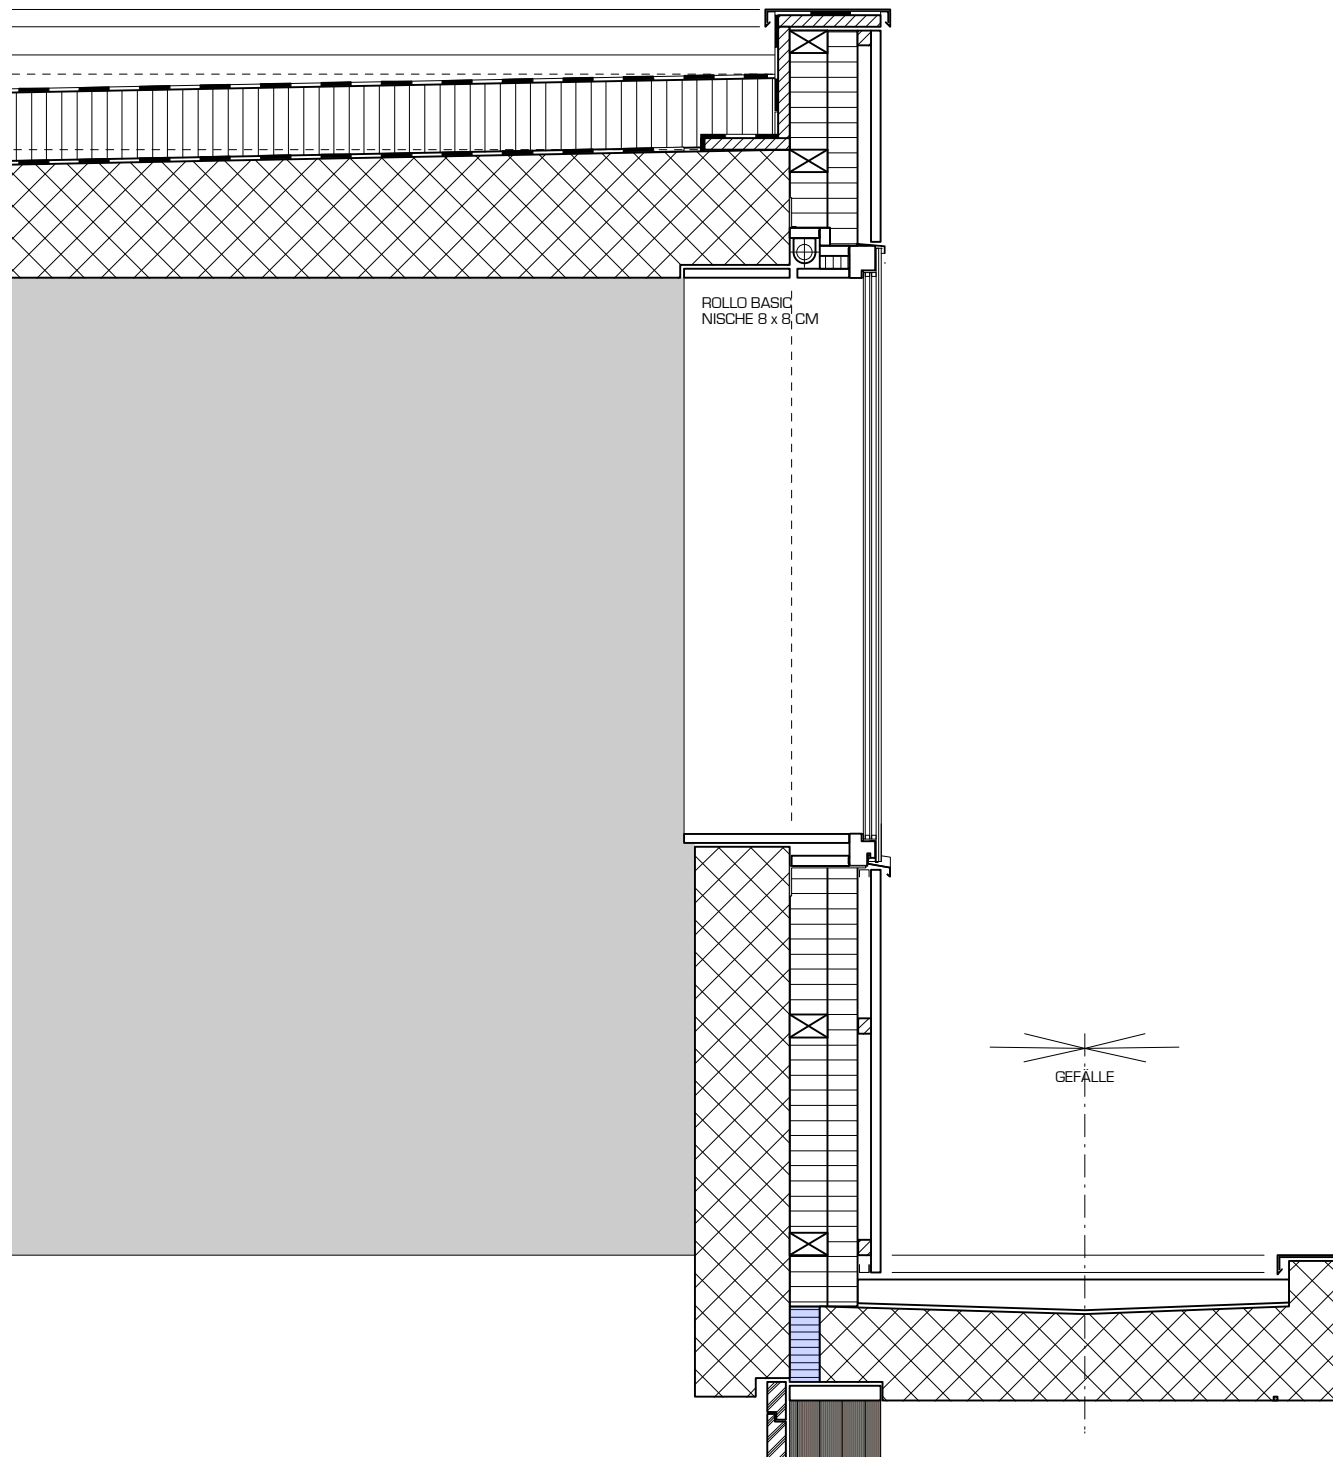

DETAIL FENSTER 1:20