


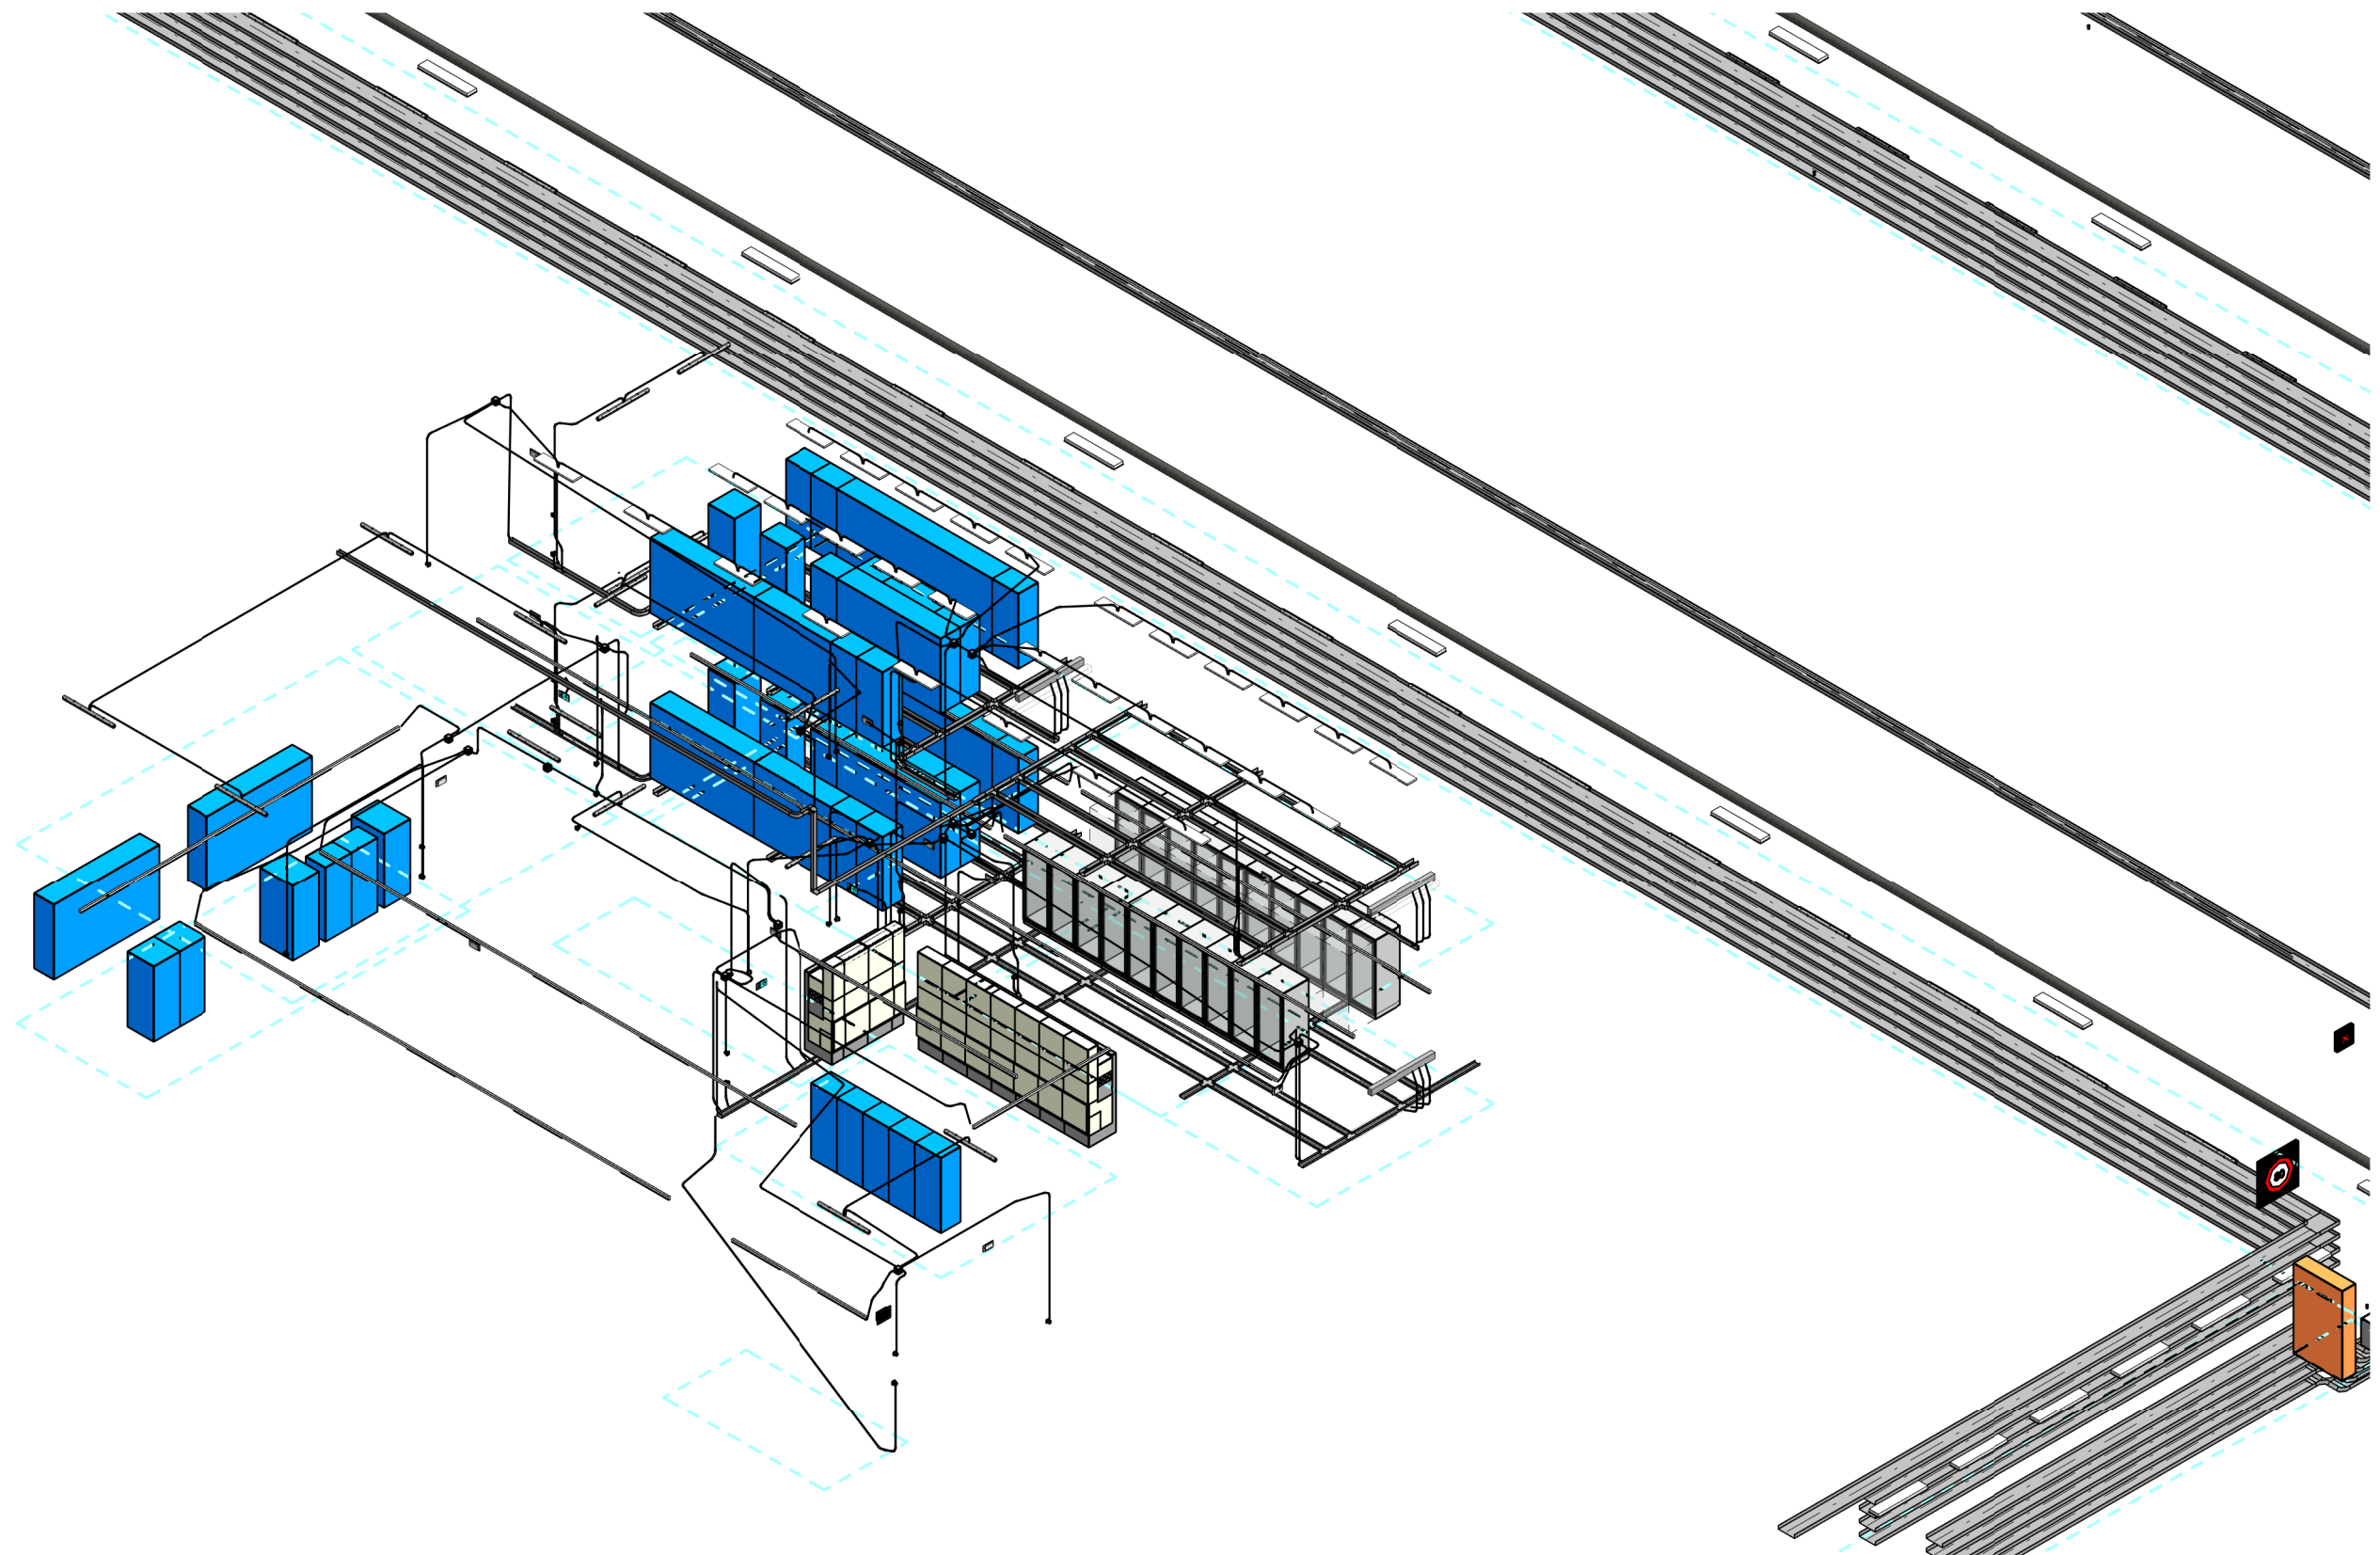

salzmann IED engineering Kantonsstrasse 73 / Eyholz 3930 Visp +41 28 948 10 28 joerg.steiner@salzmannag.ch	Projekt Nr. 1						Tunnel
	Plan Nr. 16						
	Projekt Nr. Intern 016						Ausführungsplan
	Plan Nr. Intern 016						
	PL	GEZ	GEPR	DAT.	MST.	FORM.	3D Ansicht Elektroinstallation
	O.F.	J.S.	O.F.	28.08.2017		A2	