


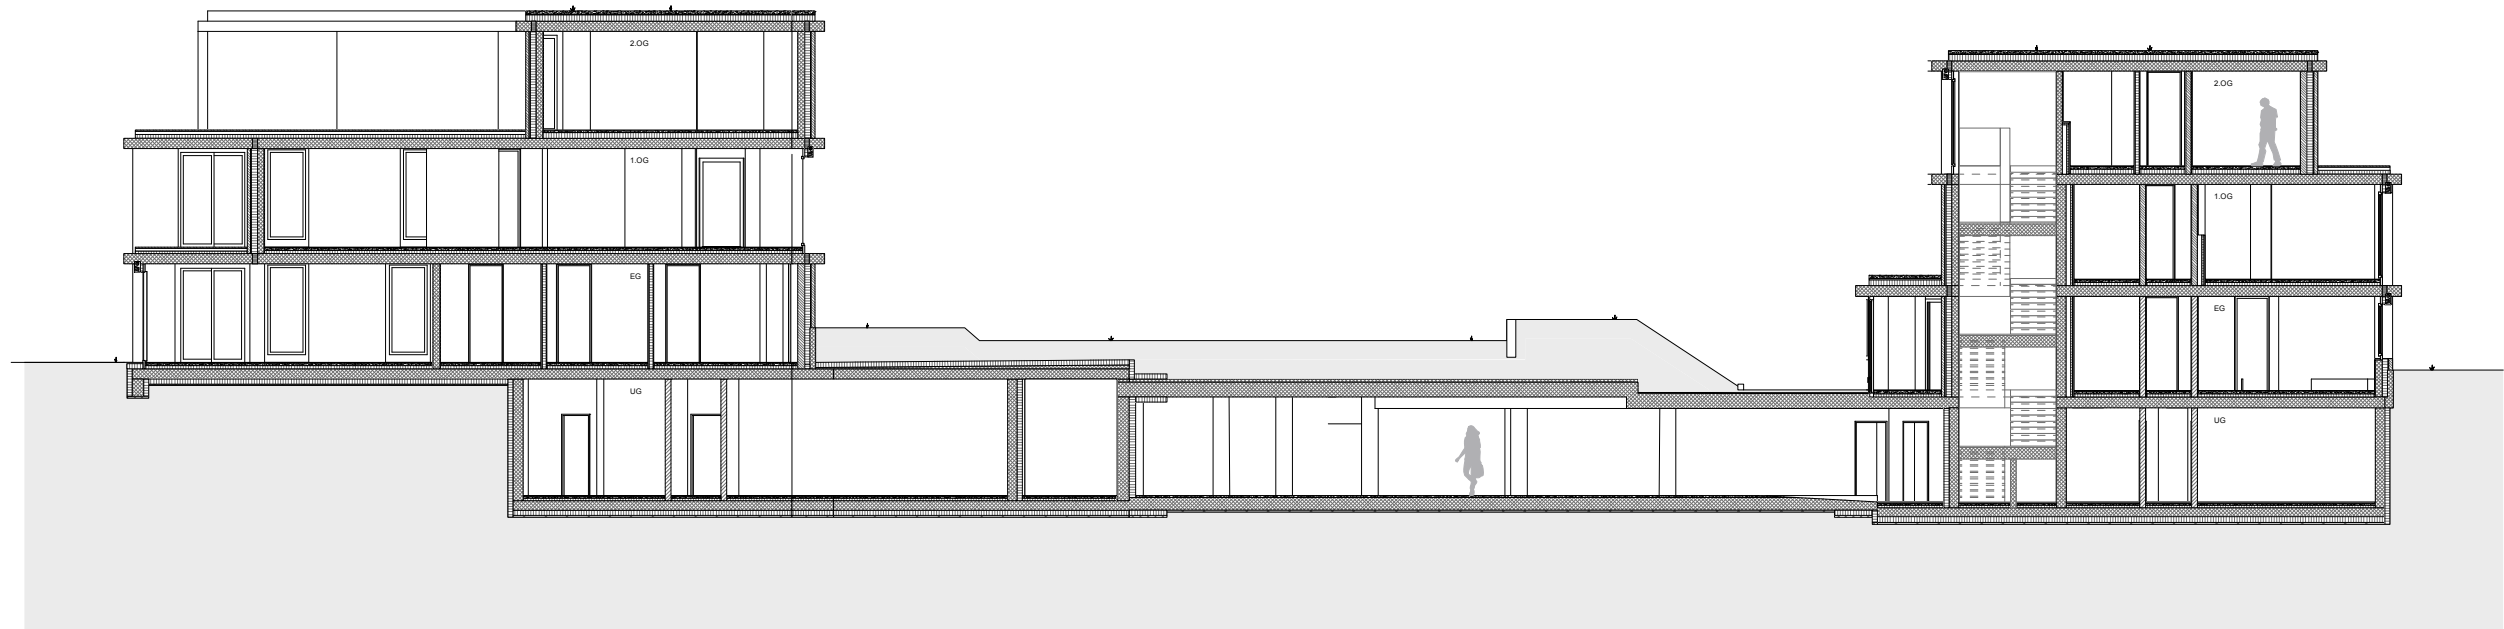

GÜTERSTRASSE 84
POSTFACH
4002 BASEL
T 0041 61 266 10 10
F 0041 61 266 10 11
WWW.FERRARA-ARCHITECTEN.CH
INFO@FERRARA-ARCHITECTEN.CH

Projektname:	Fichten
Plan:	Schnitt 2
Masstab:	1:200
Format:	A3

