




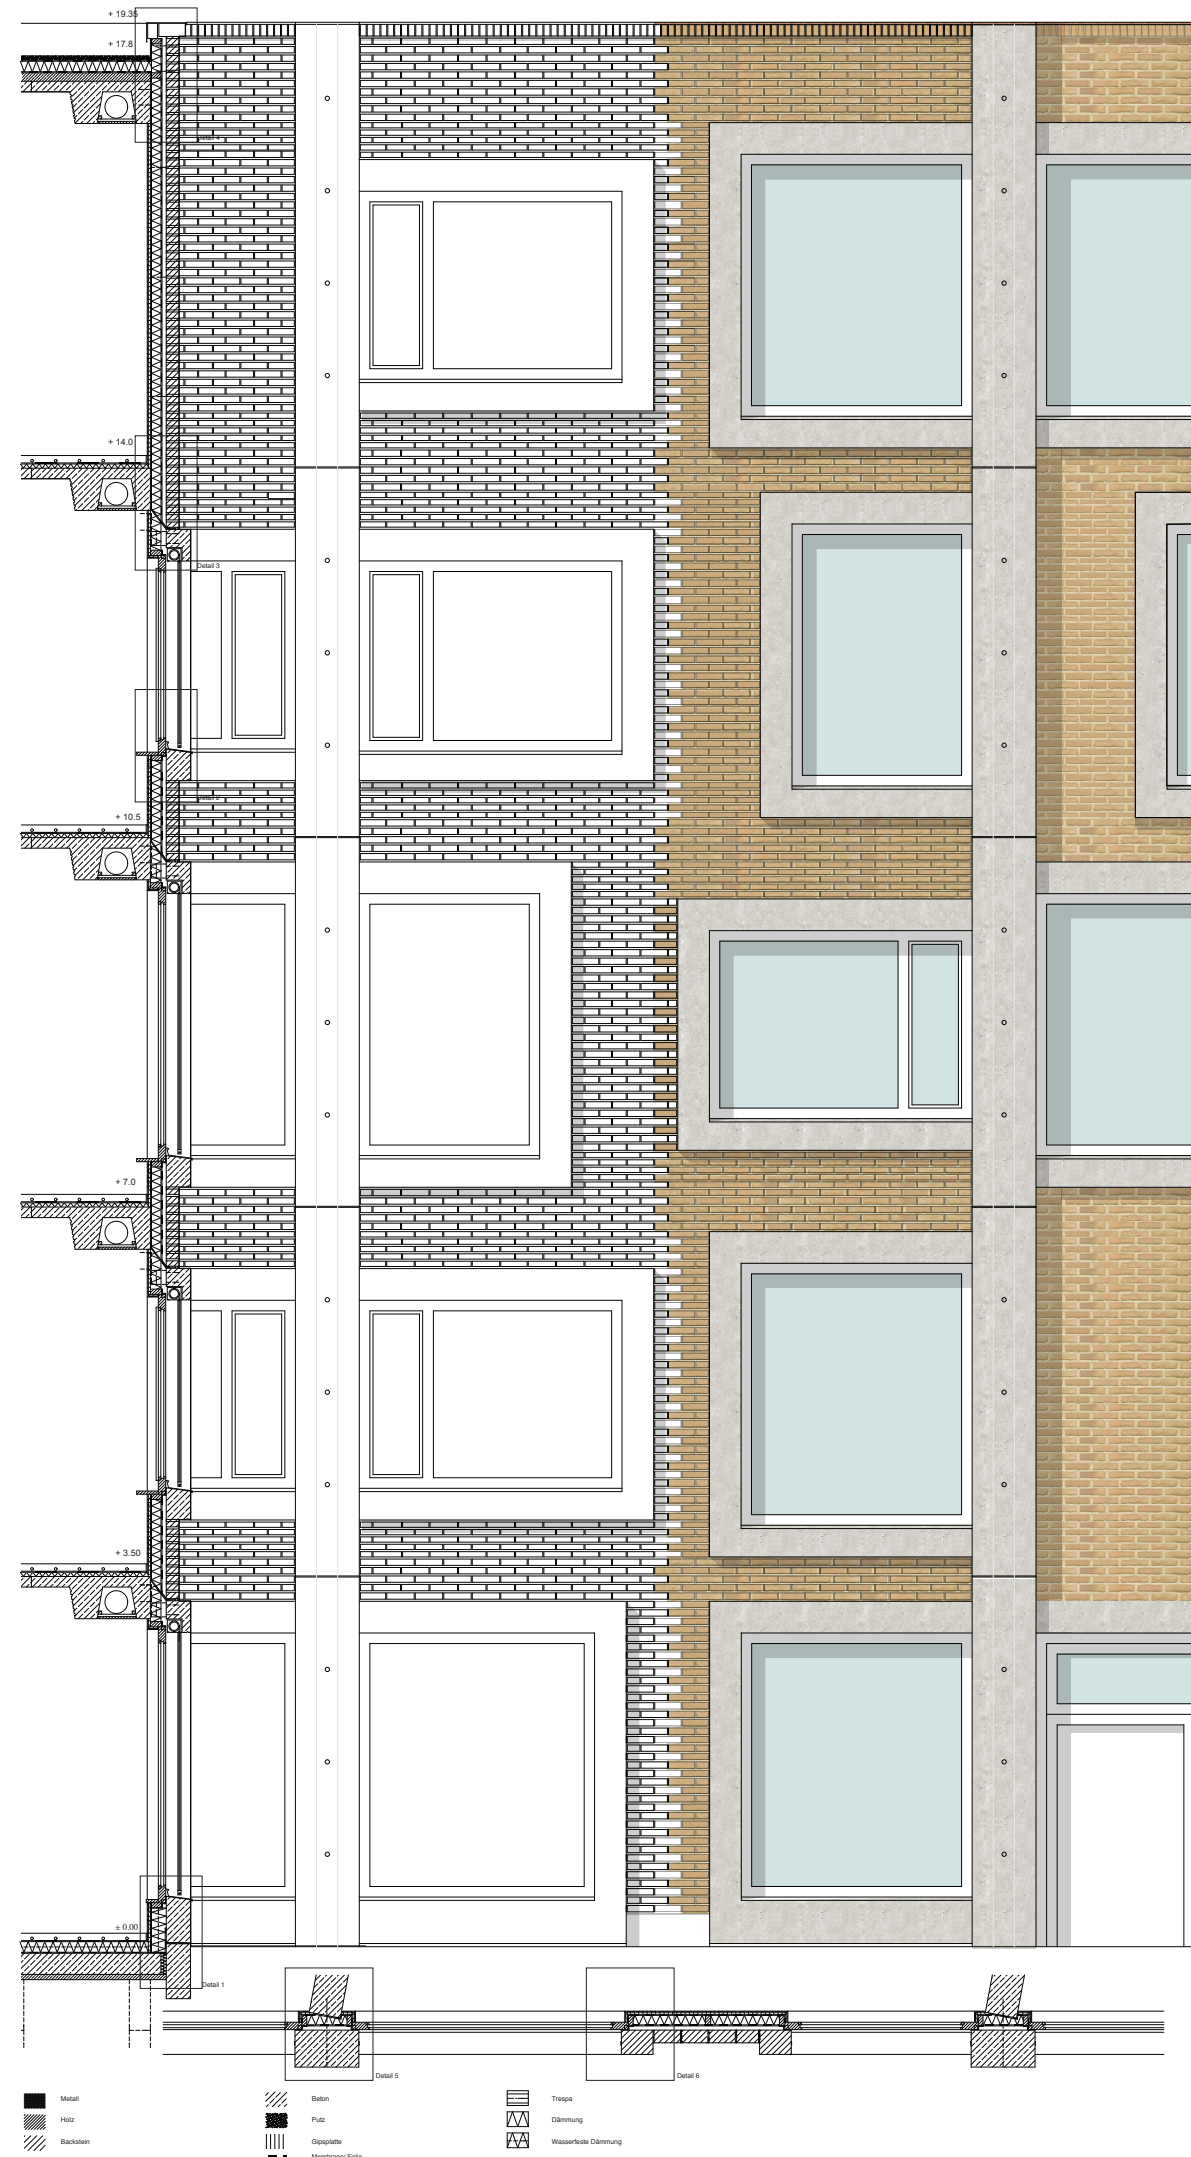


Konstruktionsschnitt original 1:20

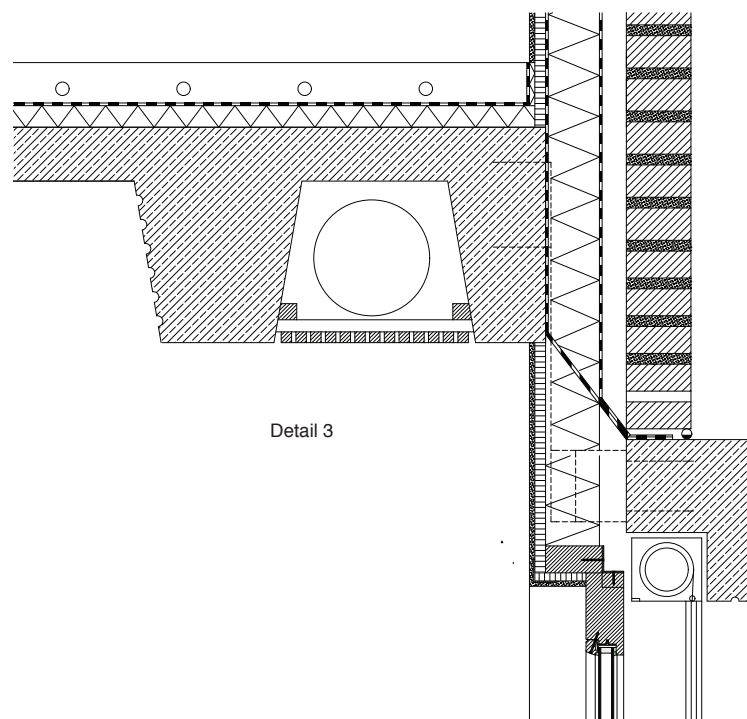


Detail 3

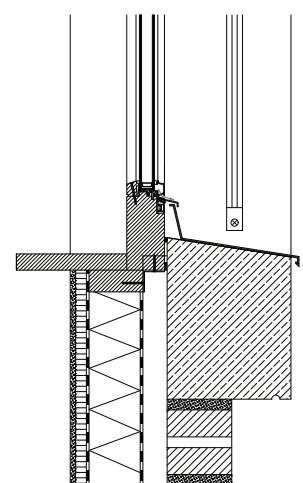


Detail 2

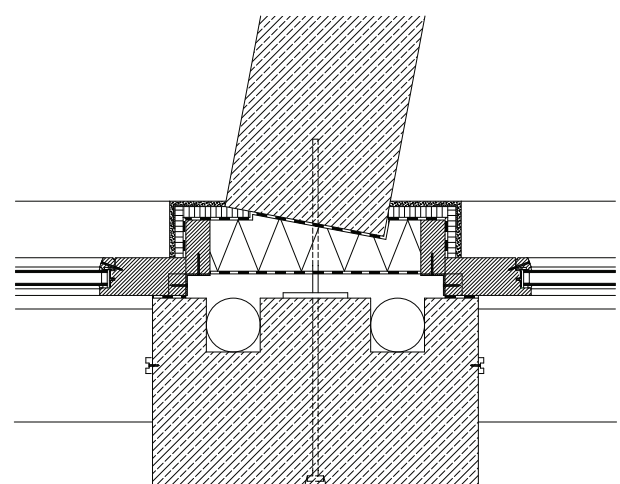


Detail 5

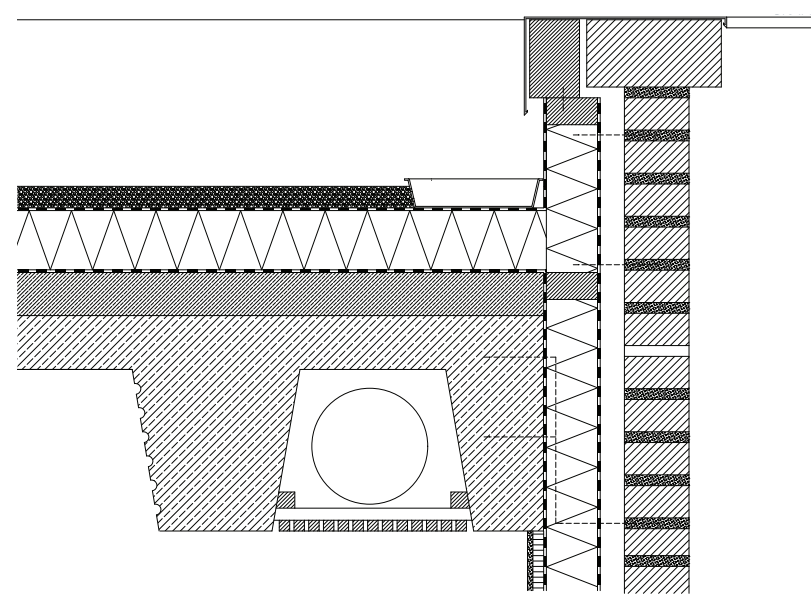

Detail 4

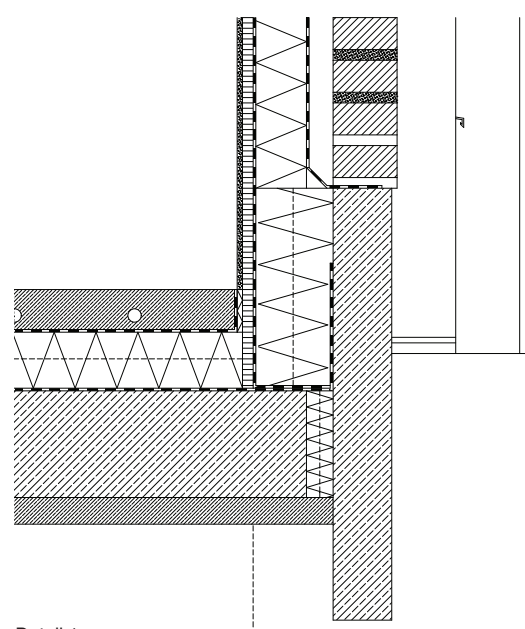

Detail 1

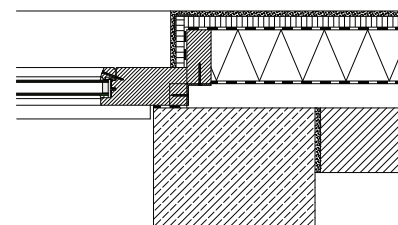

Detail 6

Details original 1:5

Projekt Babel - arc 2013 next generation