


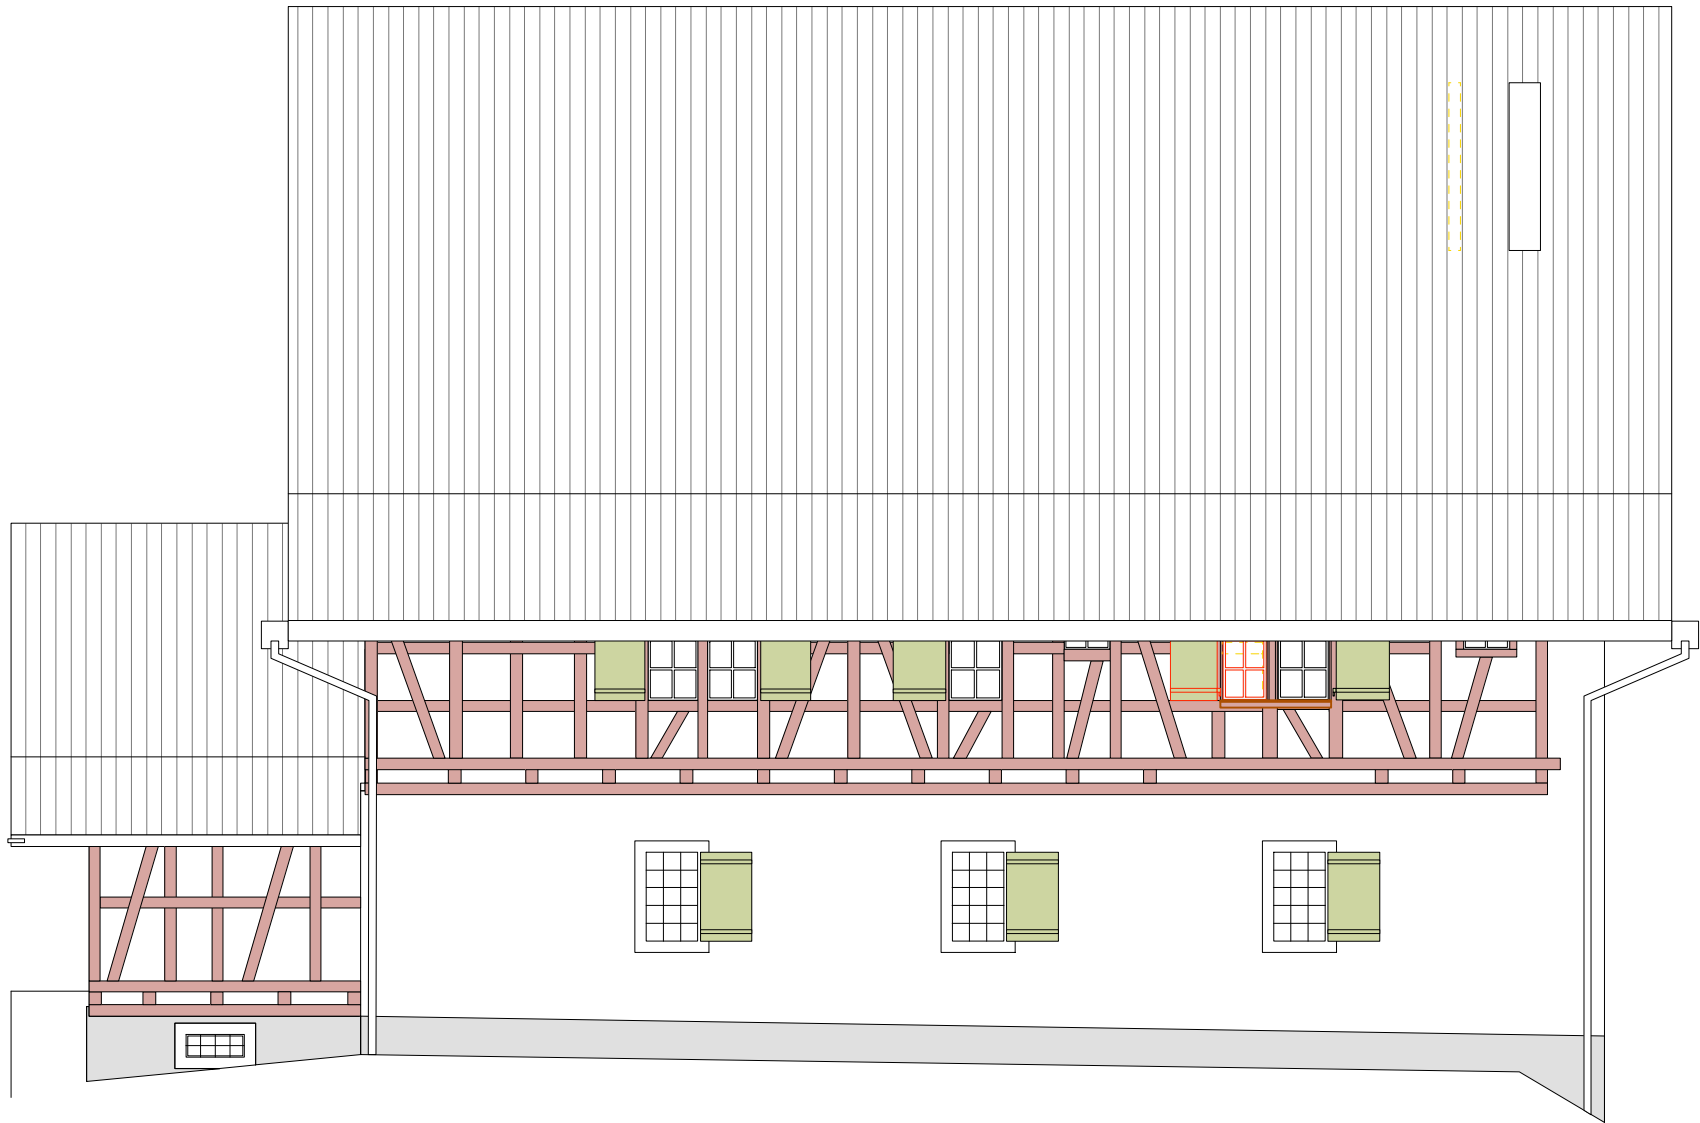

Nord-Fassade 1:100