


ARNIA KINDERGARTEN - LAMONE

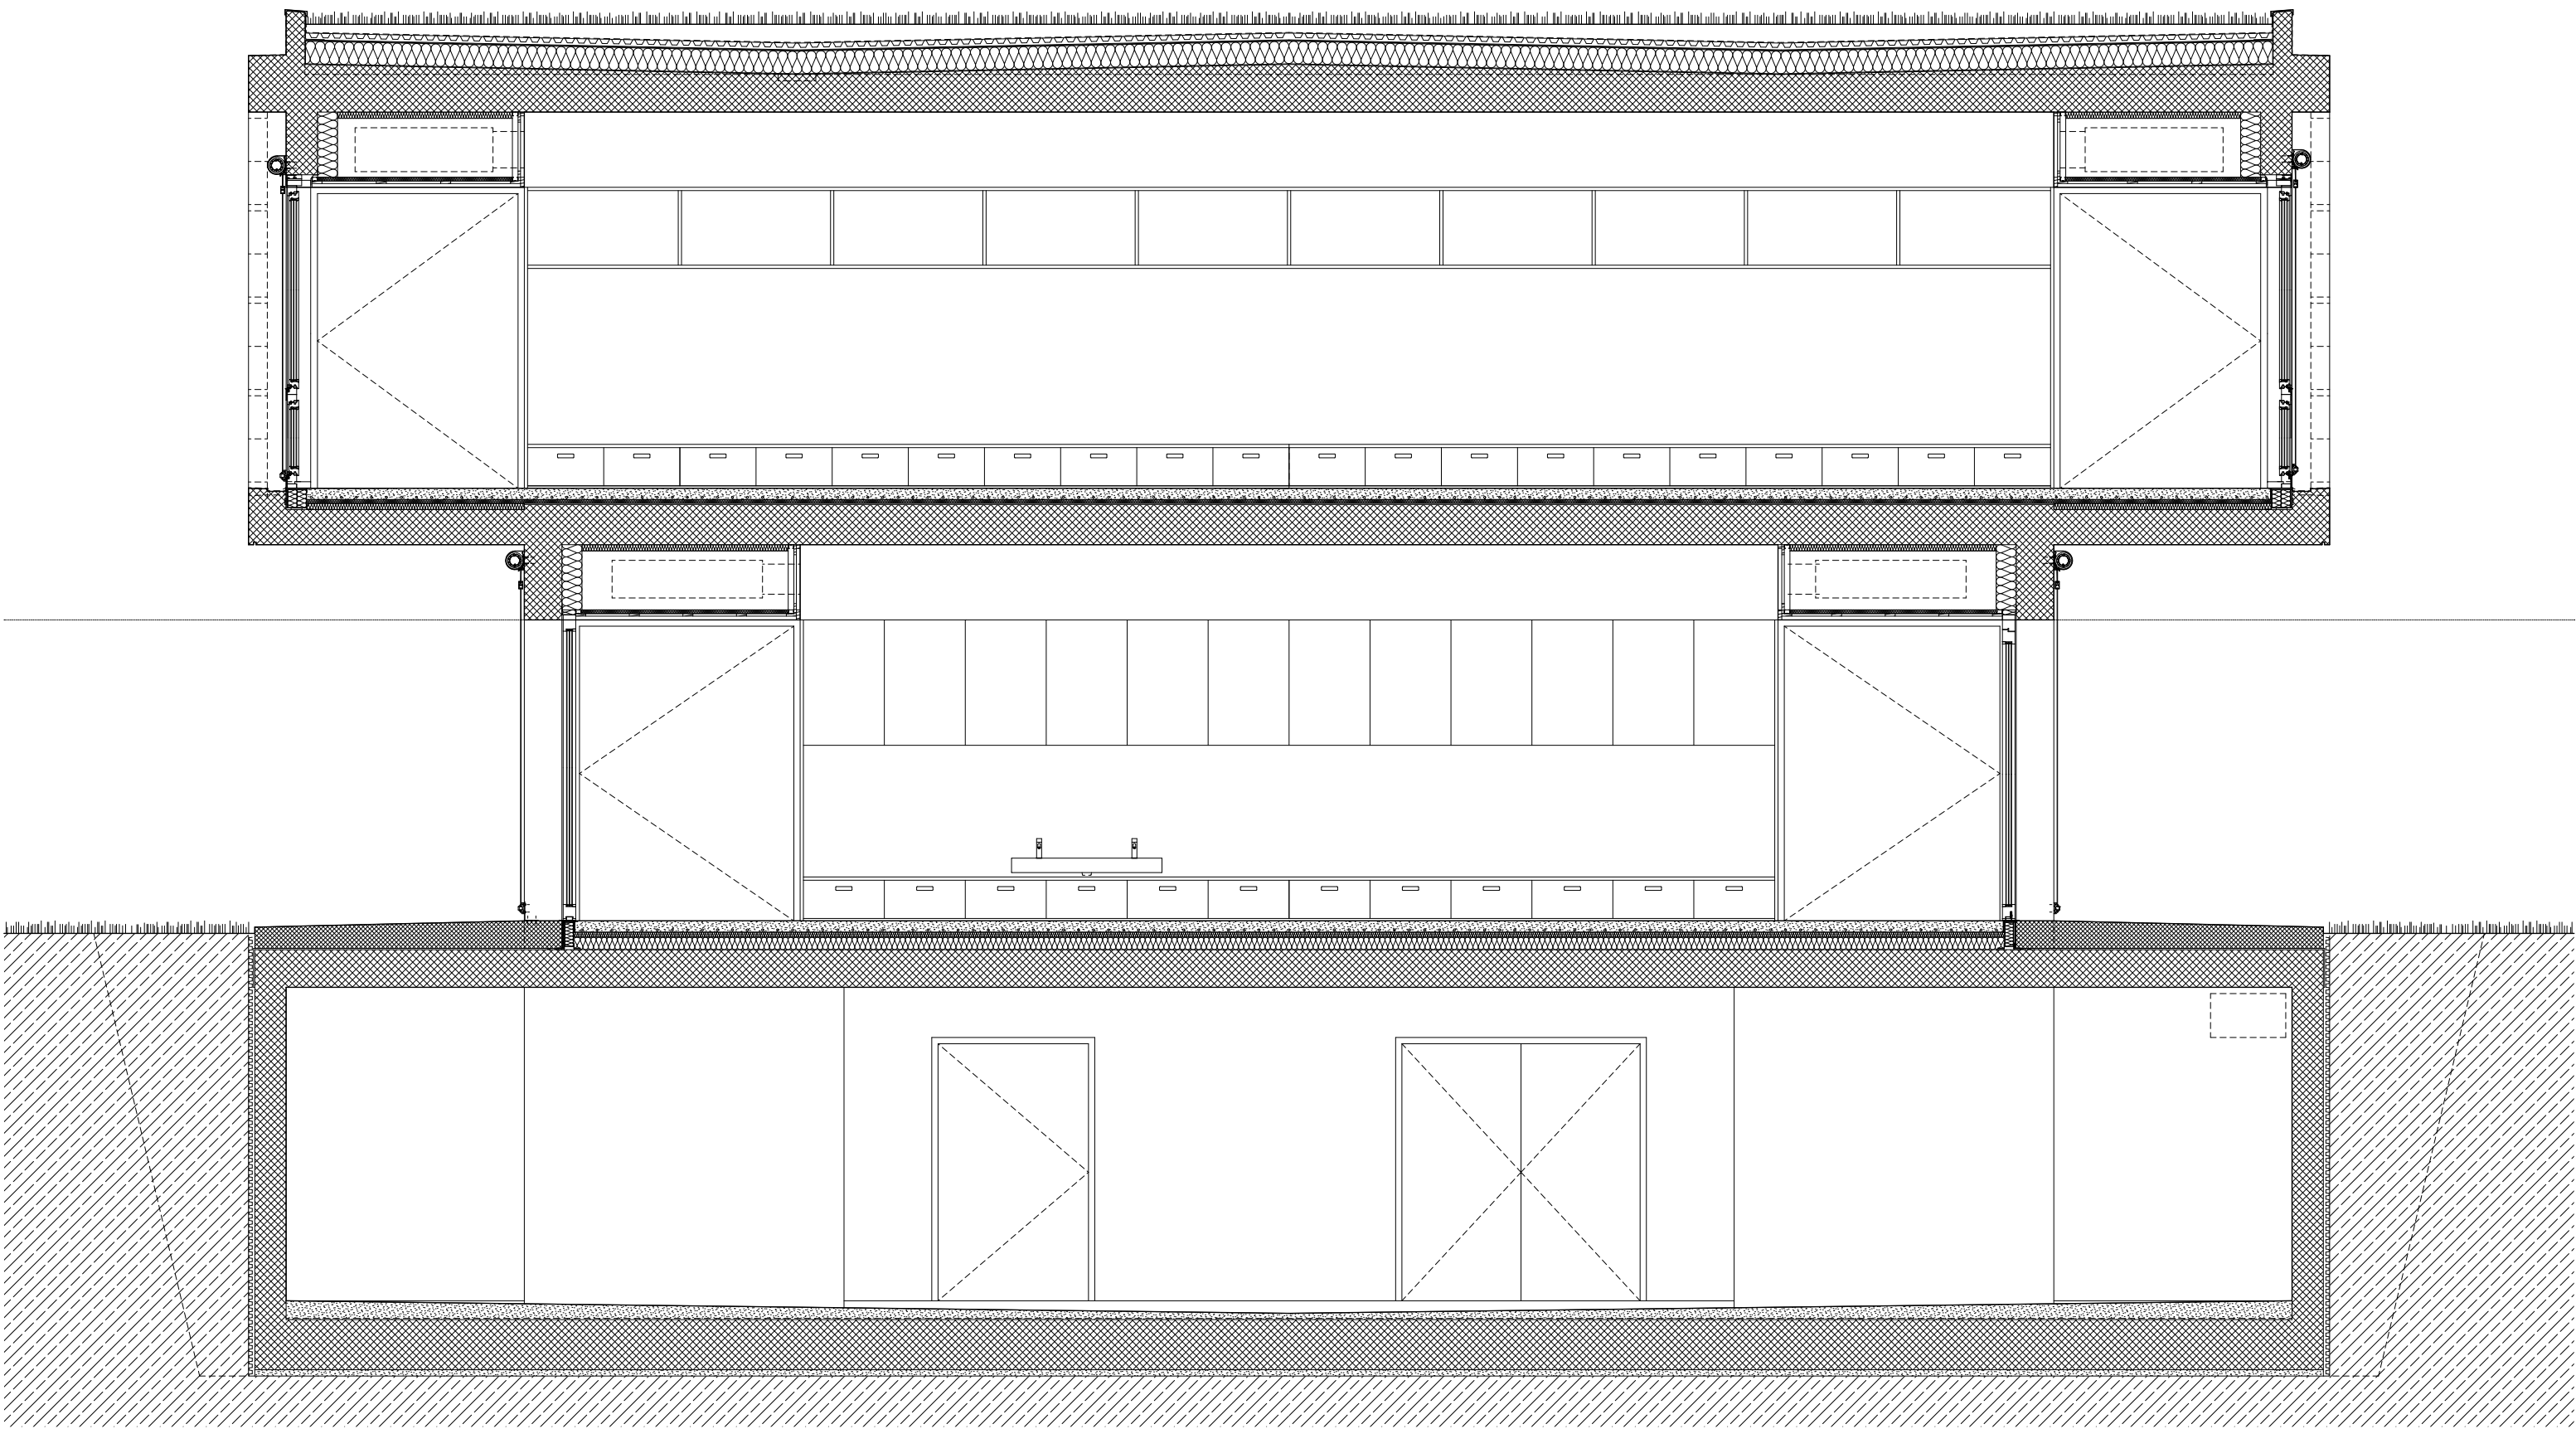

SECTION DETAIL

KRAUSBECK SANTAGOSTINO MARGARIDO ARCHITETTI