
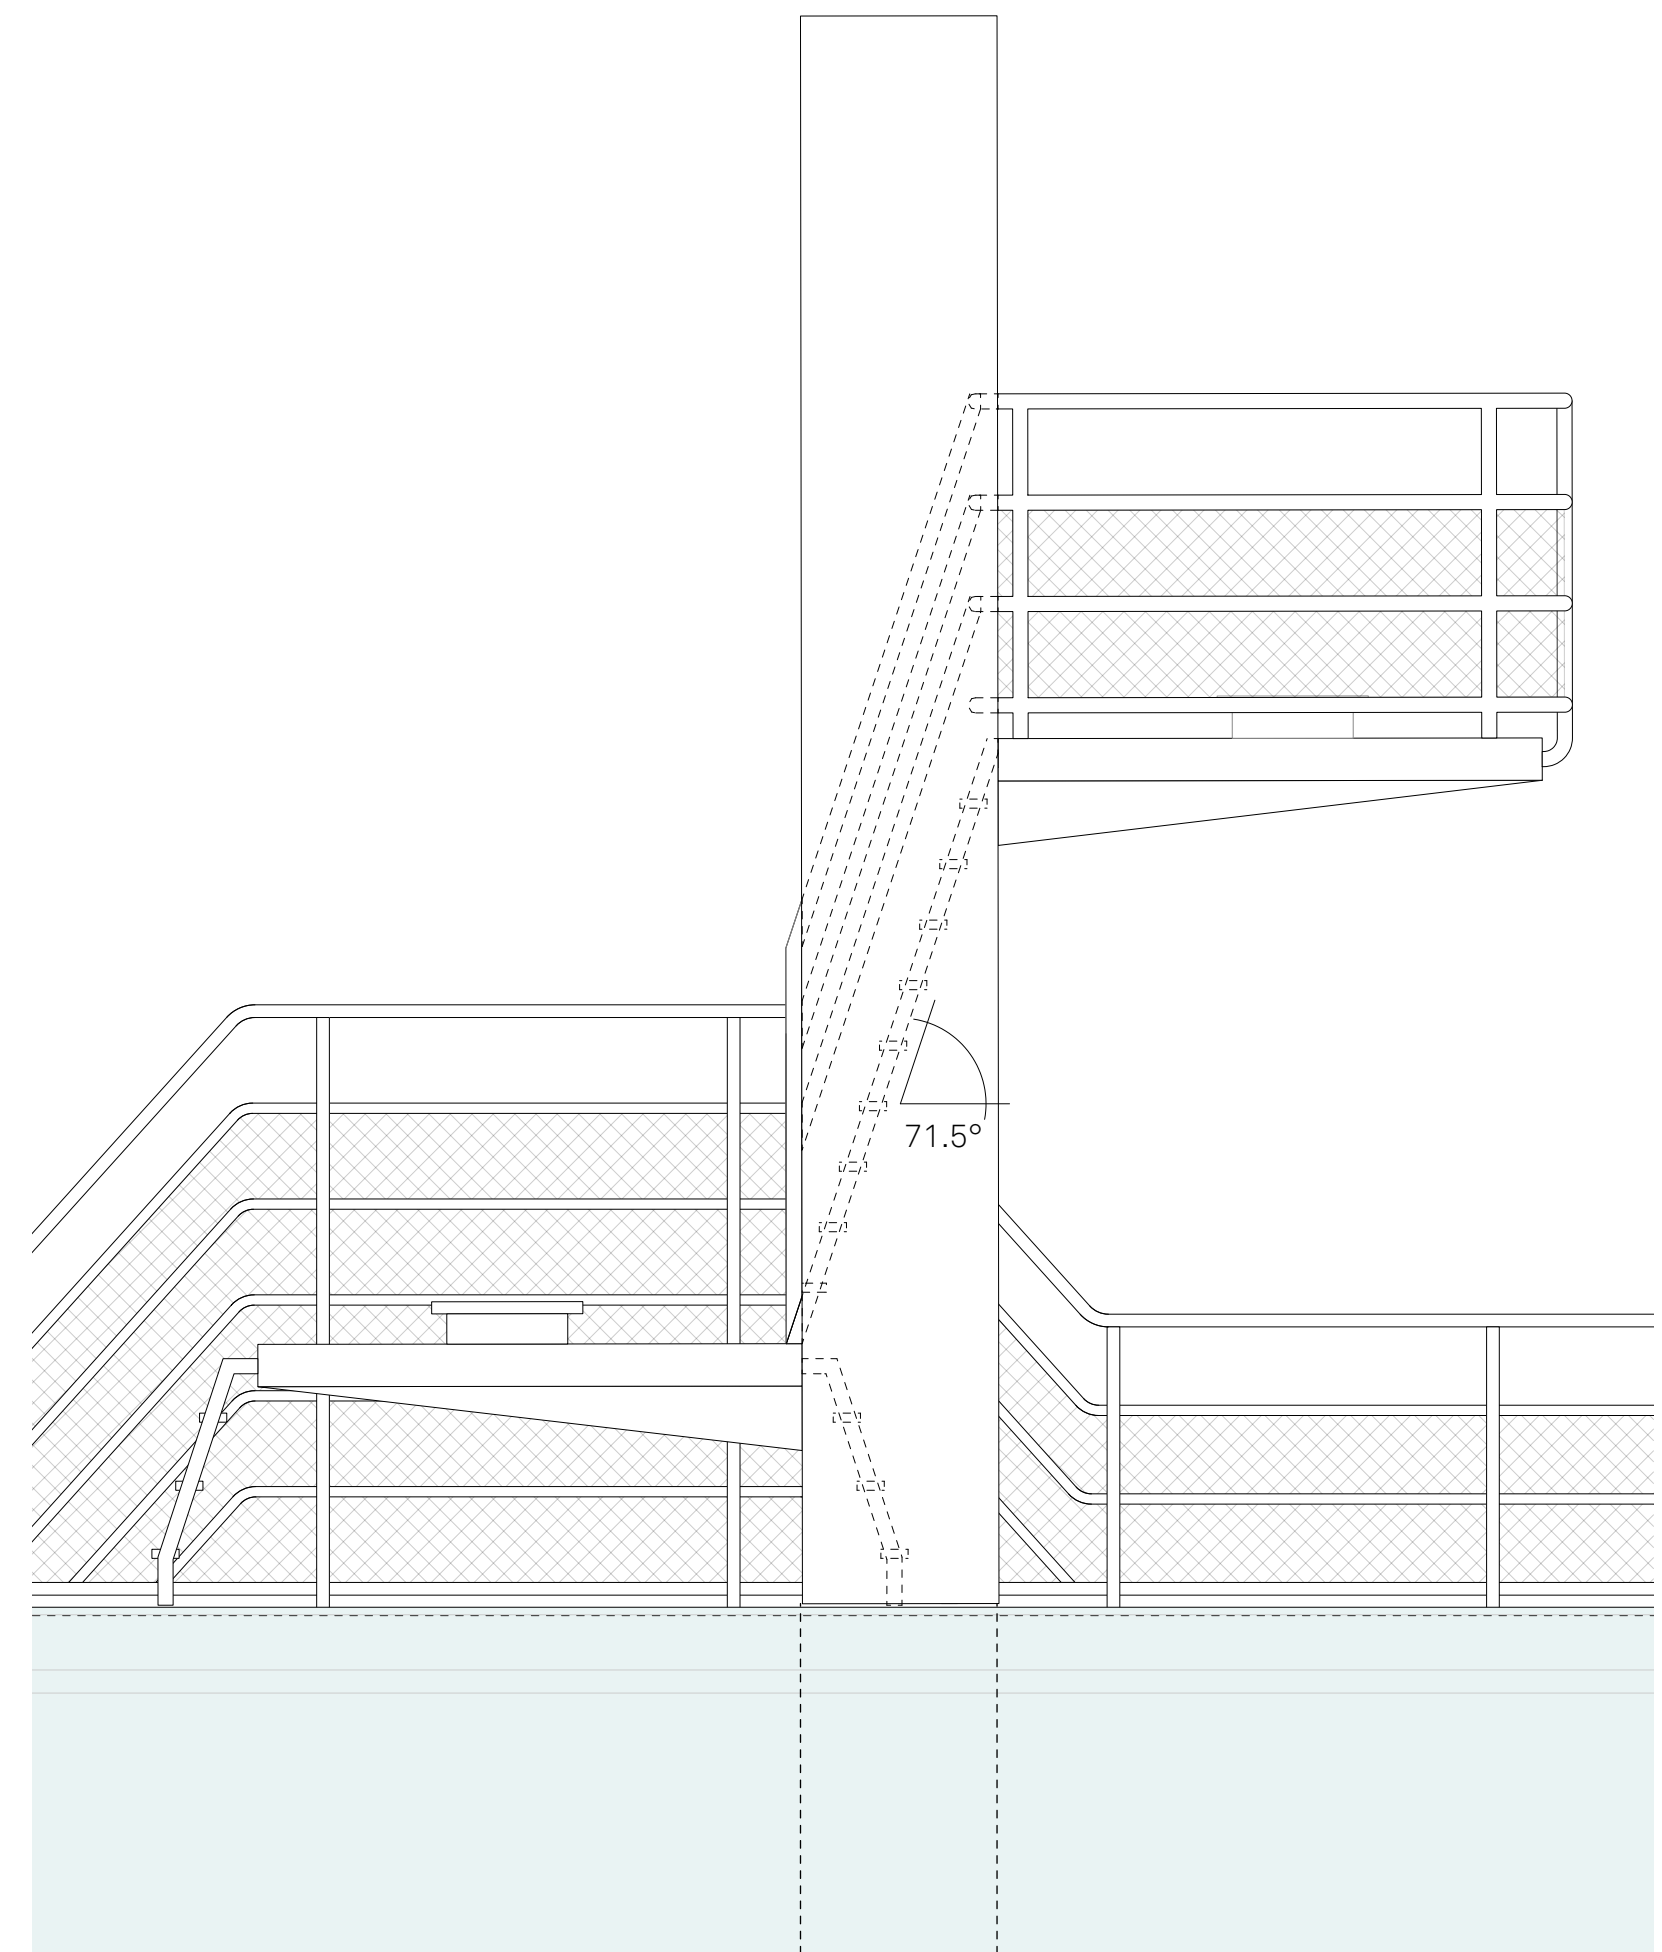


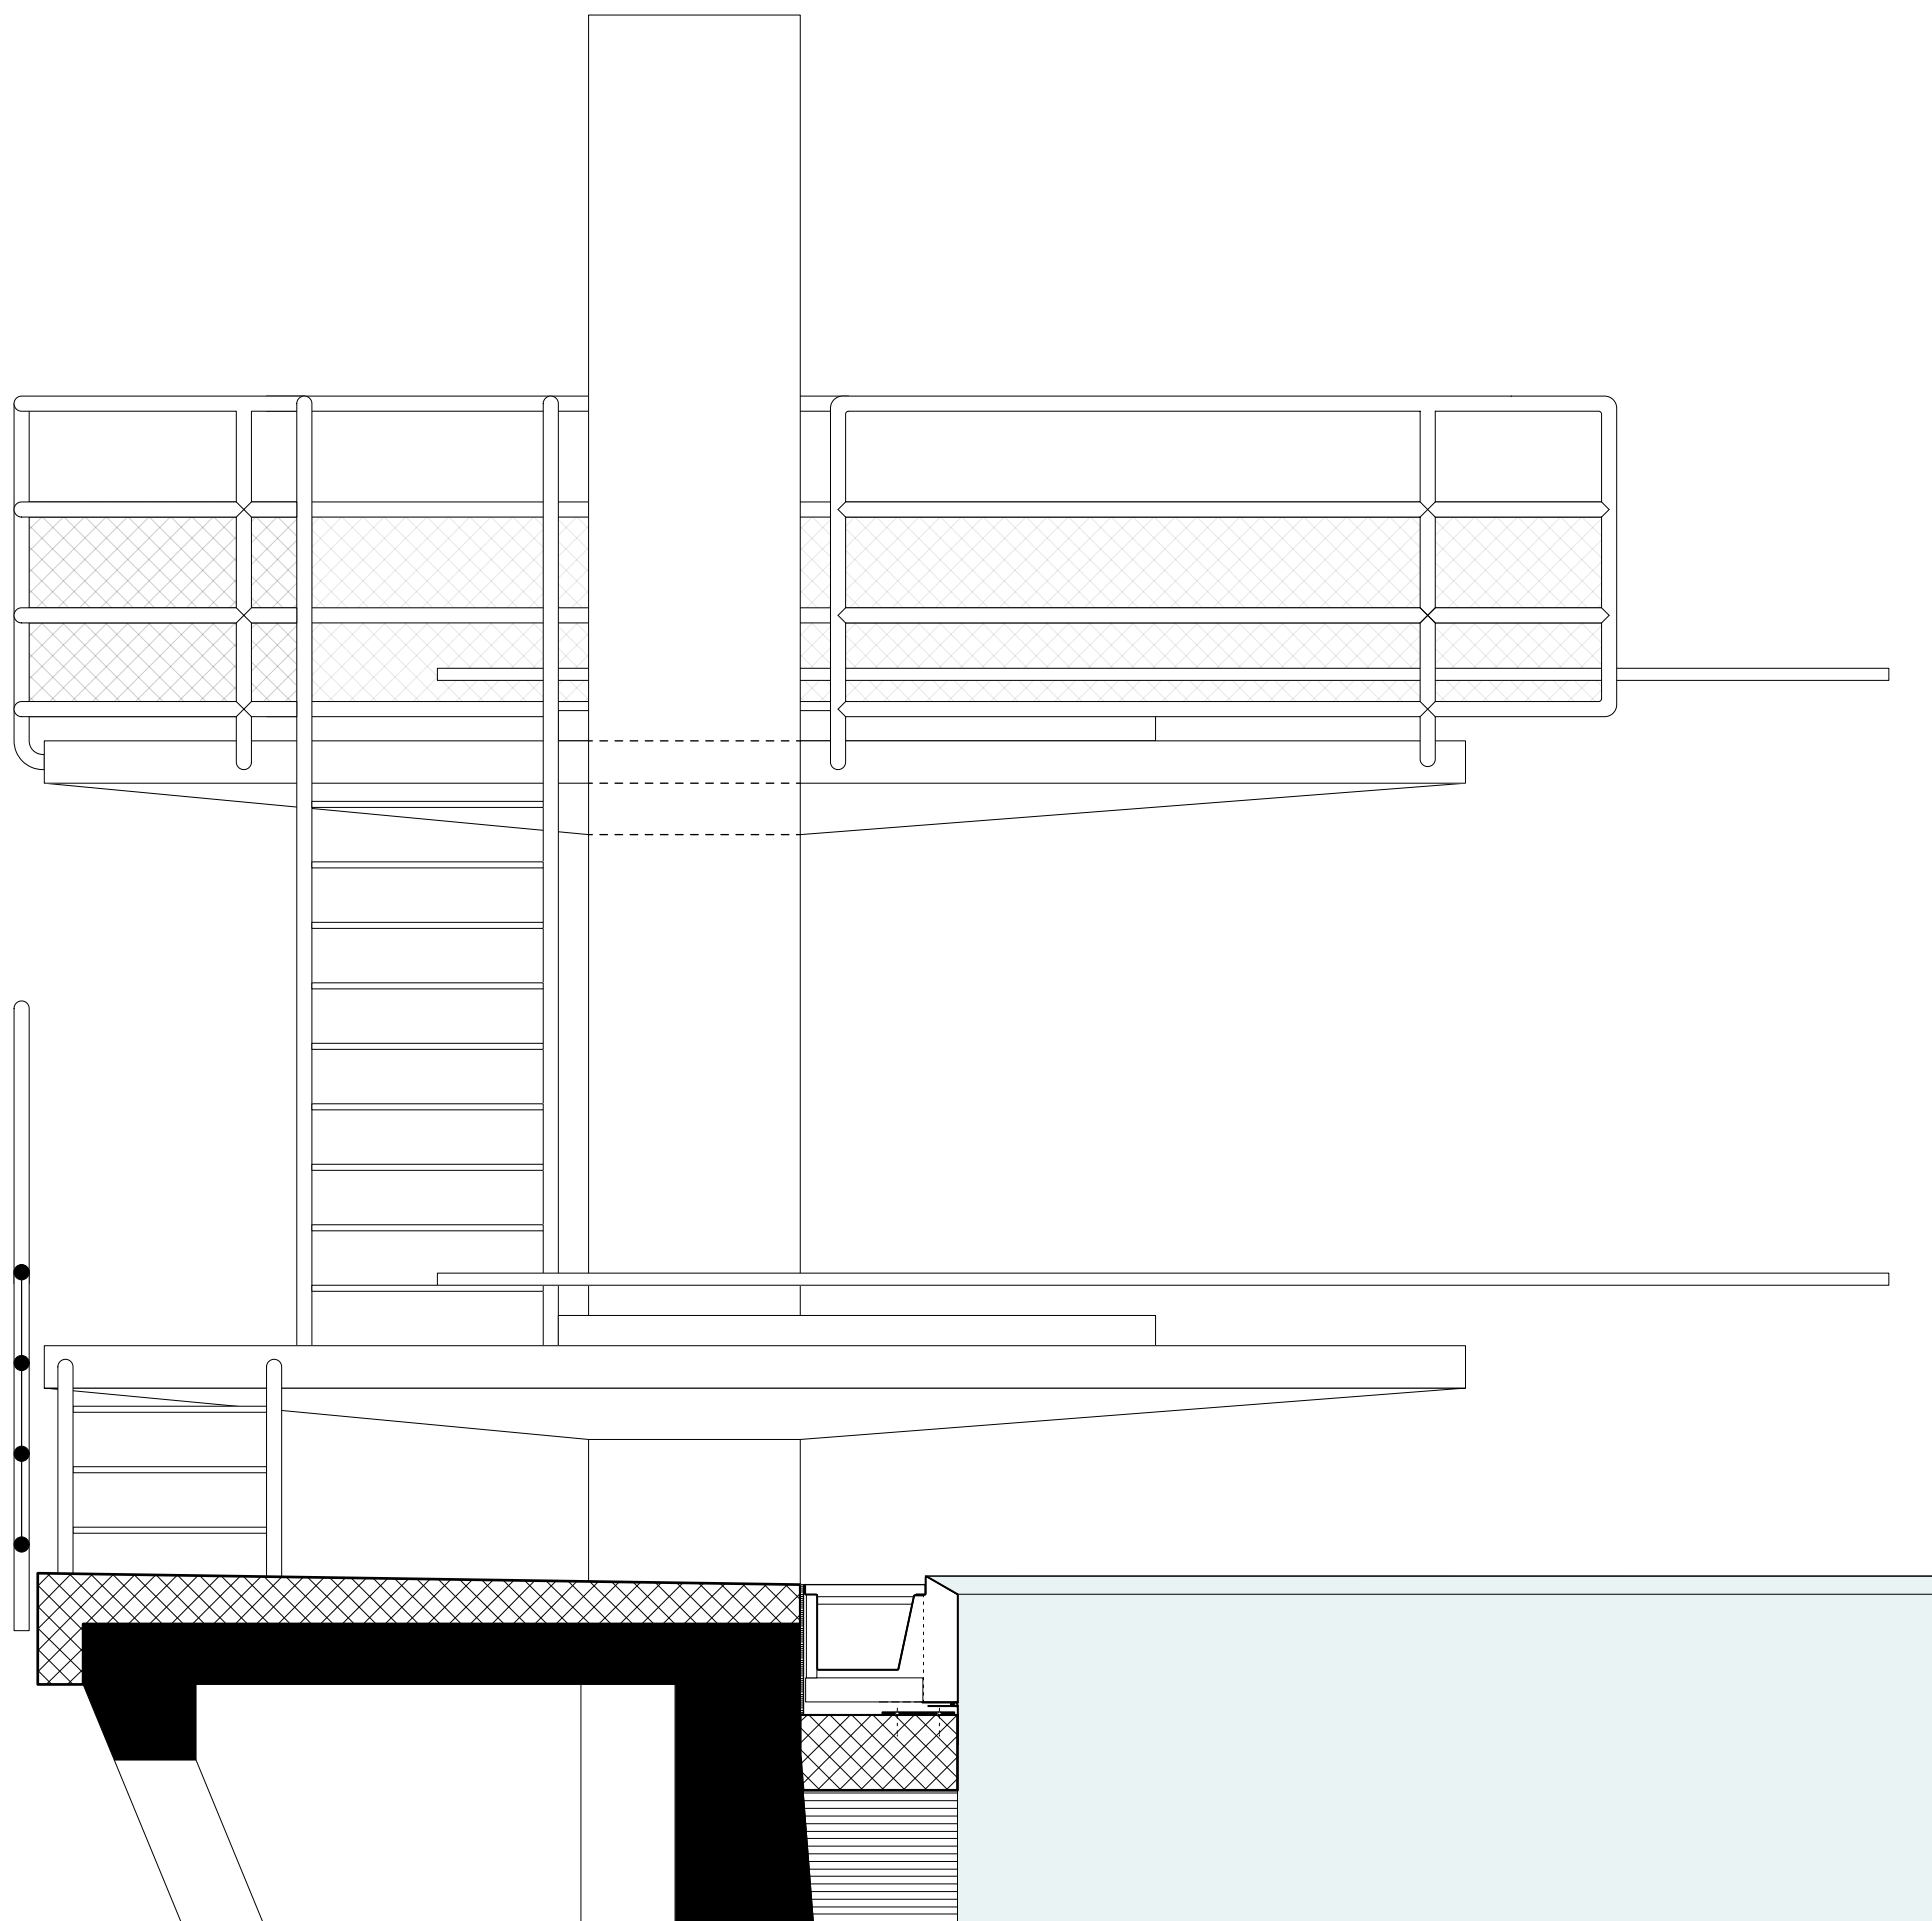

Sprungturm
1:25