


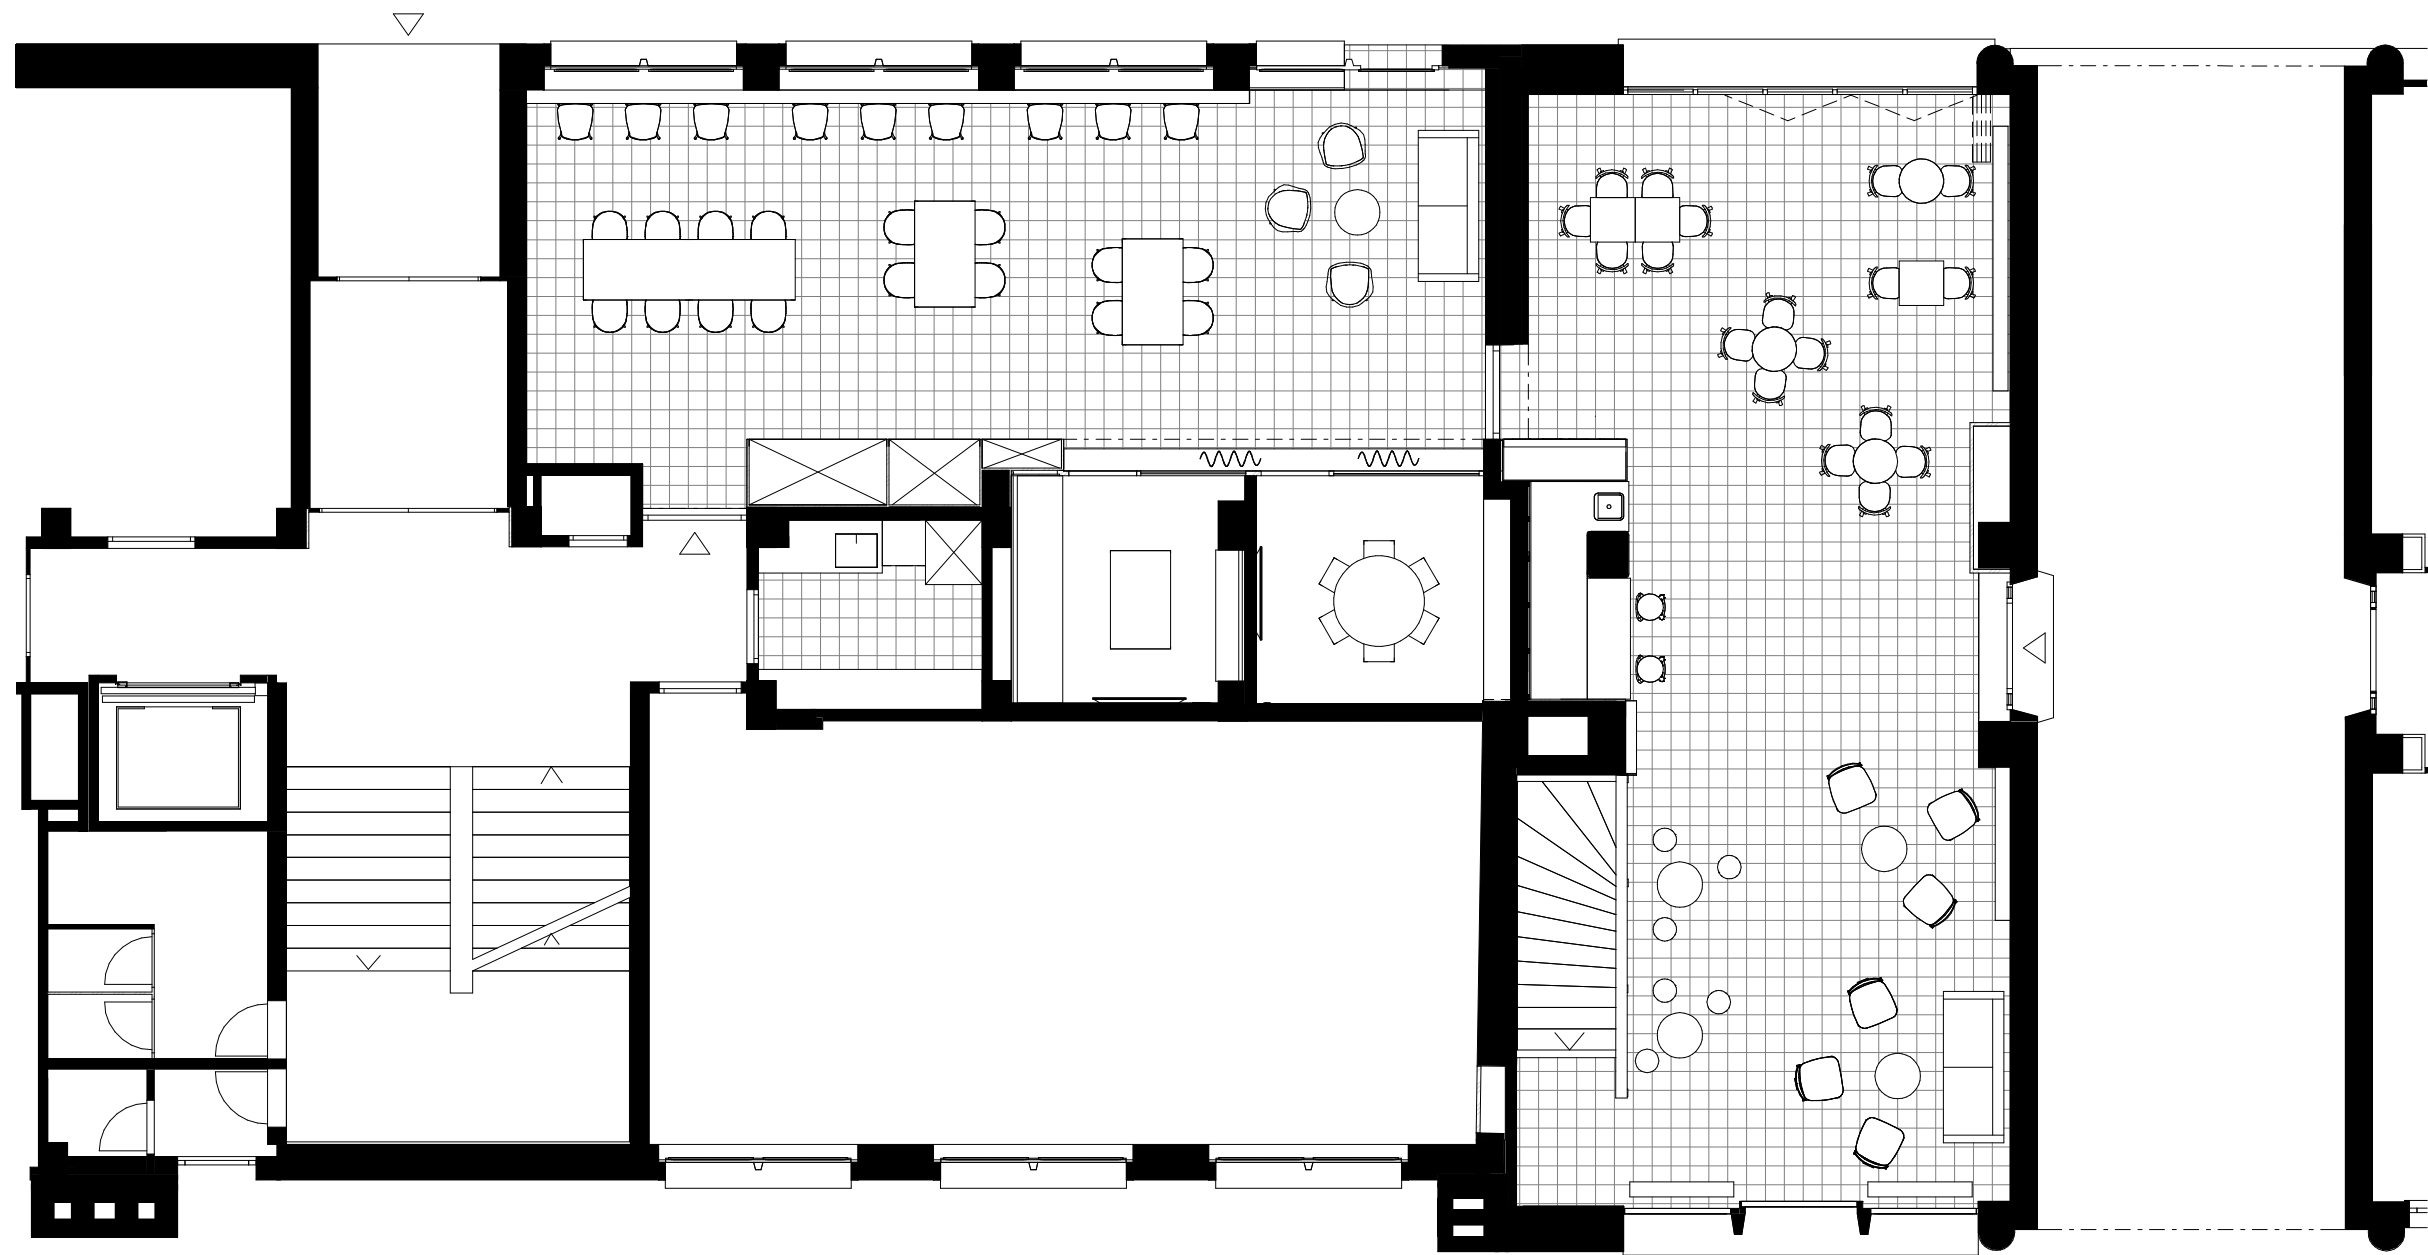

Grundriss EG
M 1:100

