


PLAN RDC

1 m 2 m 5 m

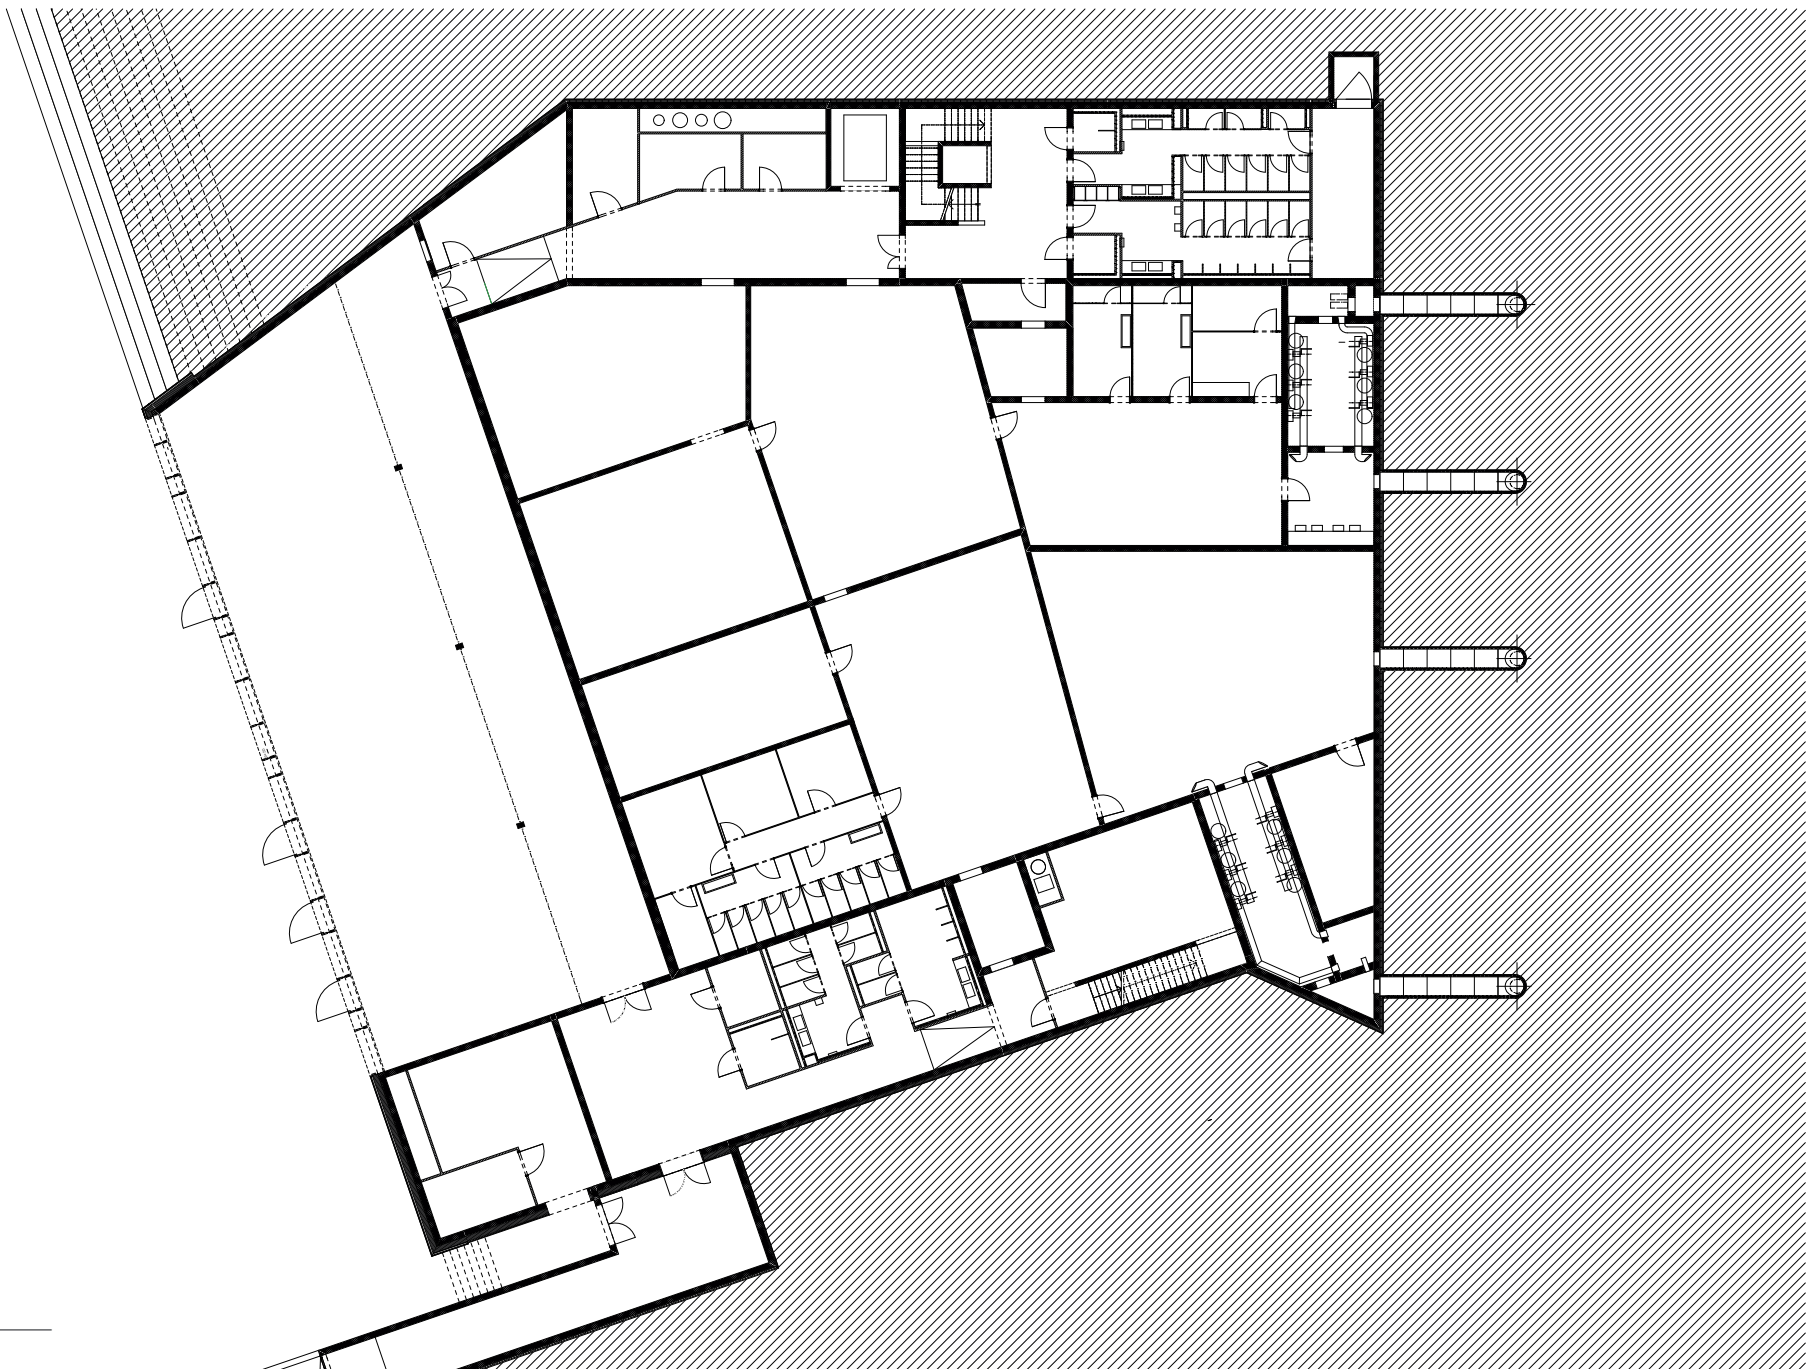

PLAN -1

1 m 2 m 5 m