


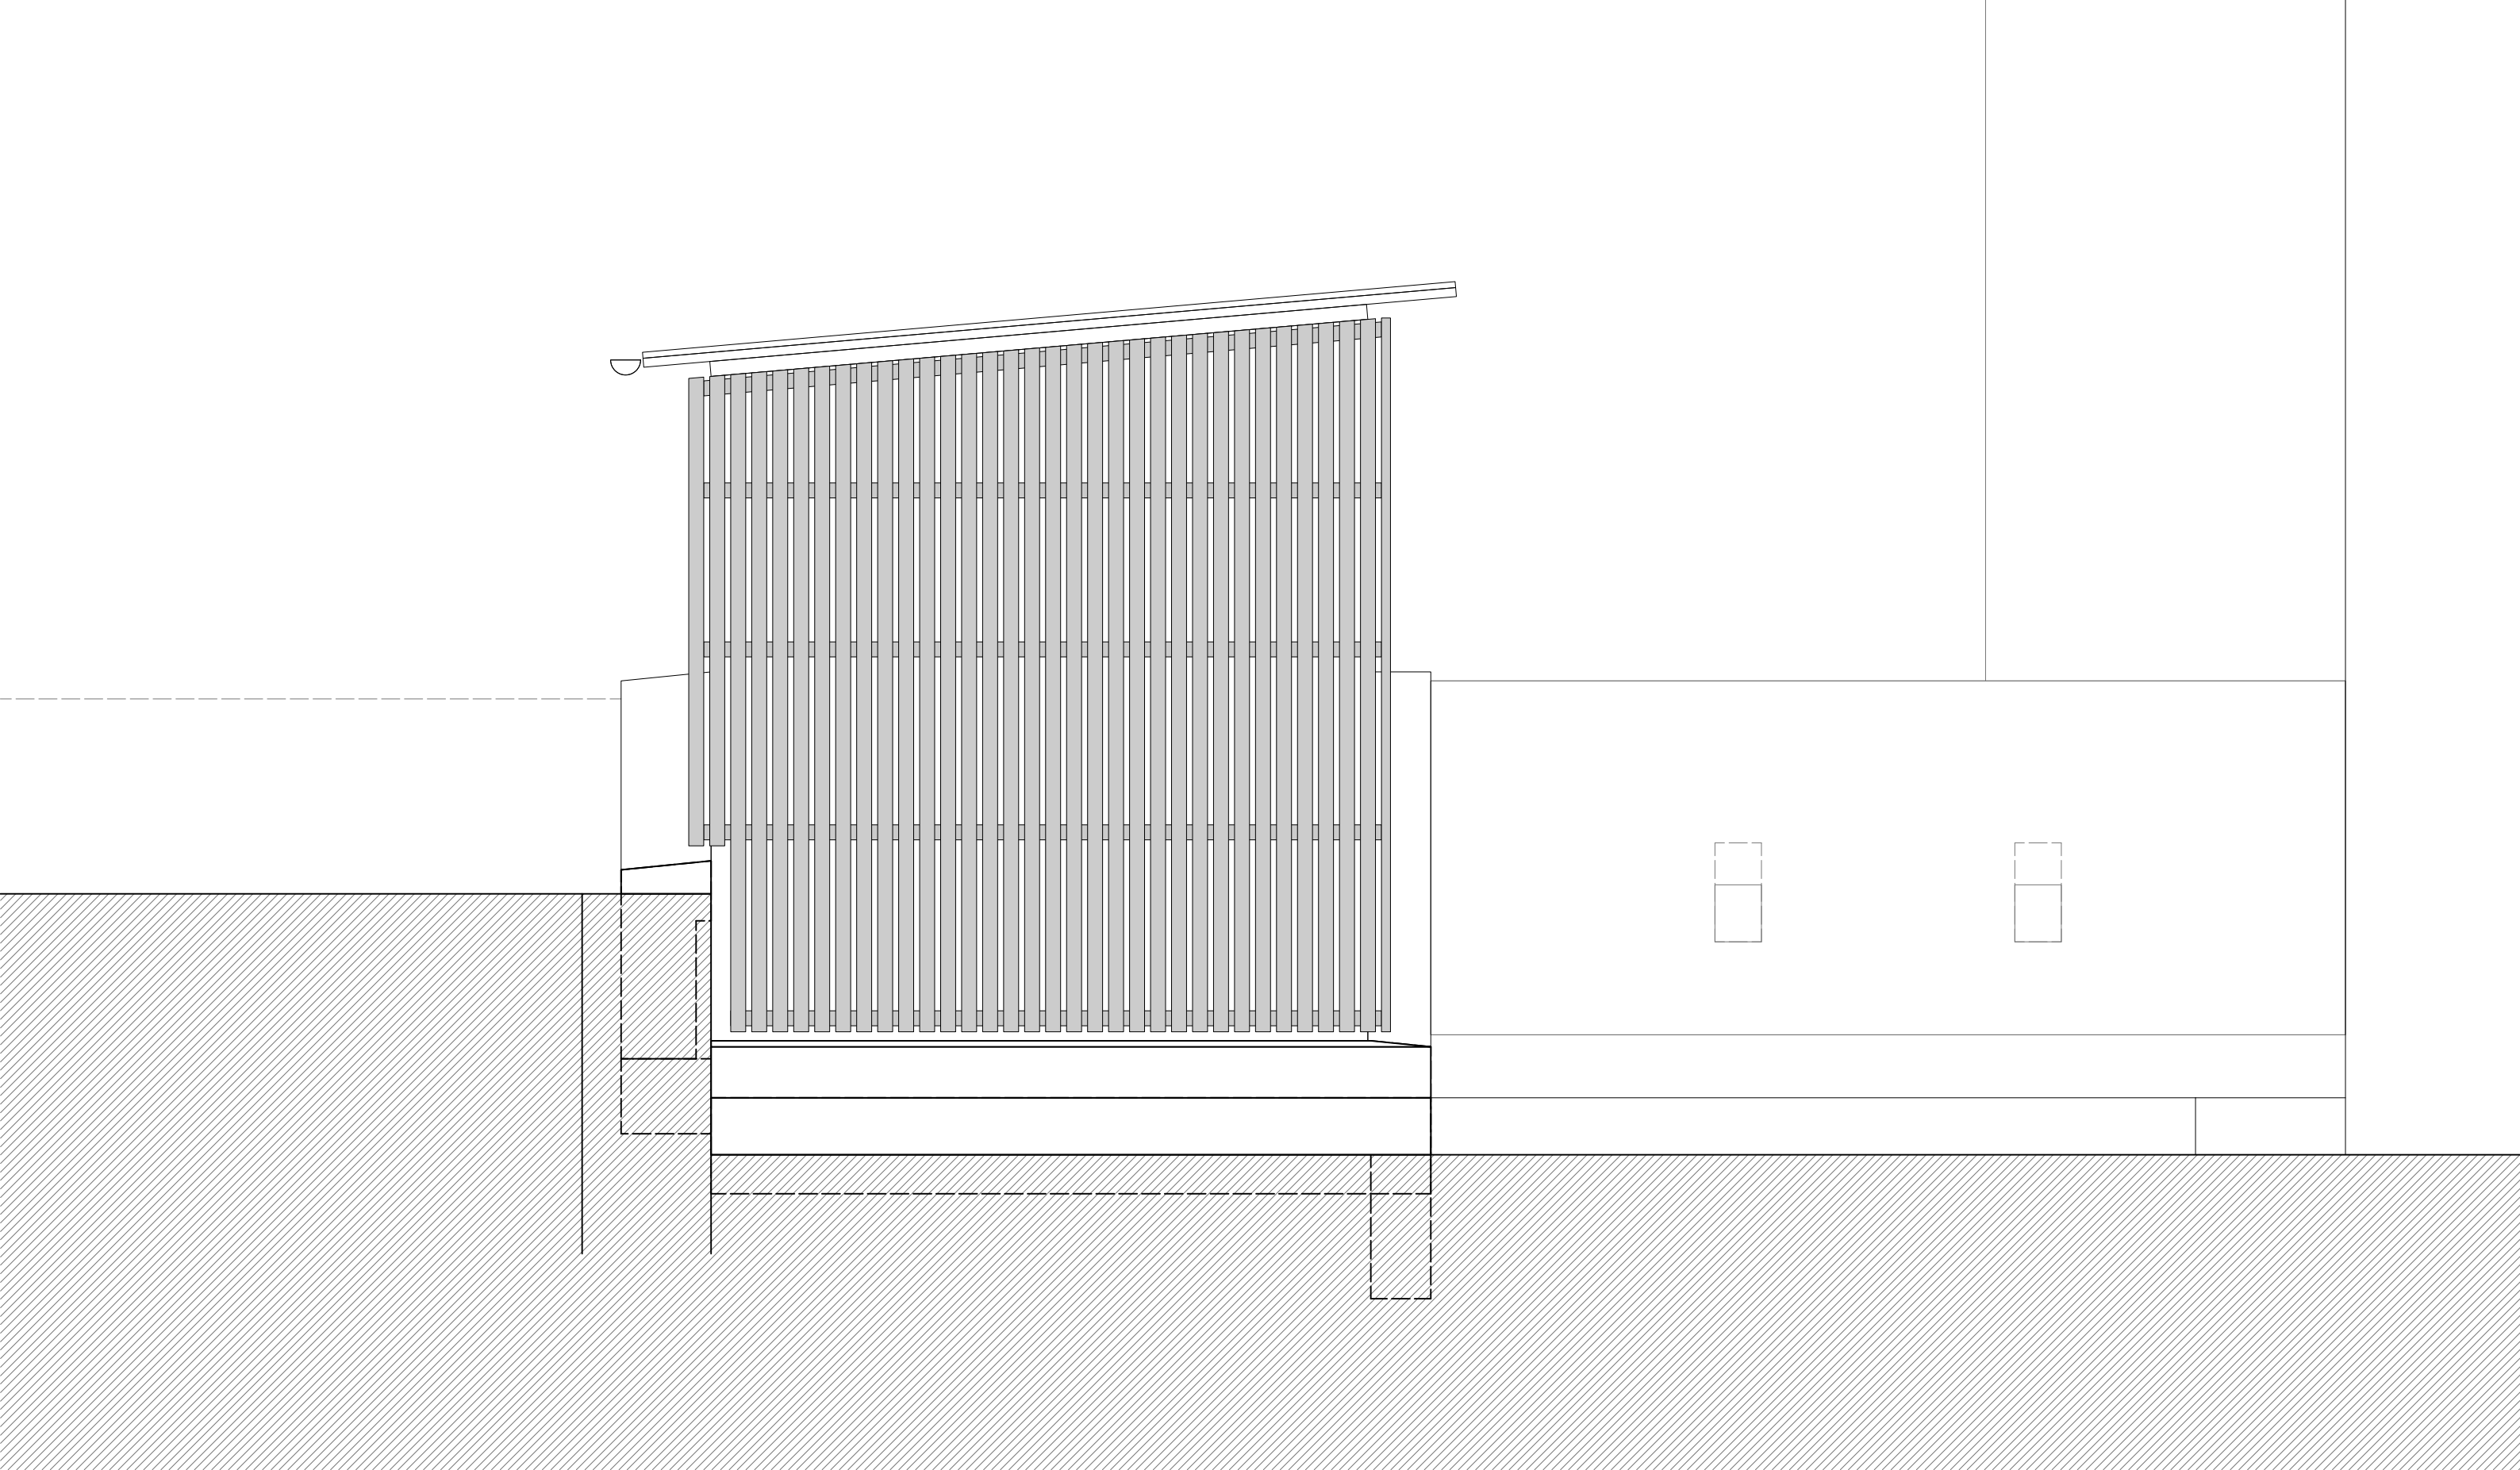

0 | 20 | 40 | 60 | 80 | 100cm

Ansicht Ost 1:20 (A3)
Schopf Hofmatt Sarnen