


REZ : RENOVATION

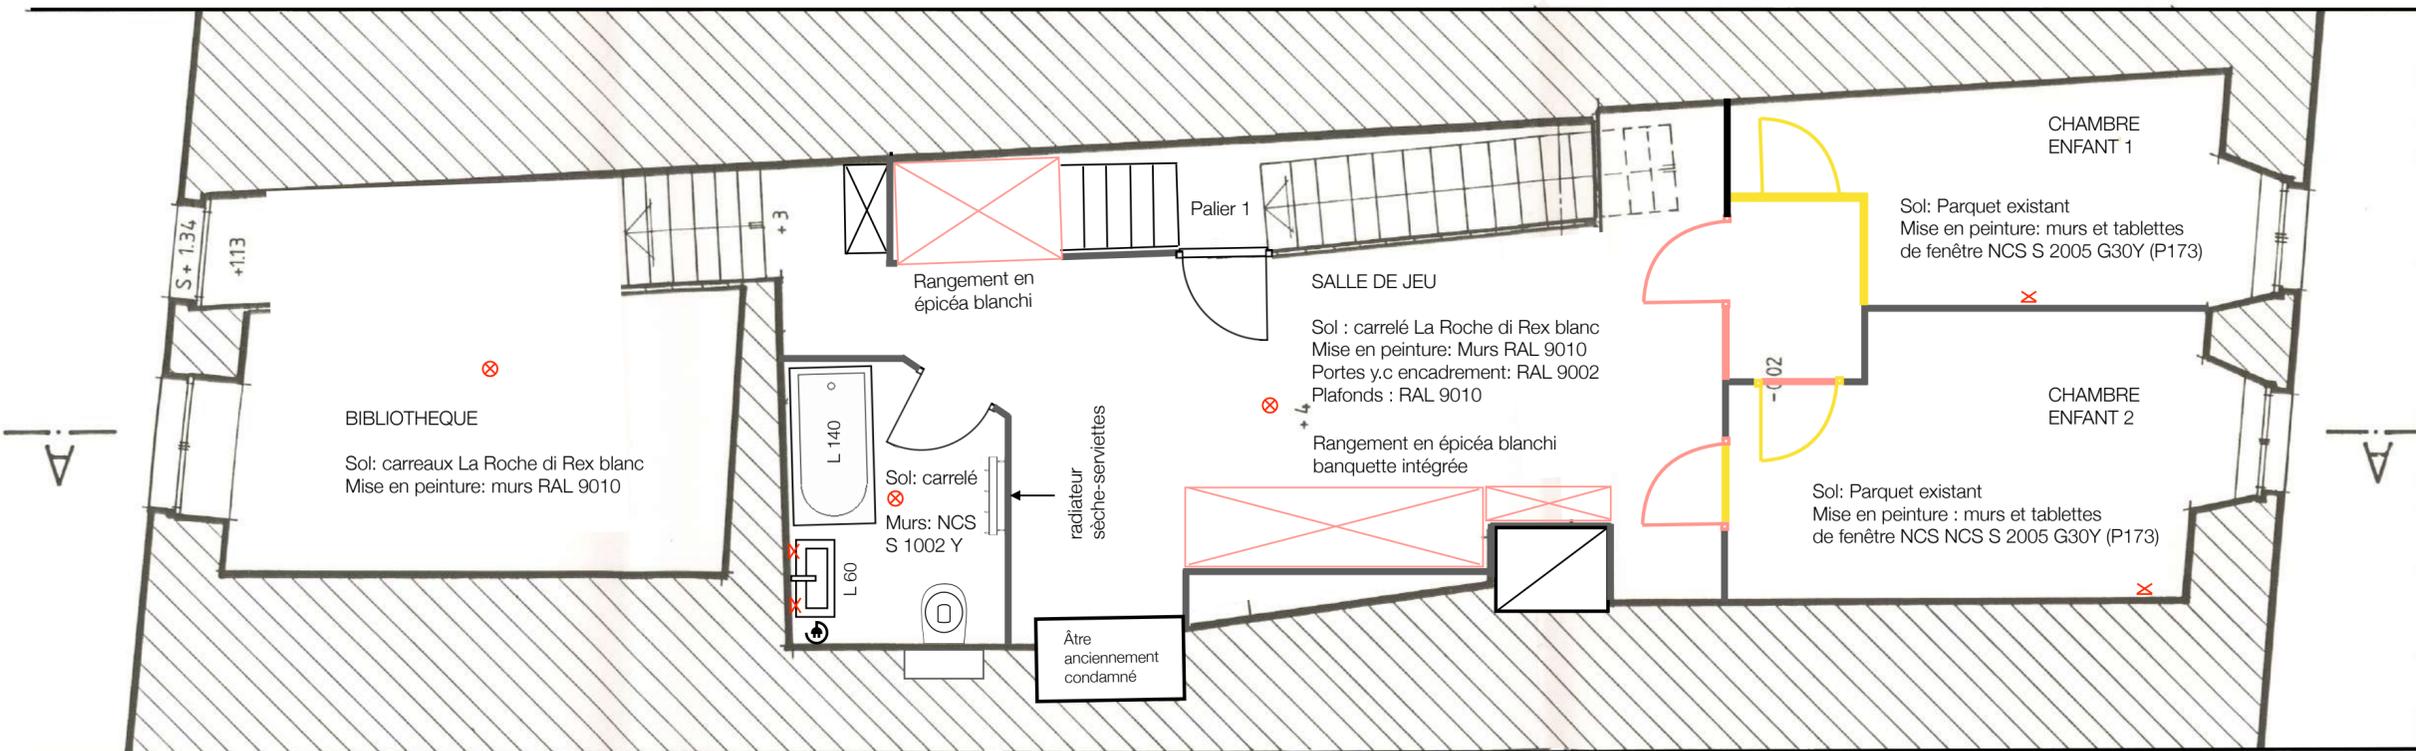

1er ETAGE: RENOVATION