



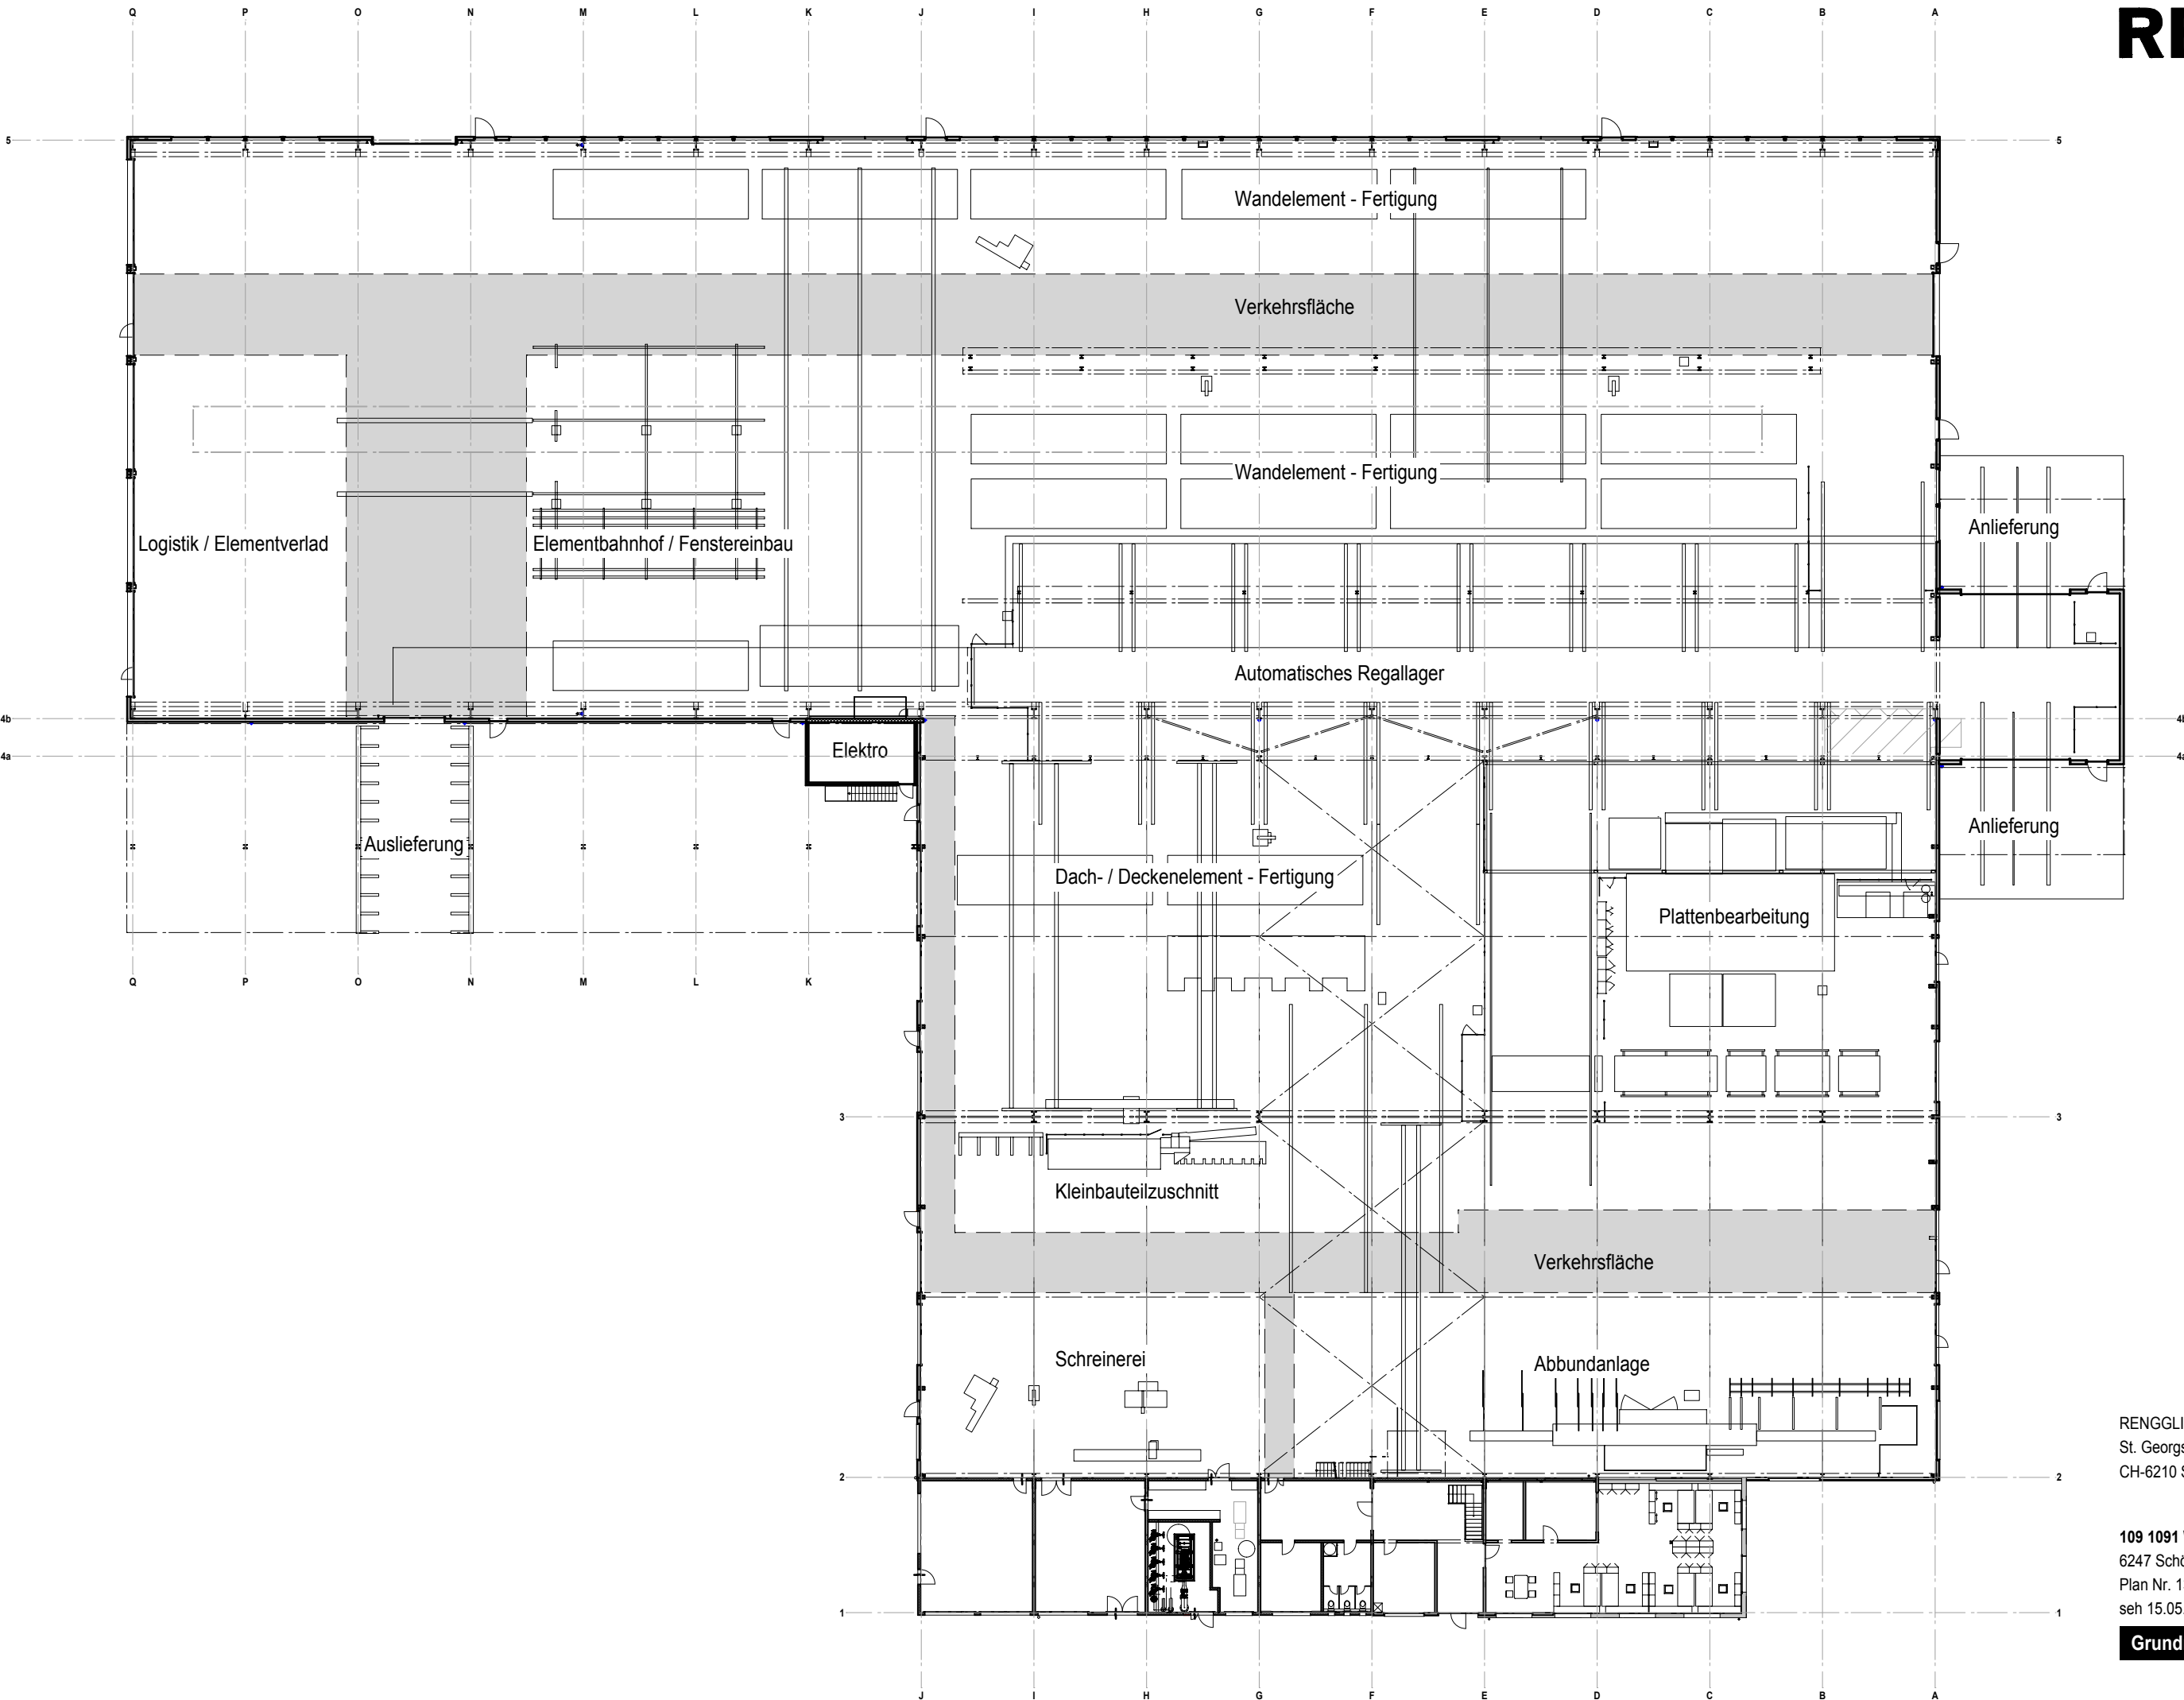


RENGGLI AG
St. Georgstrasse 2
CH-6210 Sursee
T 041 925 25 25
F 041 925 25 26

109 1091 WE 2010 Renggli AG
6247 Schötz
Plan Nr. 130, A3
seh 15.05.2013

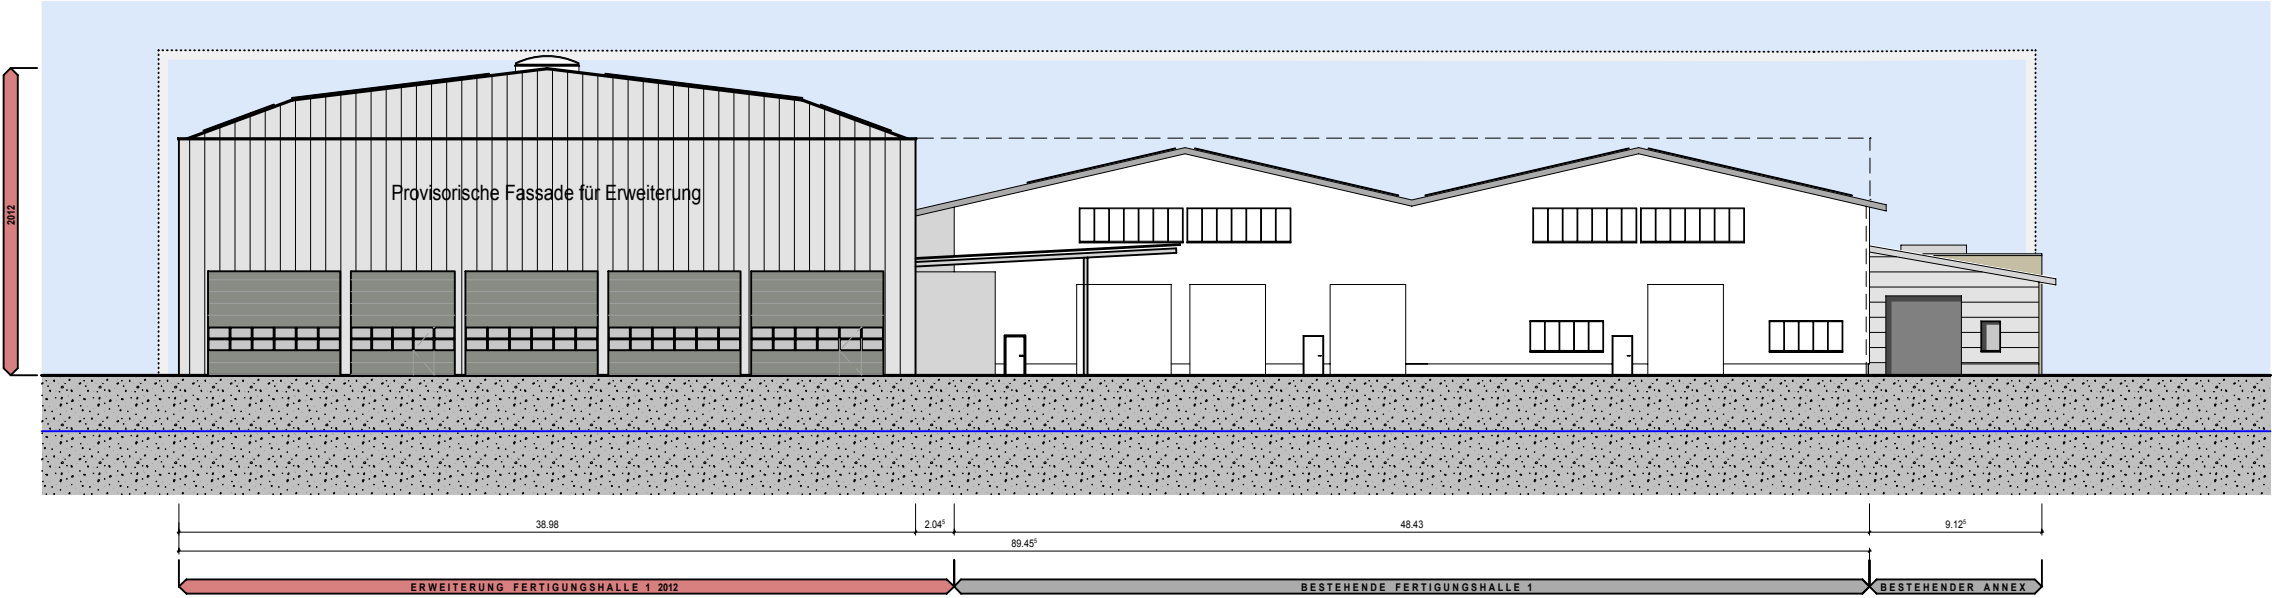

Nordfassade

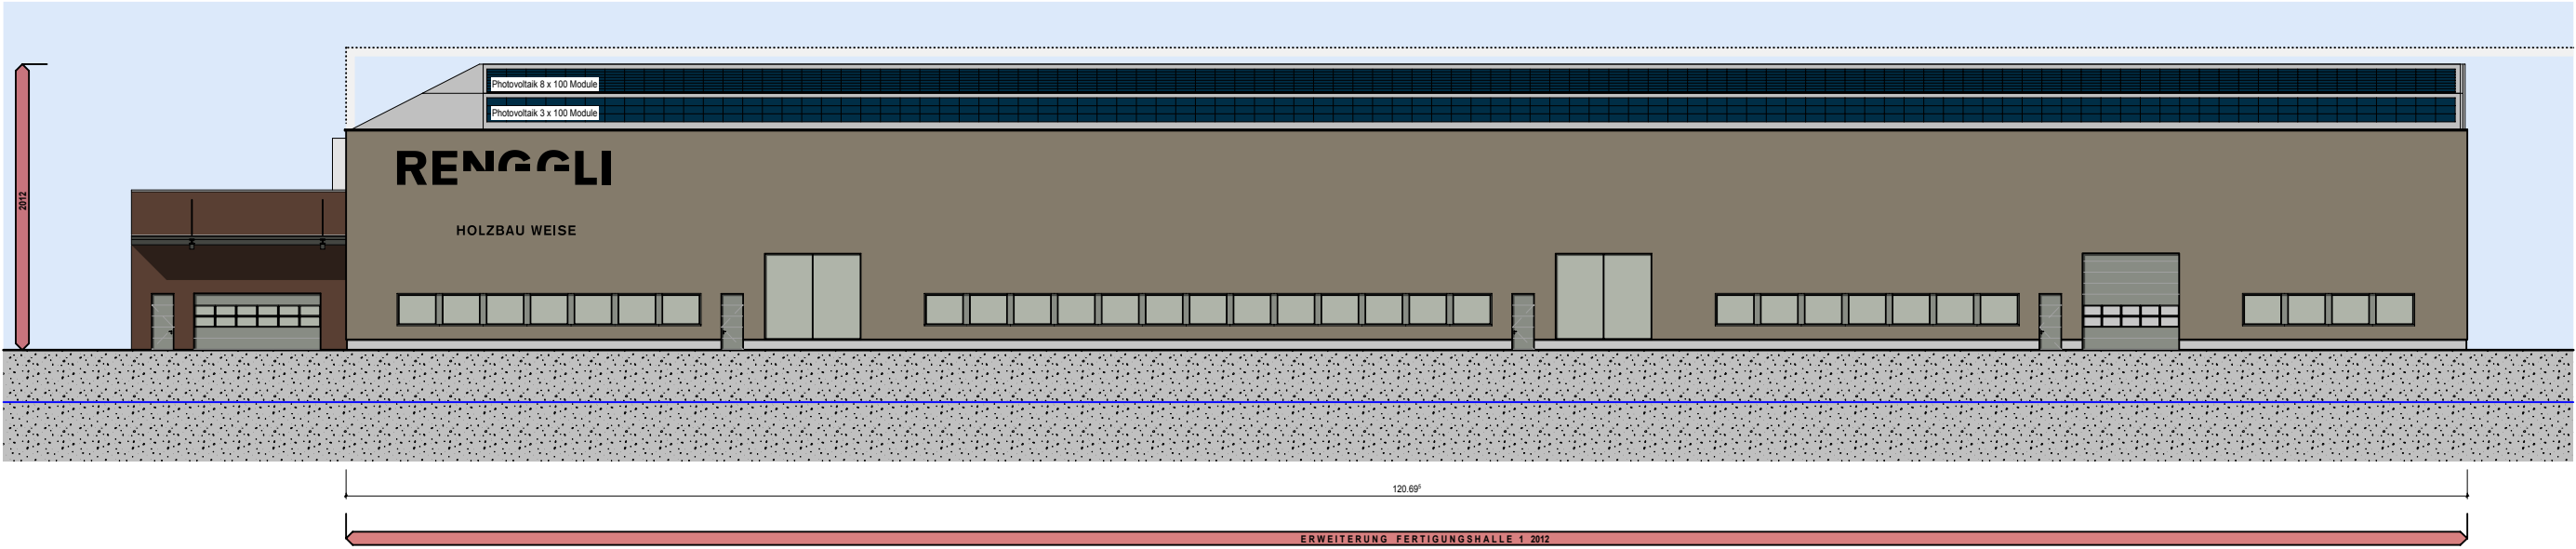


Ostfassade

RENGGLI AG
St. Georgstrasse 2
CH-6210 Sursee


T 041 925 25 25
F 041 925 25 26

109 1091 WE 2010 Renggli AG
6247 Schötz
Plan Nr. 195, A3
seh 15.05.2013

Nord-, Ostfassade 1:400

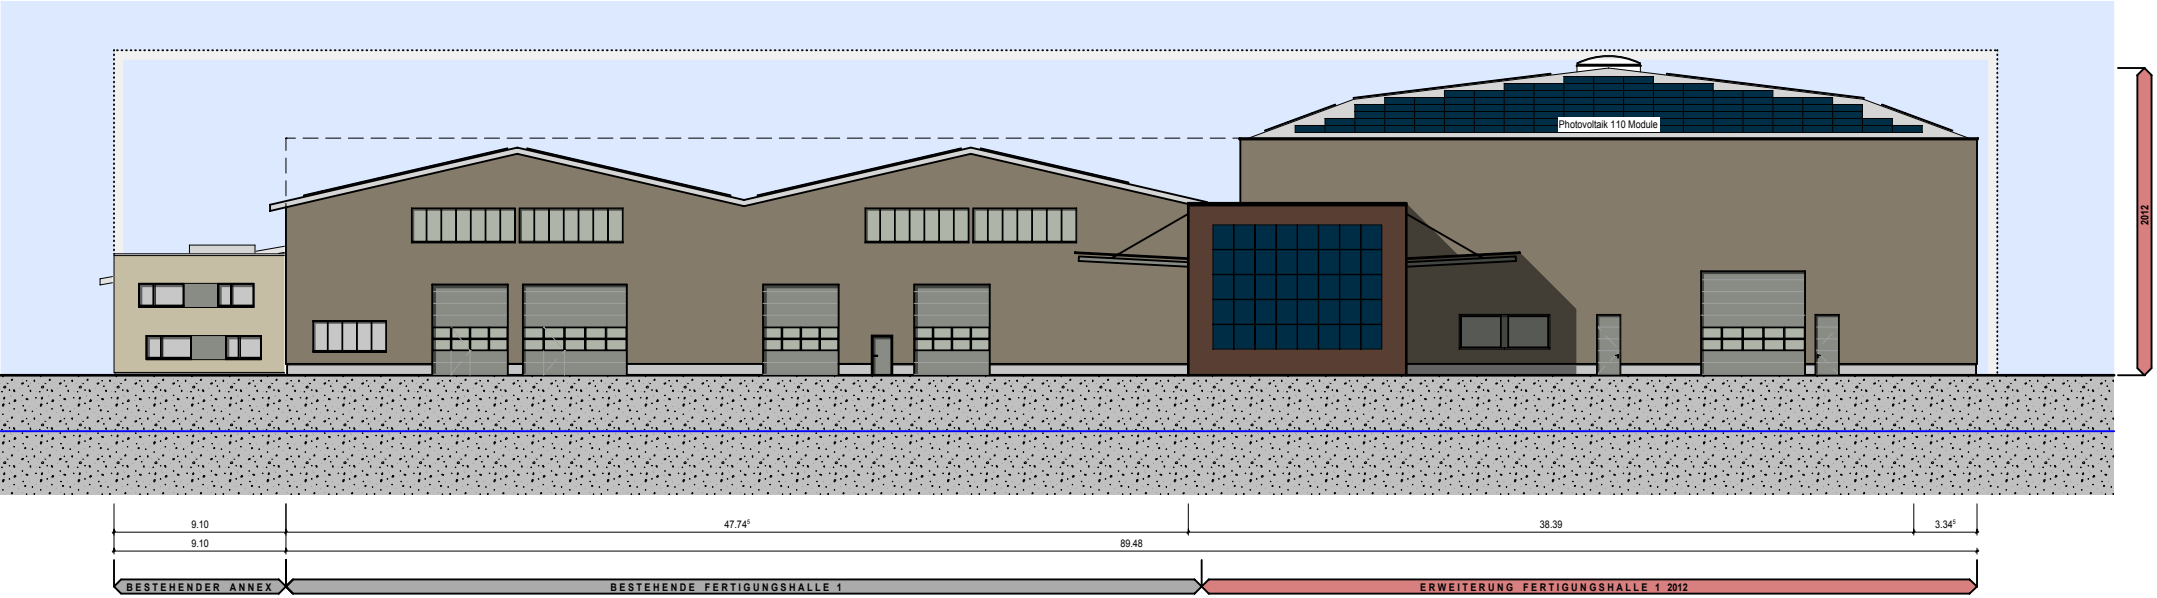

Südfassade

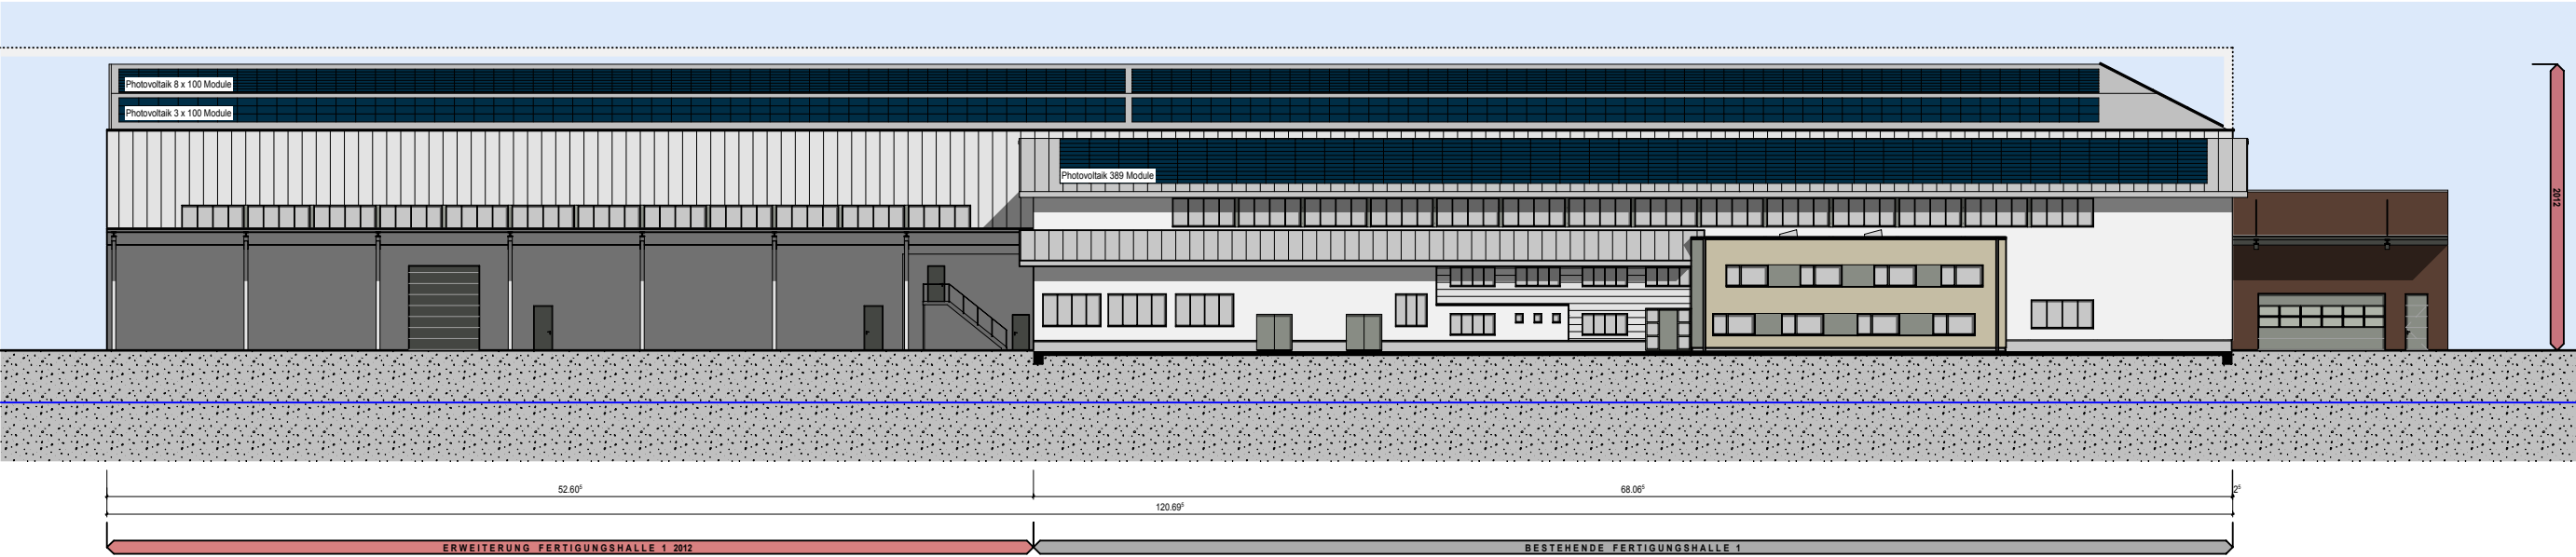

Westfassade

RENGGLI AG
St. Georgstrasse 2
CH-6210 Sursee

T 041 925 25 25
F 041 925 25 26

109 1091 WE 2010 Renggli AG
6247 Schötz
Plan Nr. 196, A3
seh 15.05.2013

Süd-, Westfassade 1:400