



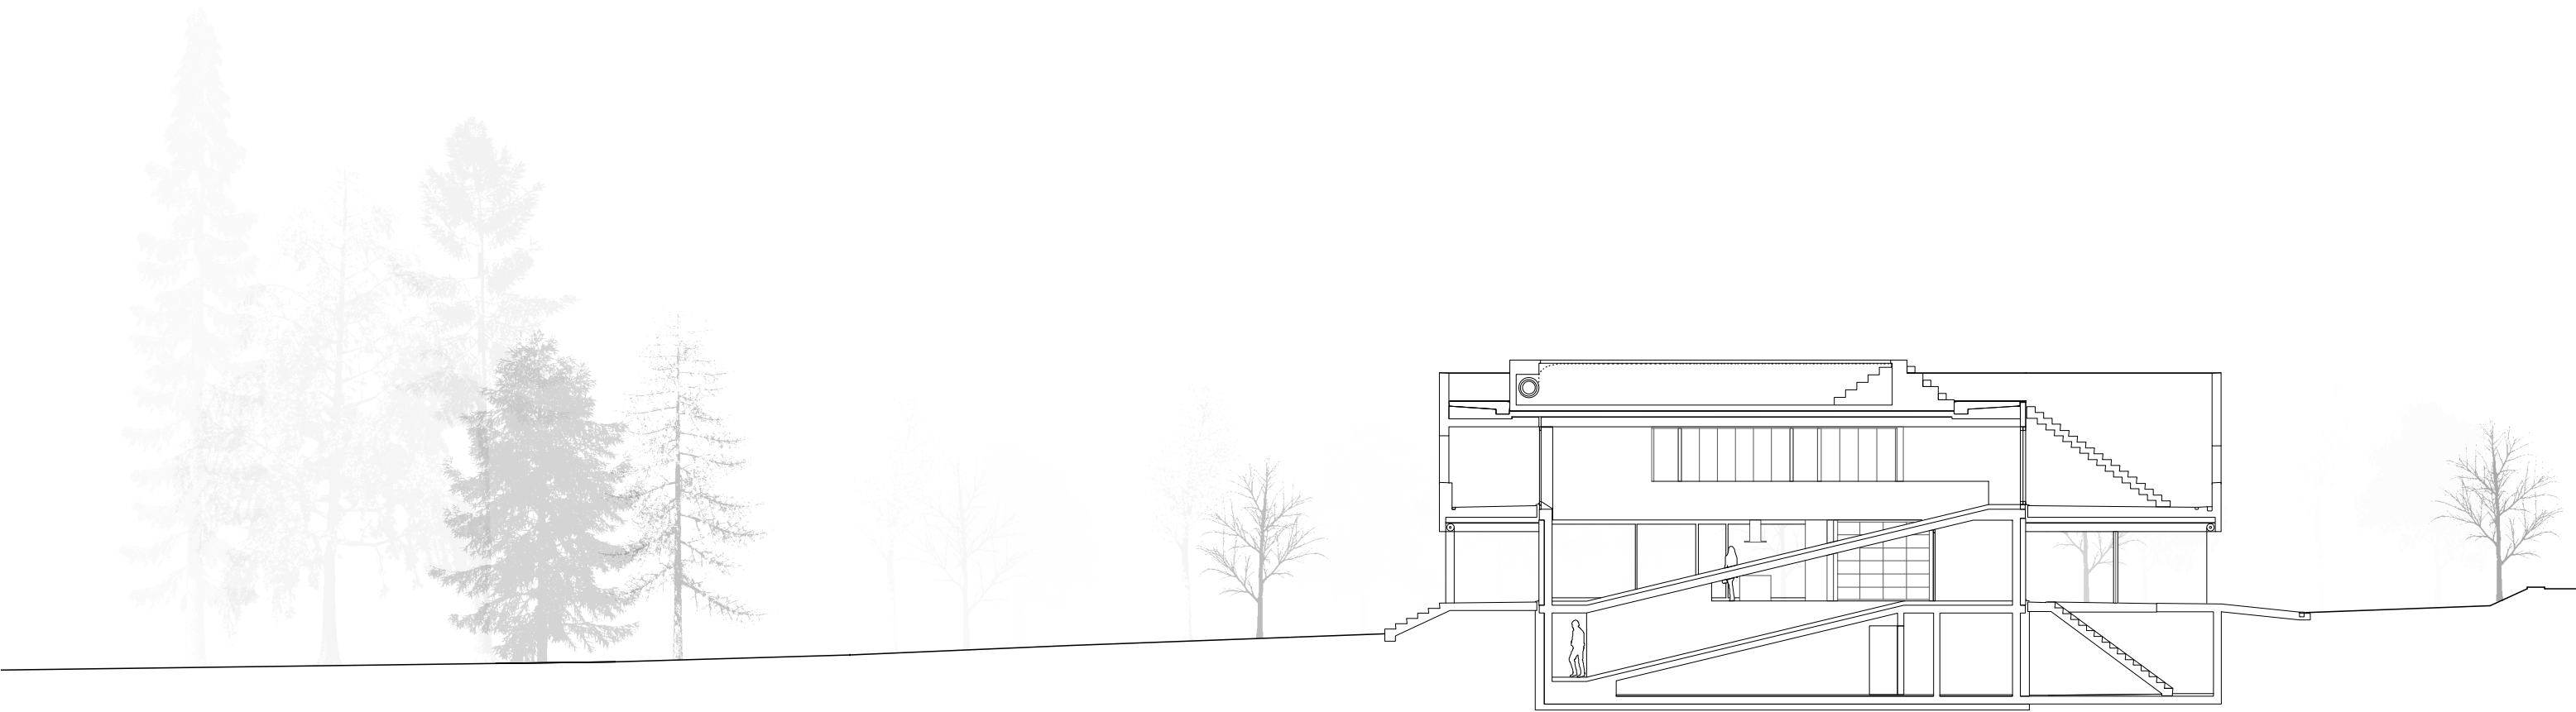

longitudinal section _ ramp

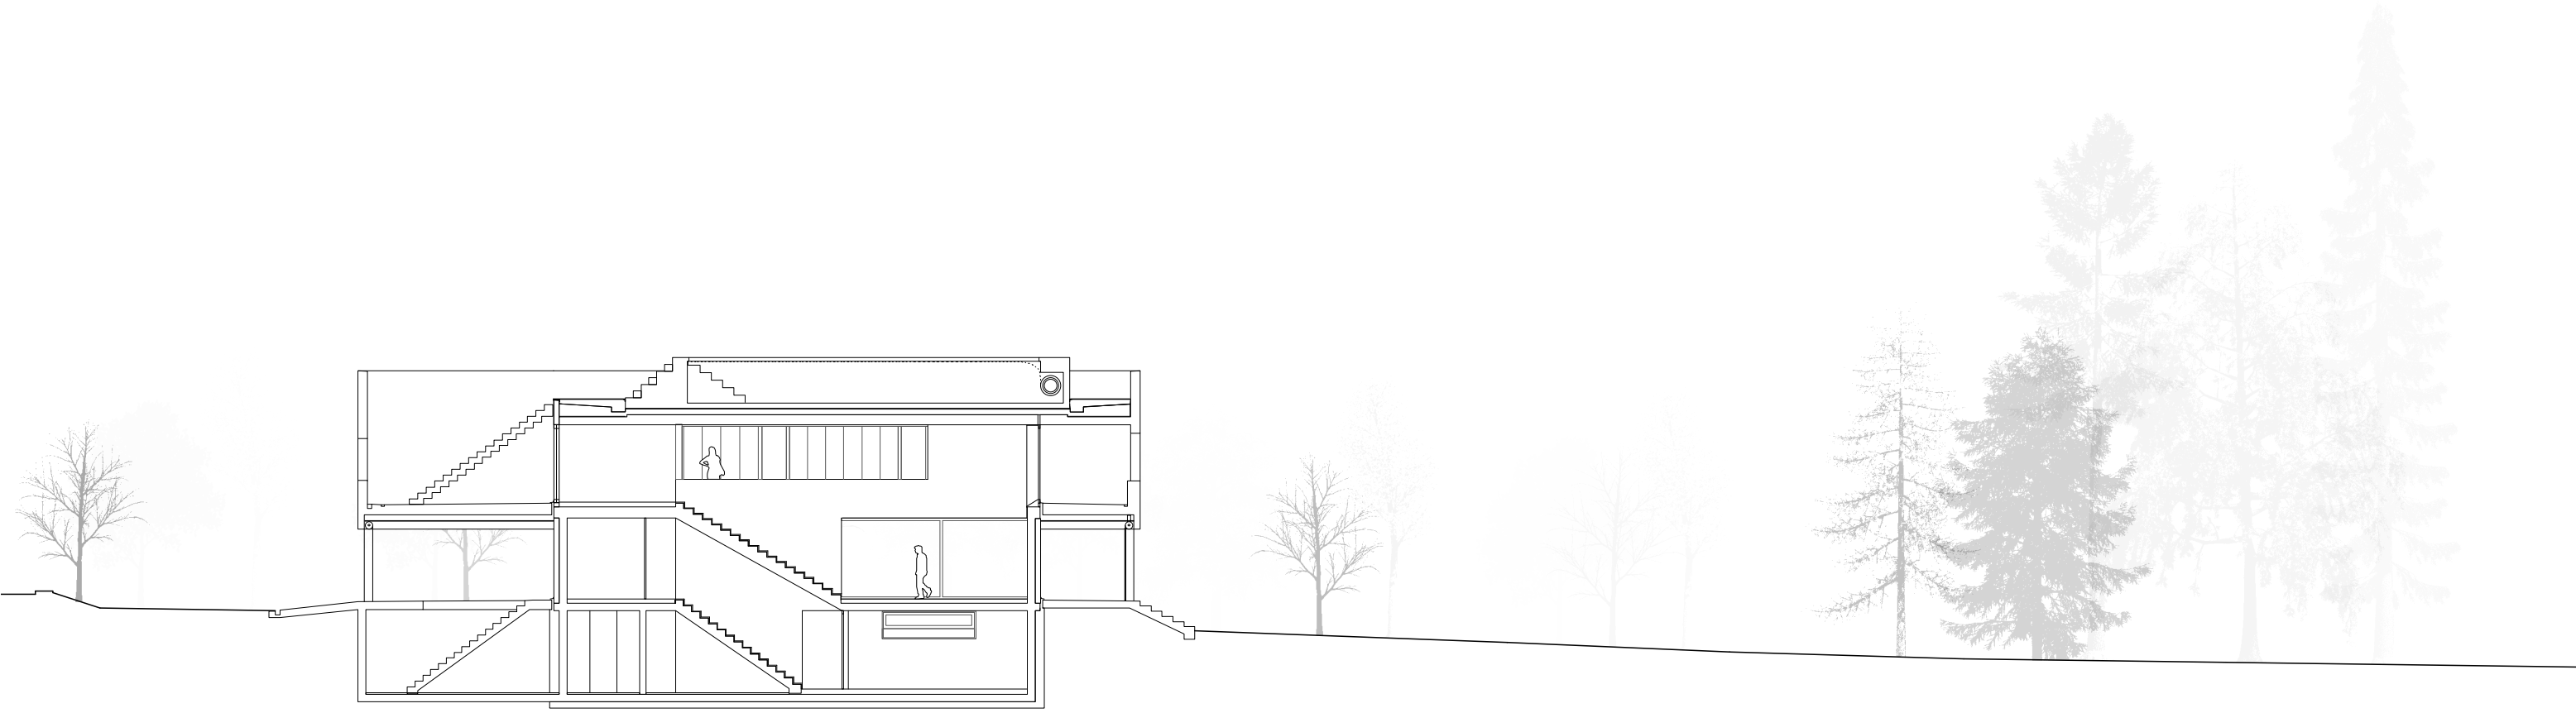

longitudinal section _ staircase