
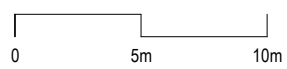


Ostfassade 1:300 (A3)

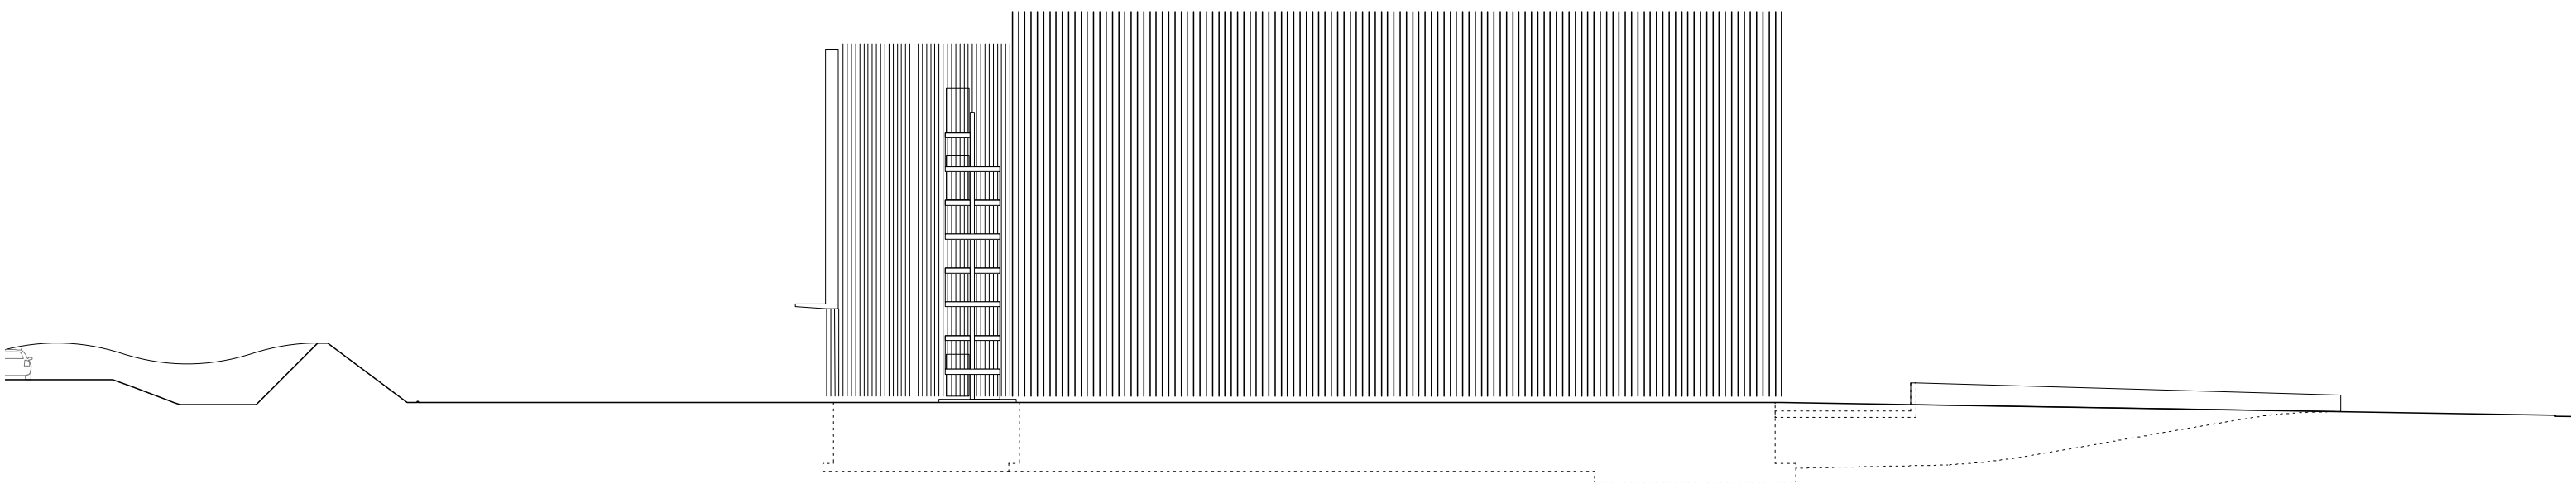

Westfassade 1:300 (A3)