




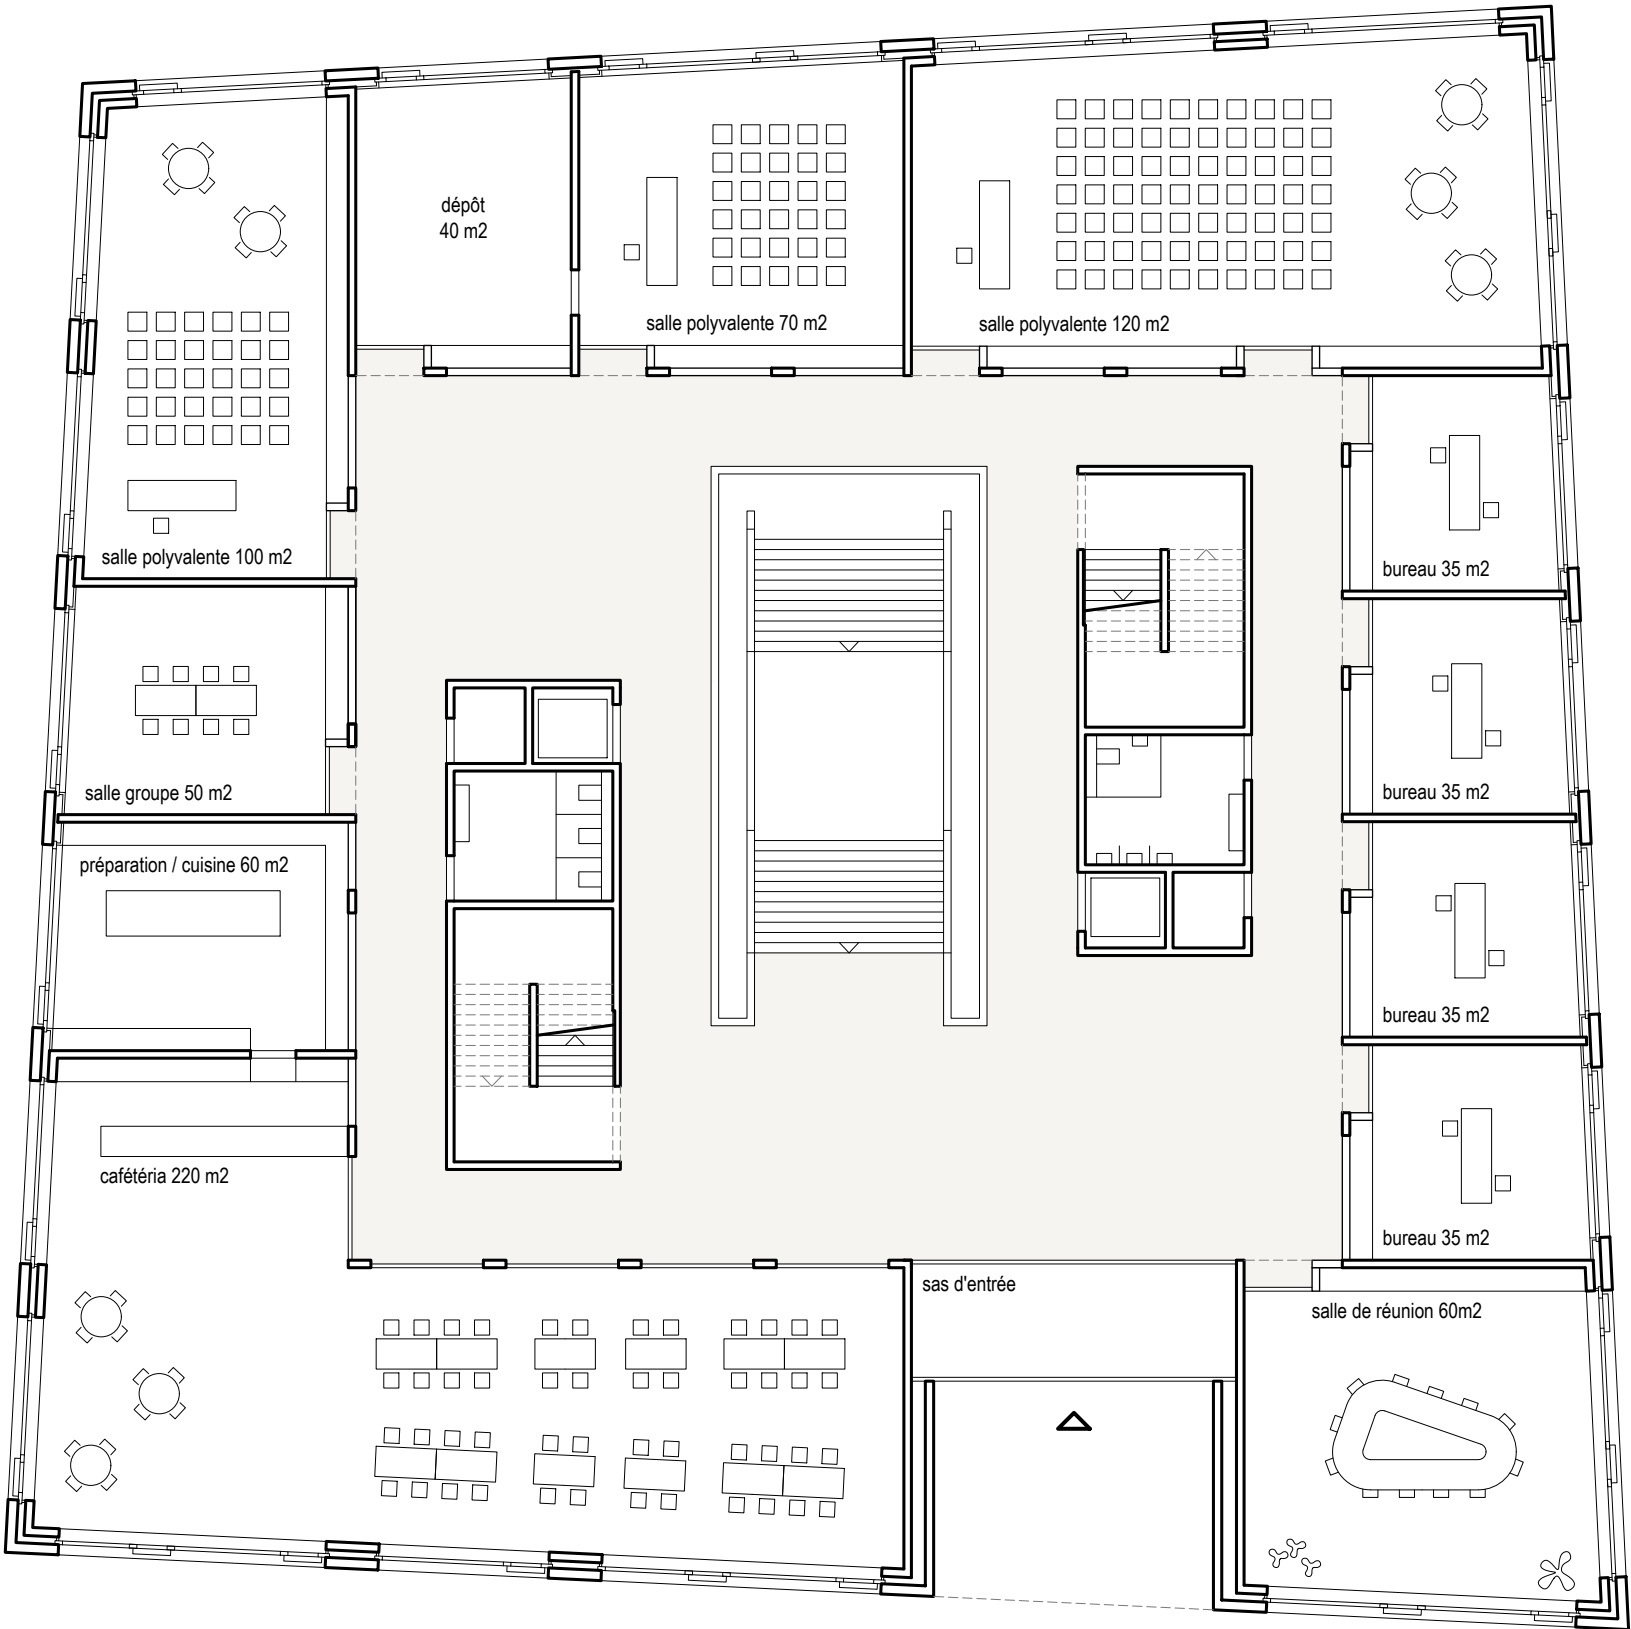


Rez supérieur | 1/200

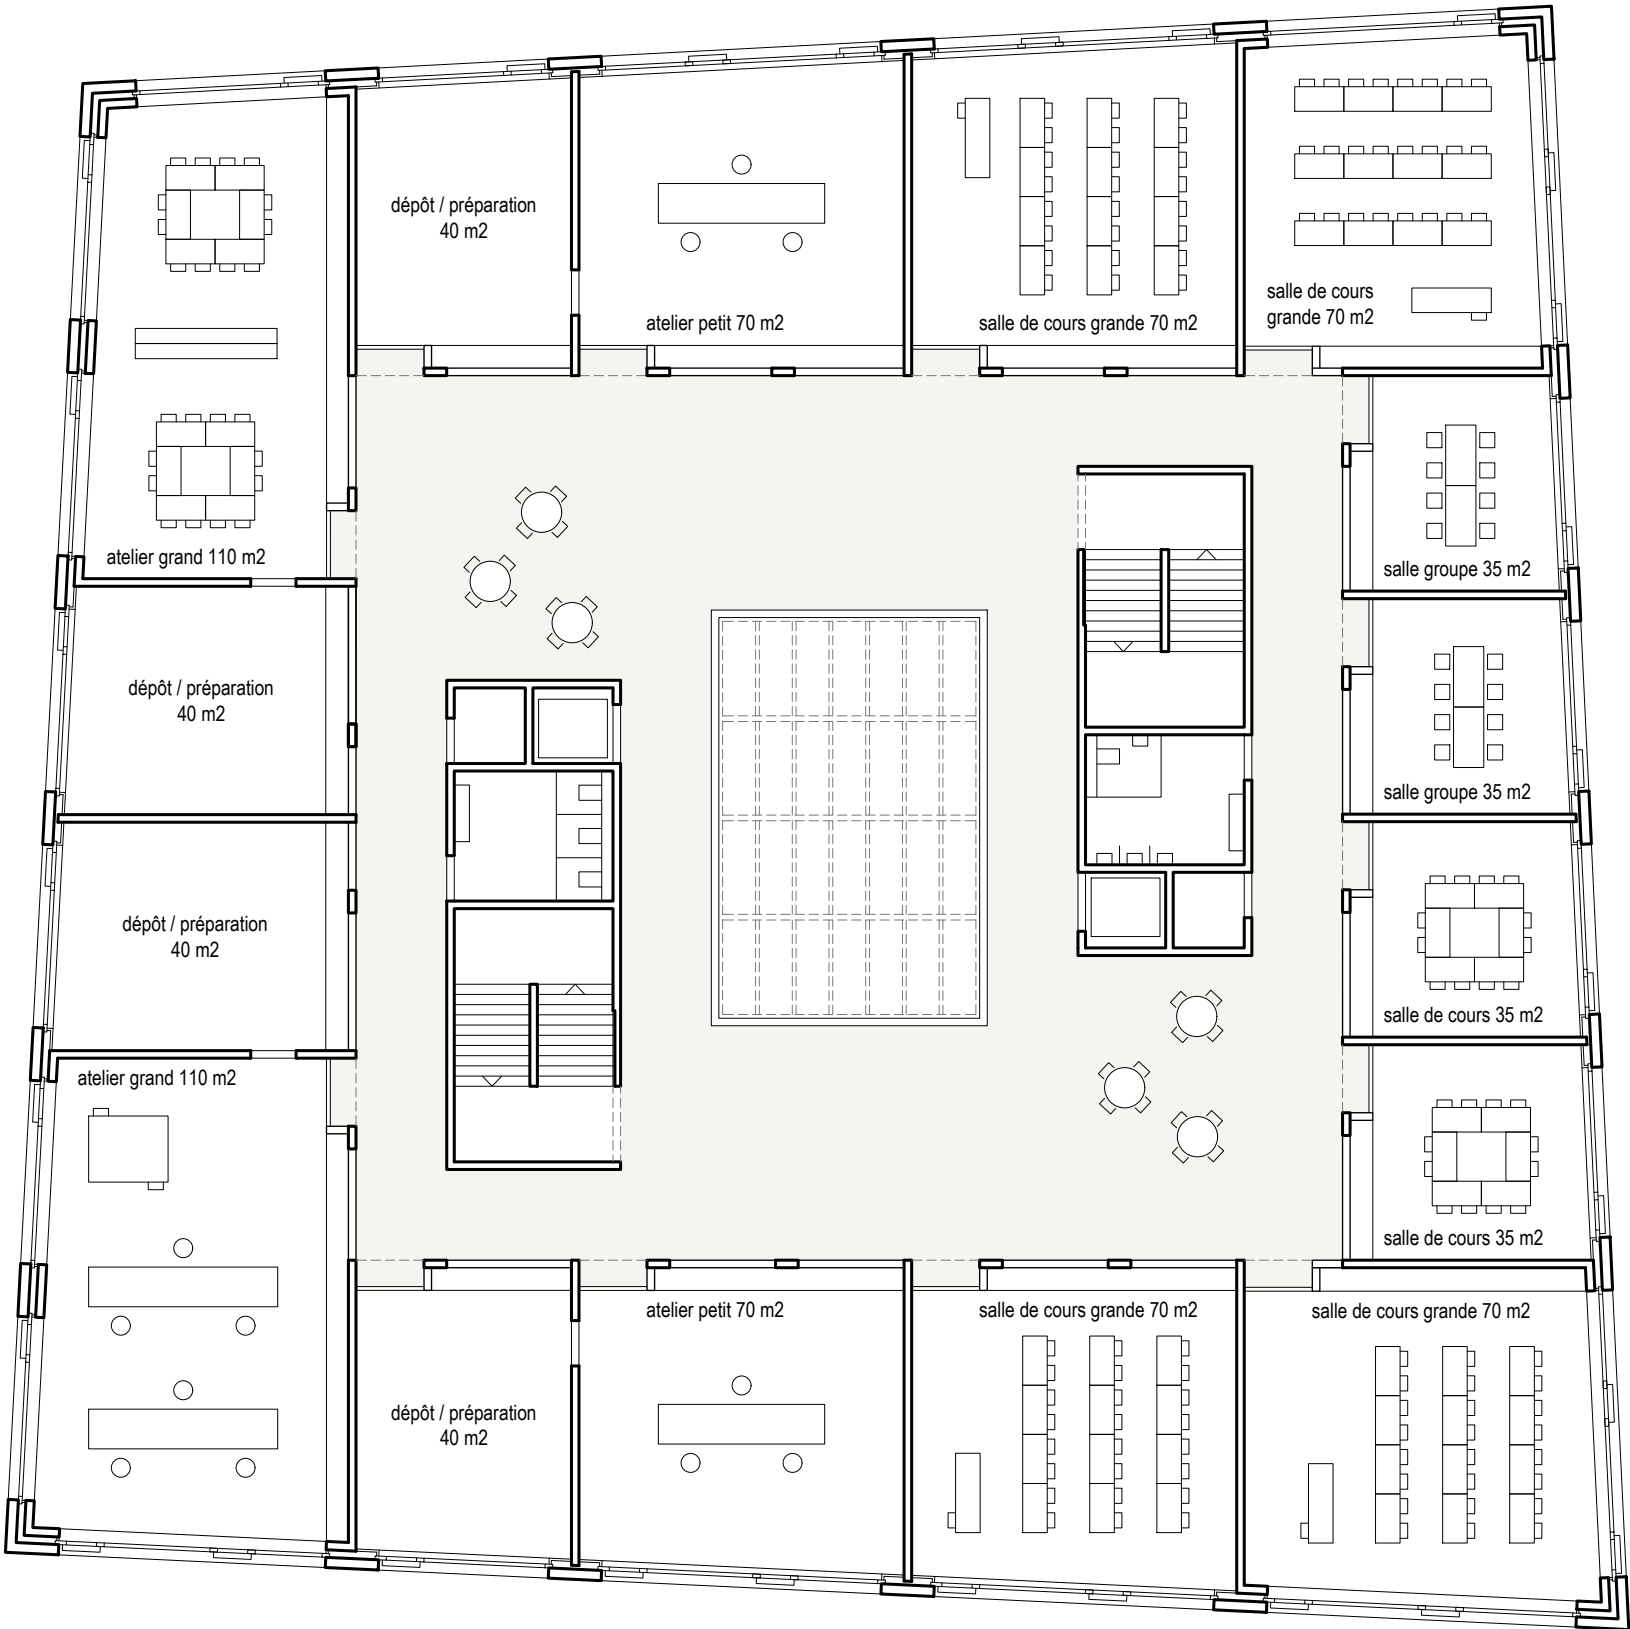

Etage 1-2-3 | 1/200

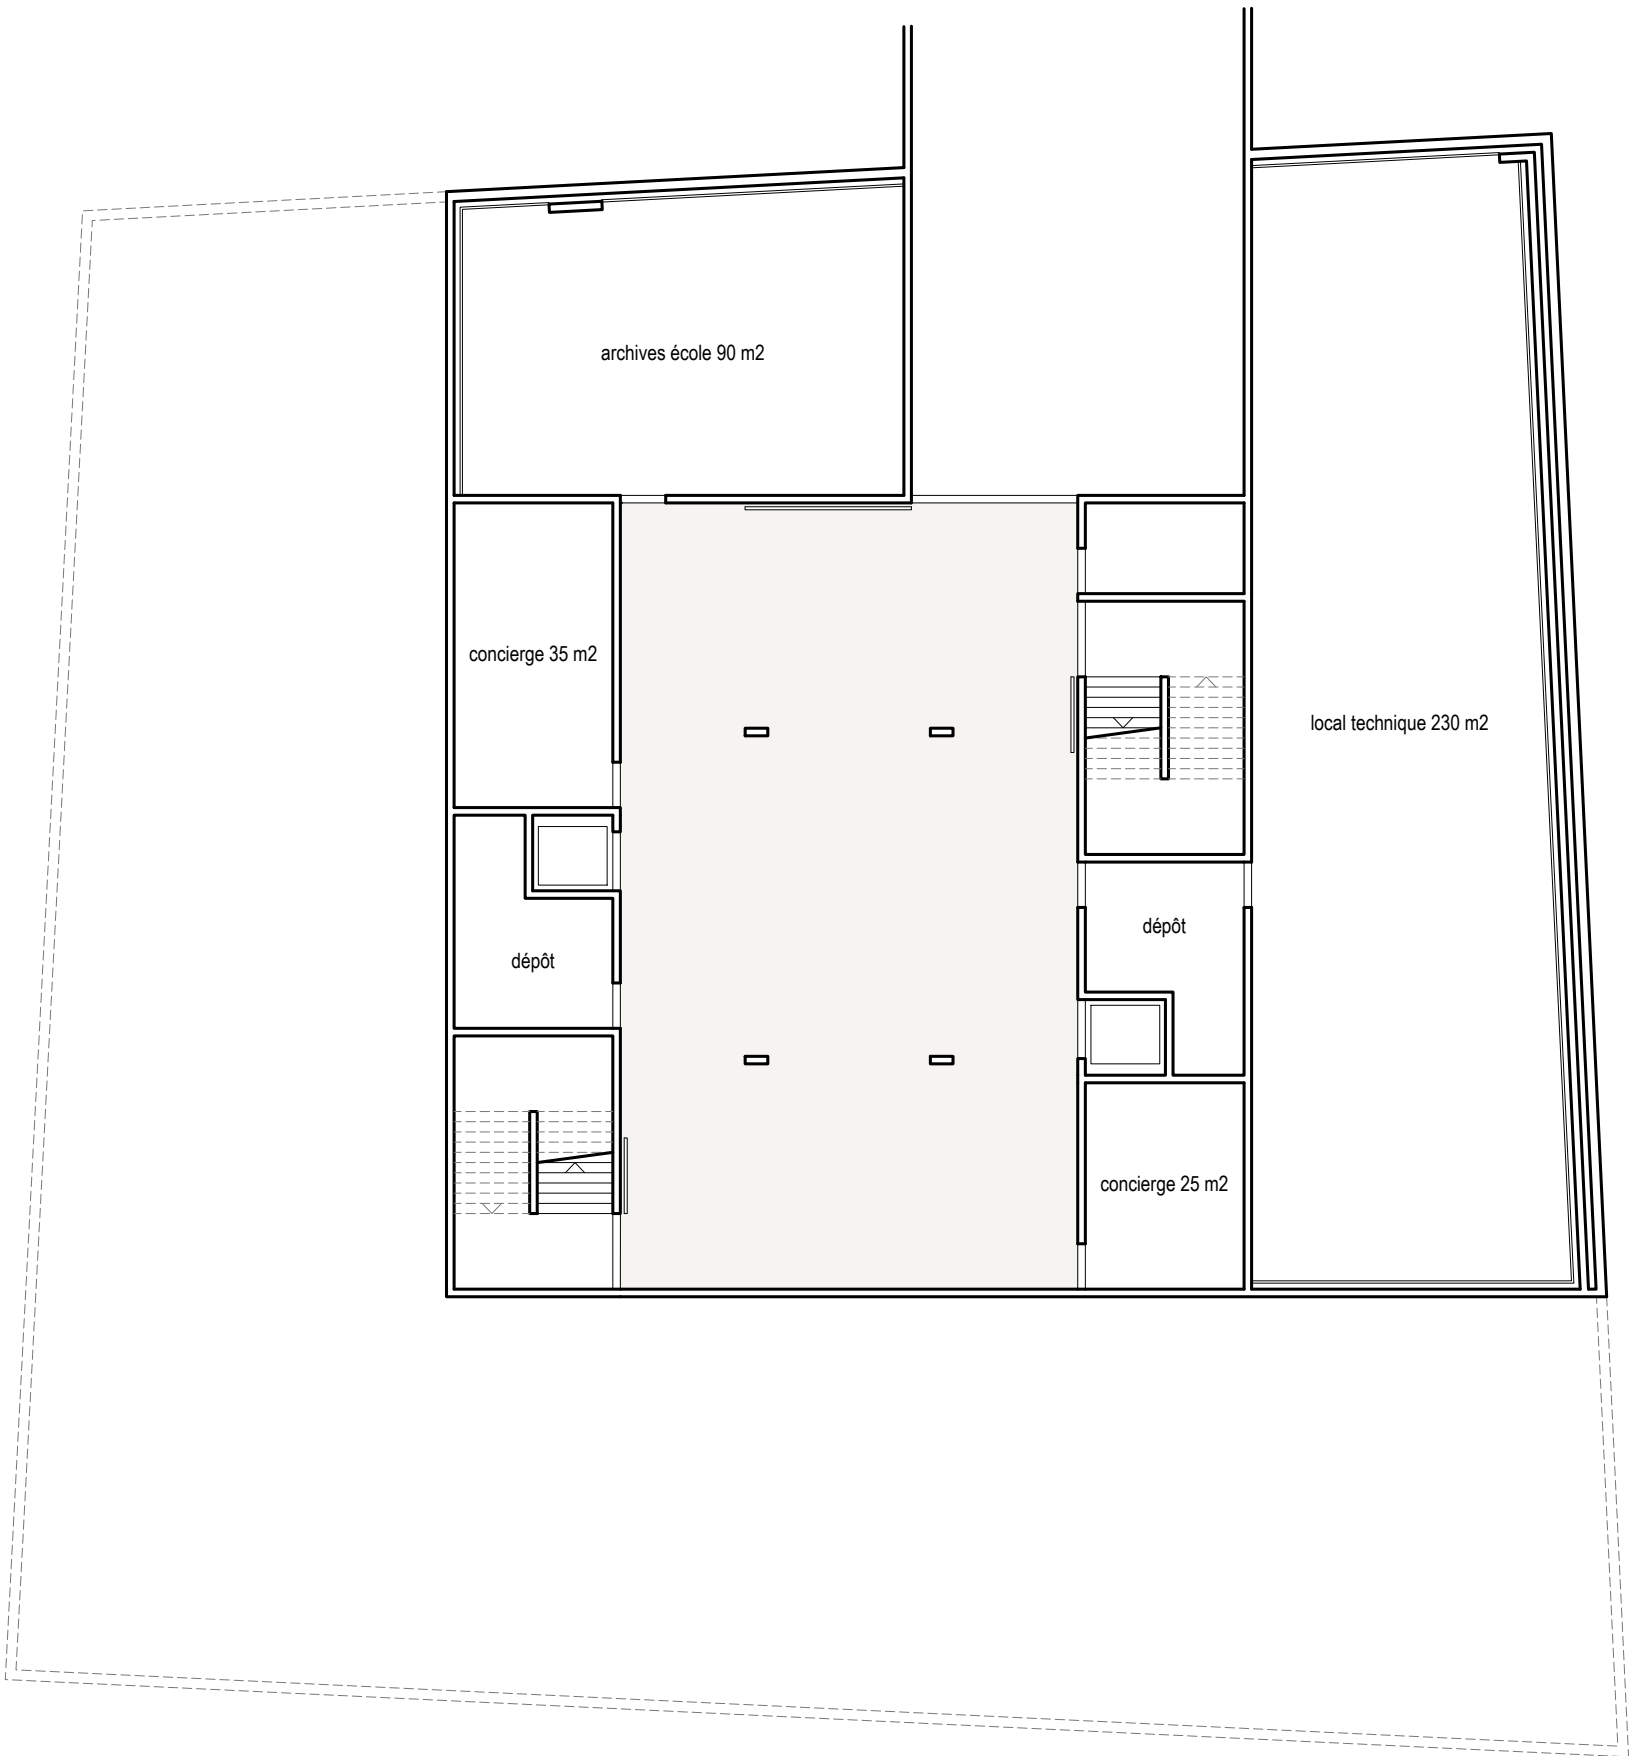

Sous-sol | 1/200

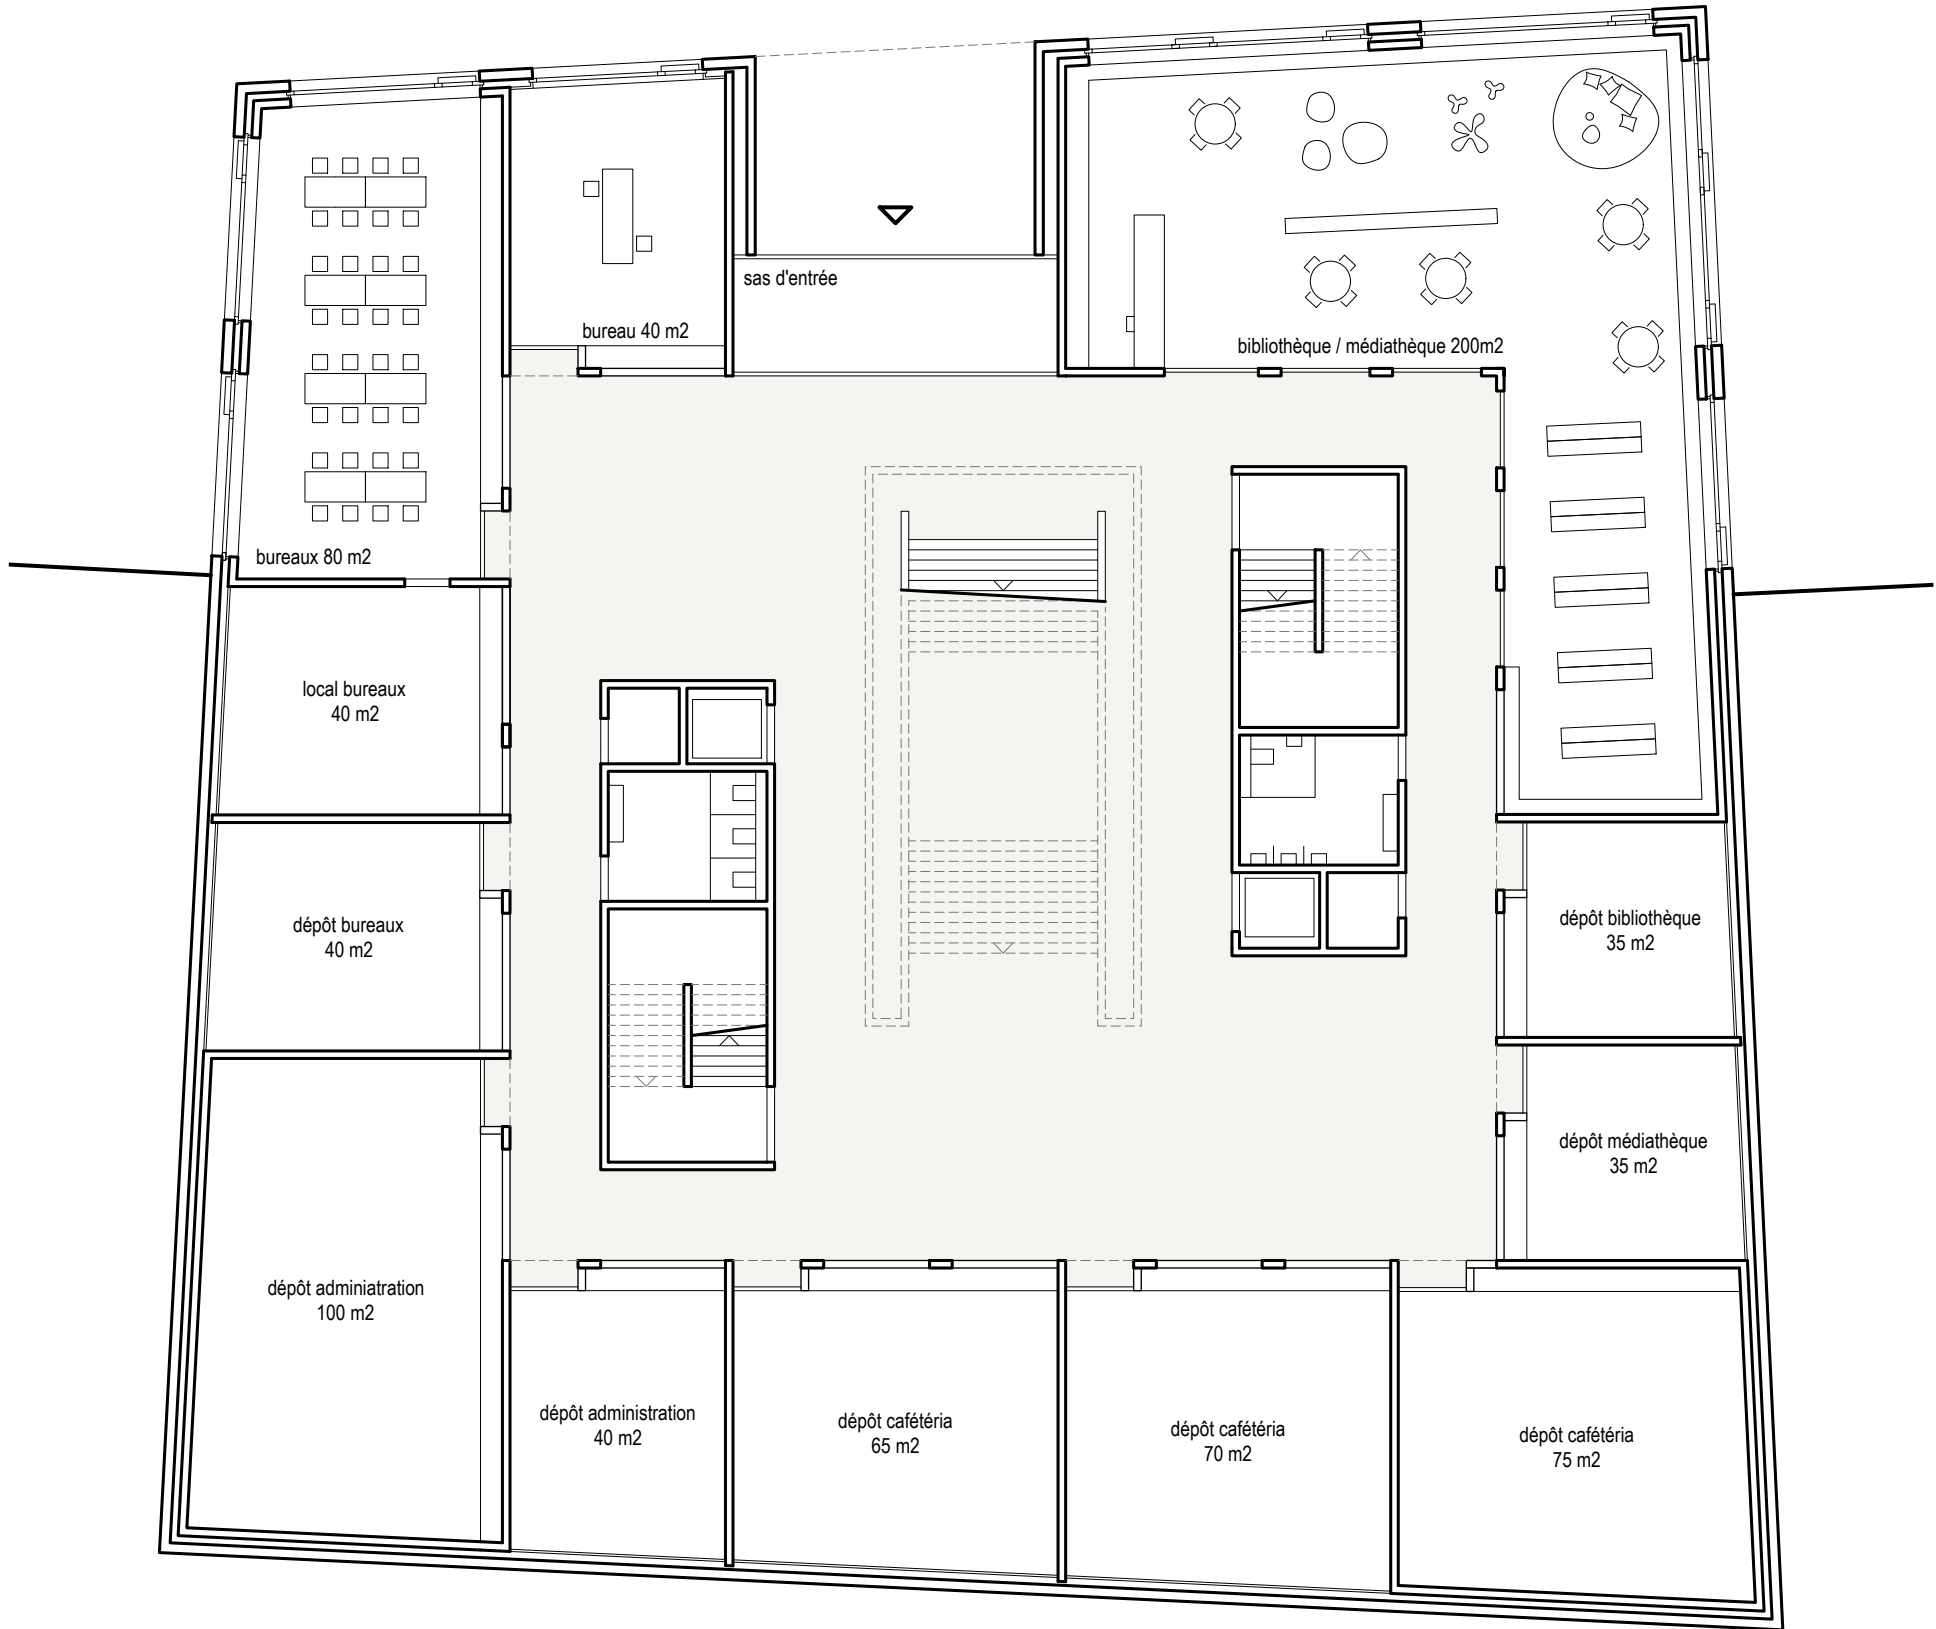

Rez inférieur | 1/200