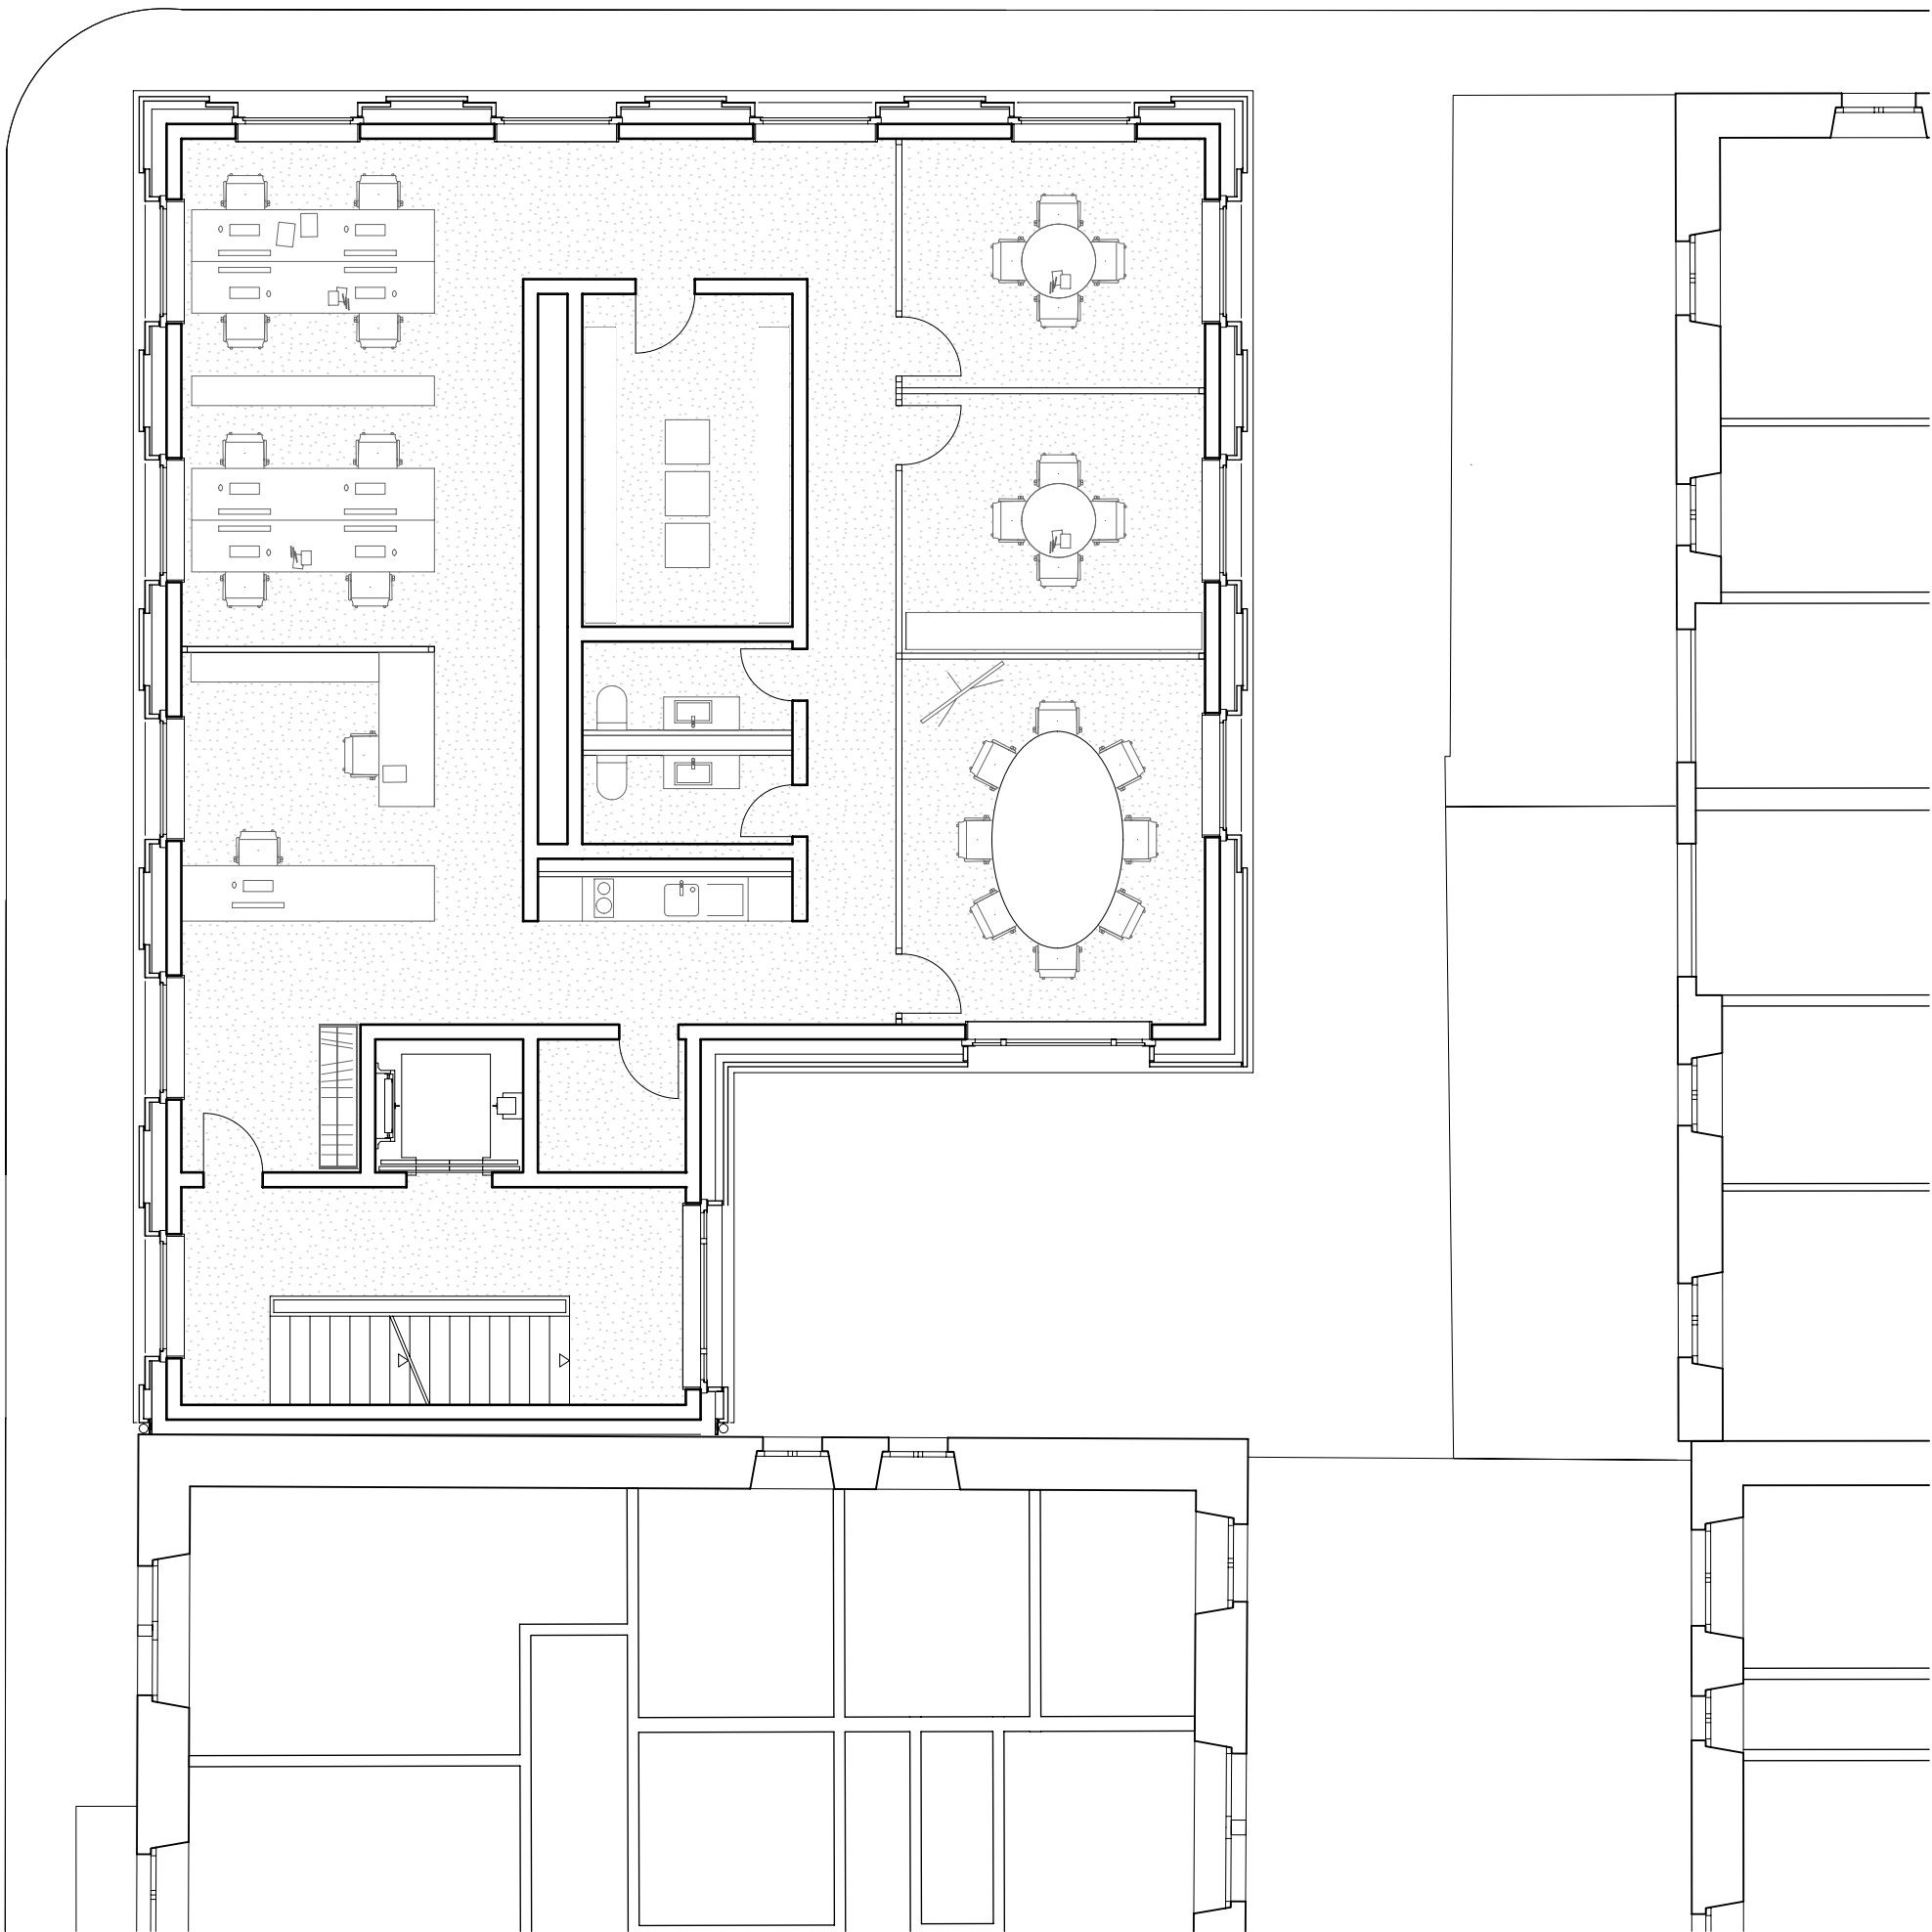


Grundriss 2.OG 1:100