


SECTION E-E M 1:50



SECTION G-G M 1:50

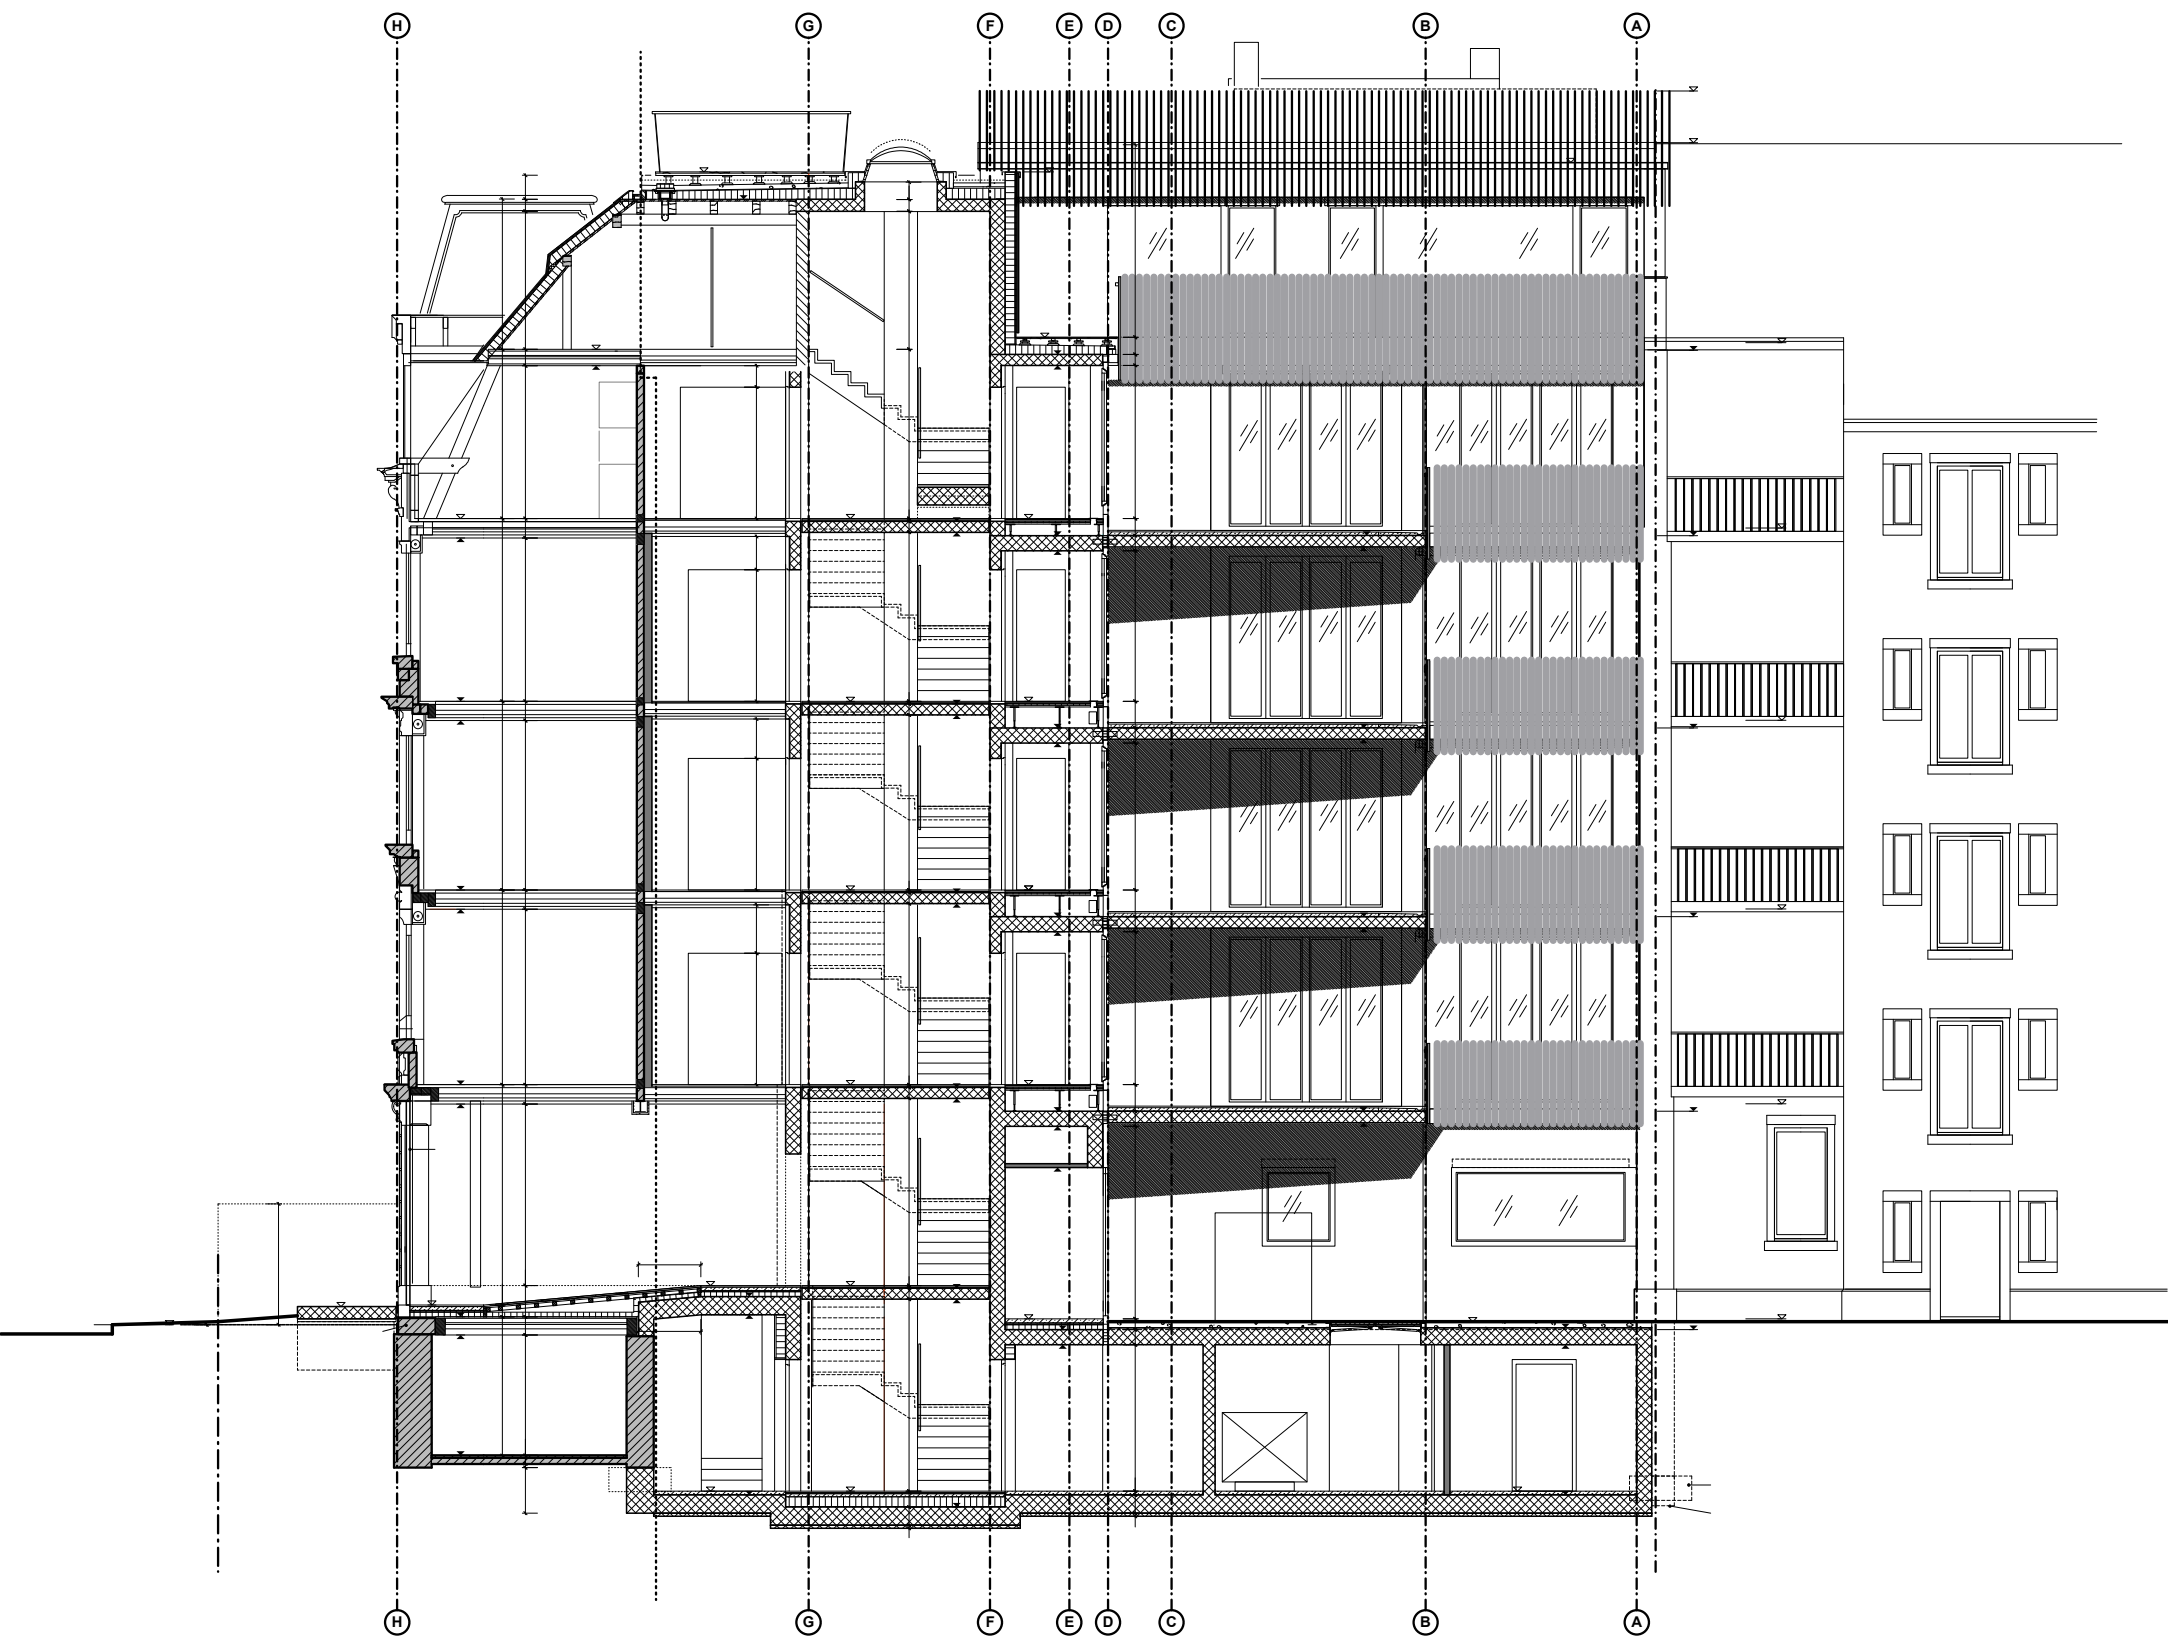

Lichtstrasse

Lichtstrasse 9

Lichtstrasse 11

