


RAIFFEISEN

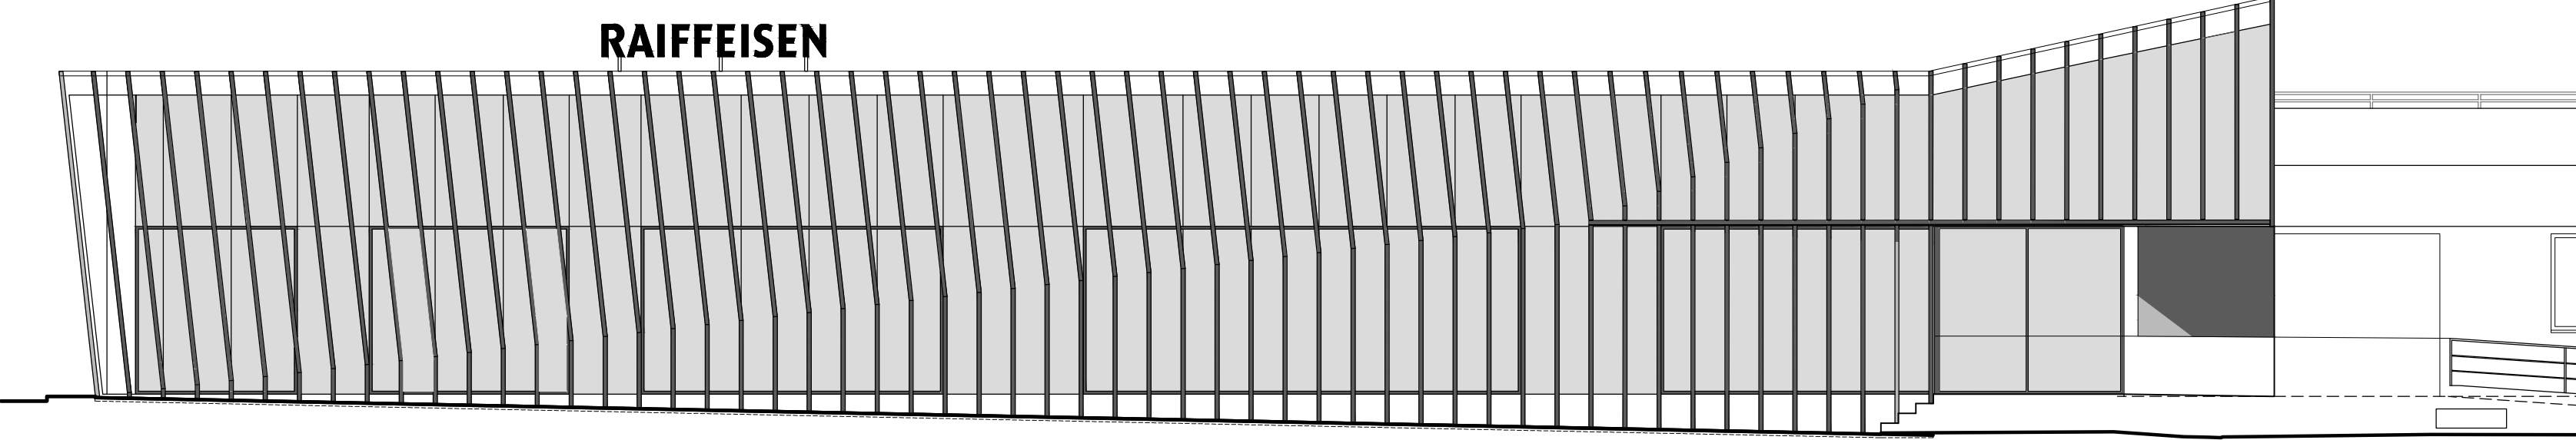

E-O

E-O

Façade ouest 1:100

