


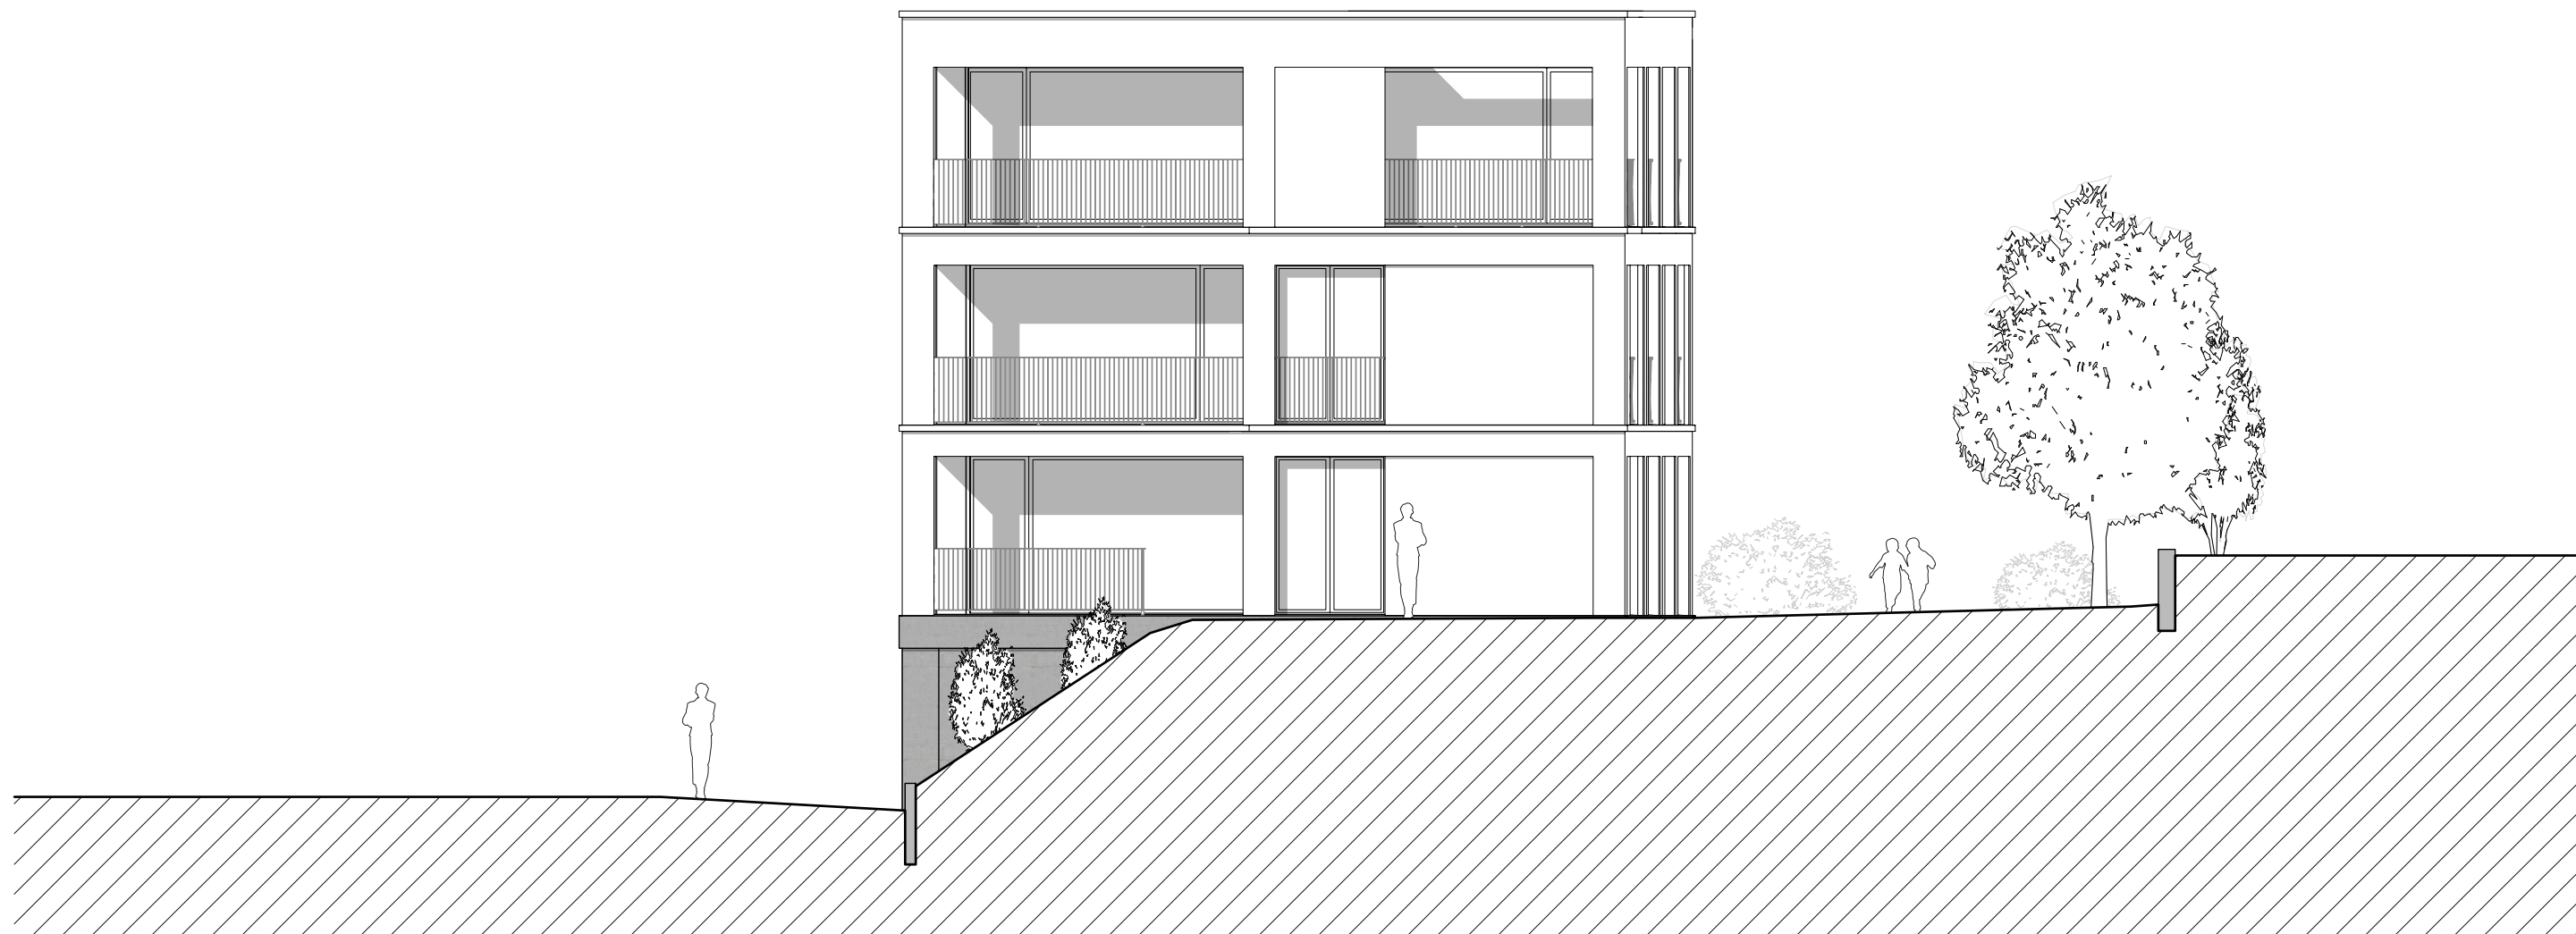

FASADE WEST

0 50 1 2 5 10