


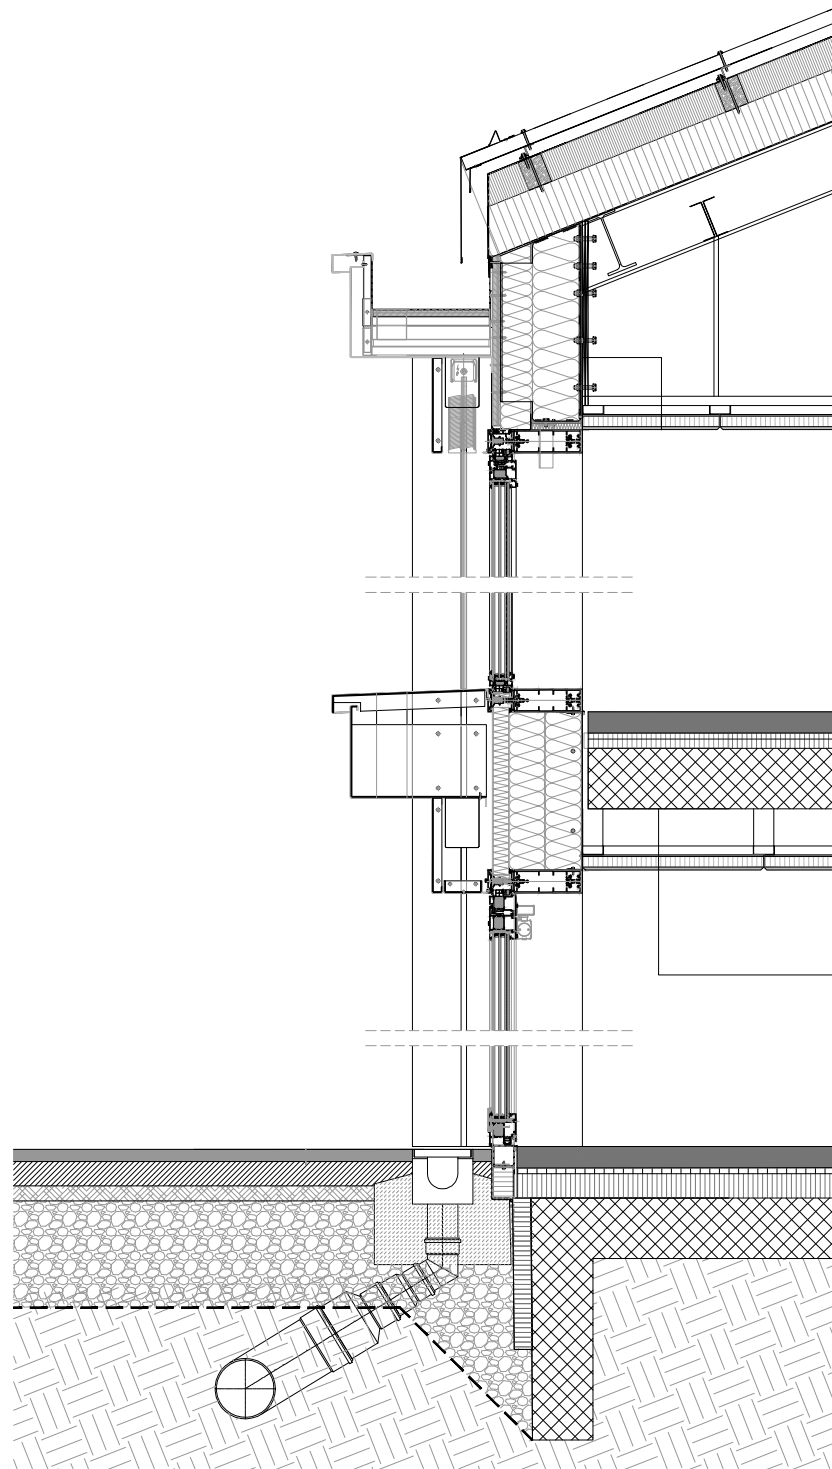

DÉTAIL DE FAÇADE

0 0.25 0.5 0.75 1 m