

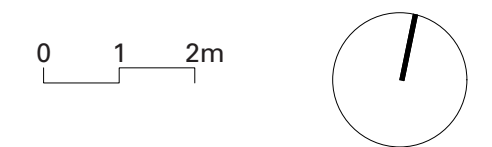


PLAN FIRST AND STANDARD FLOOR 1:100

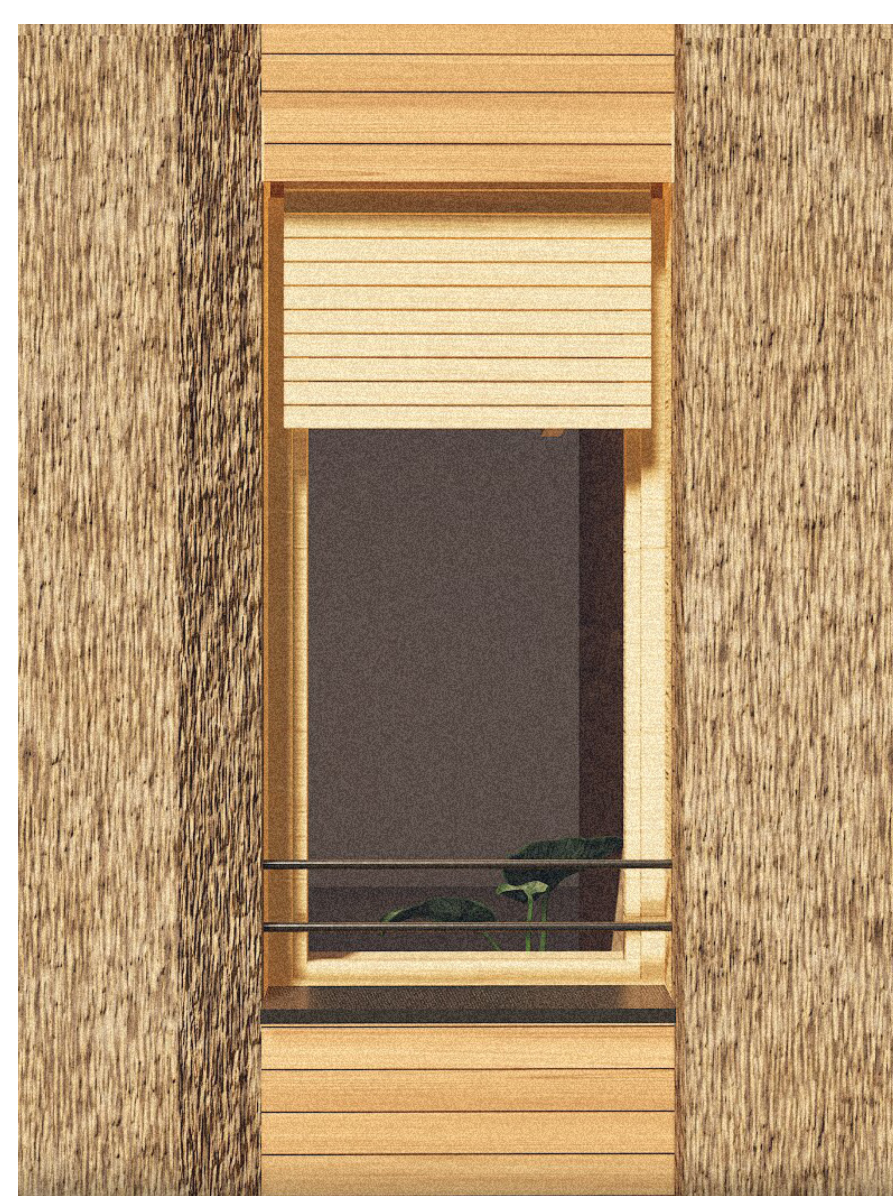

SECTION WEST-EAST AND SOUTH-NORTH 1:100

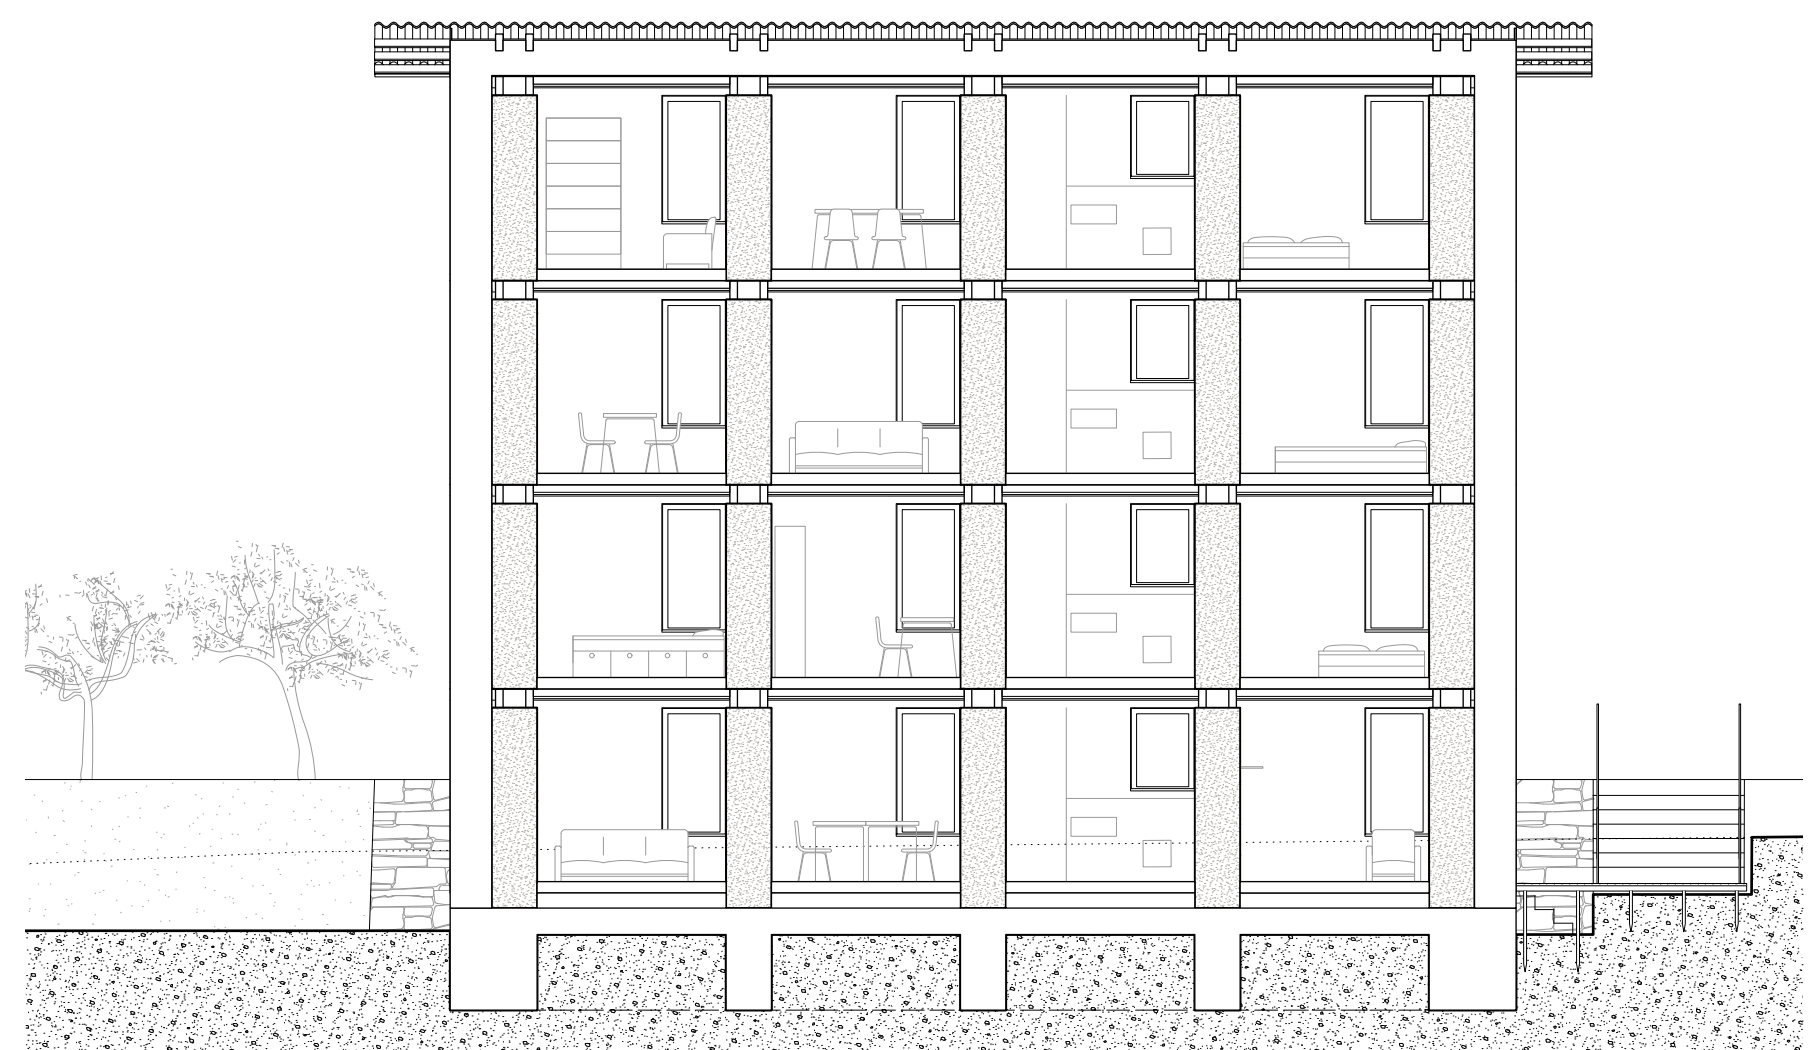

VISUALISATION FACADE AND APARTMENT

