


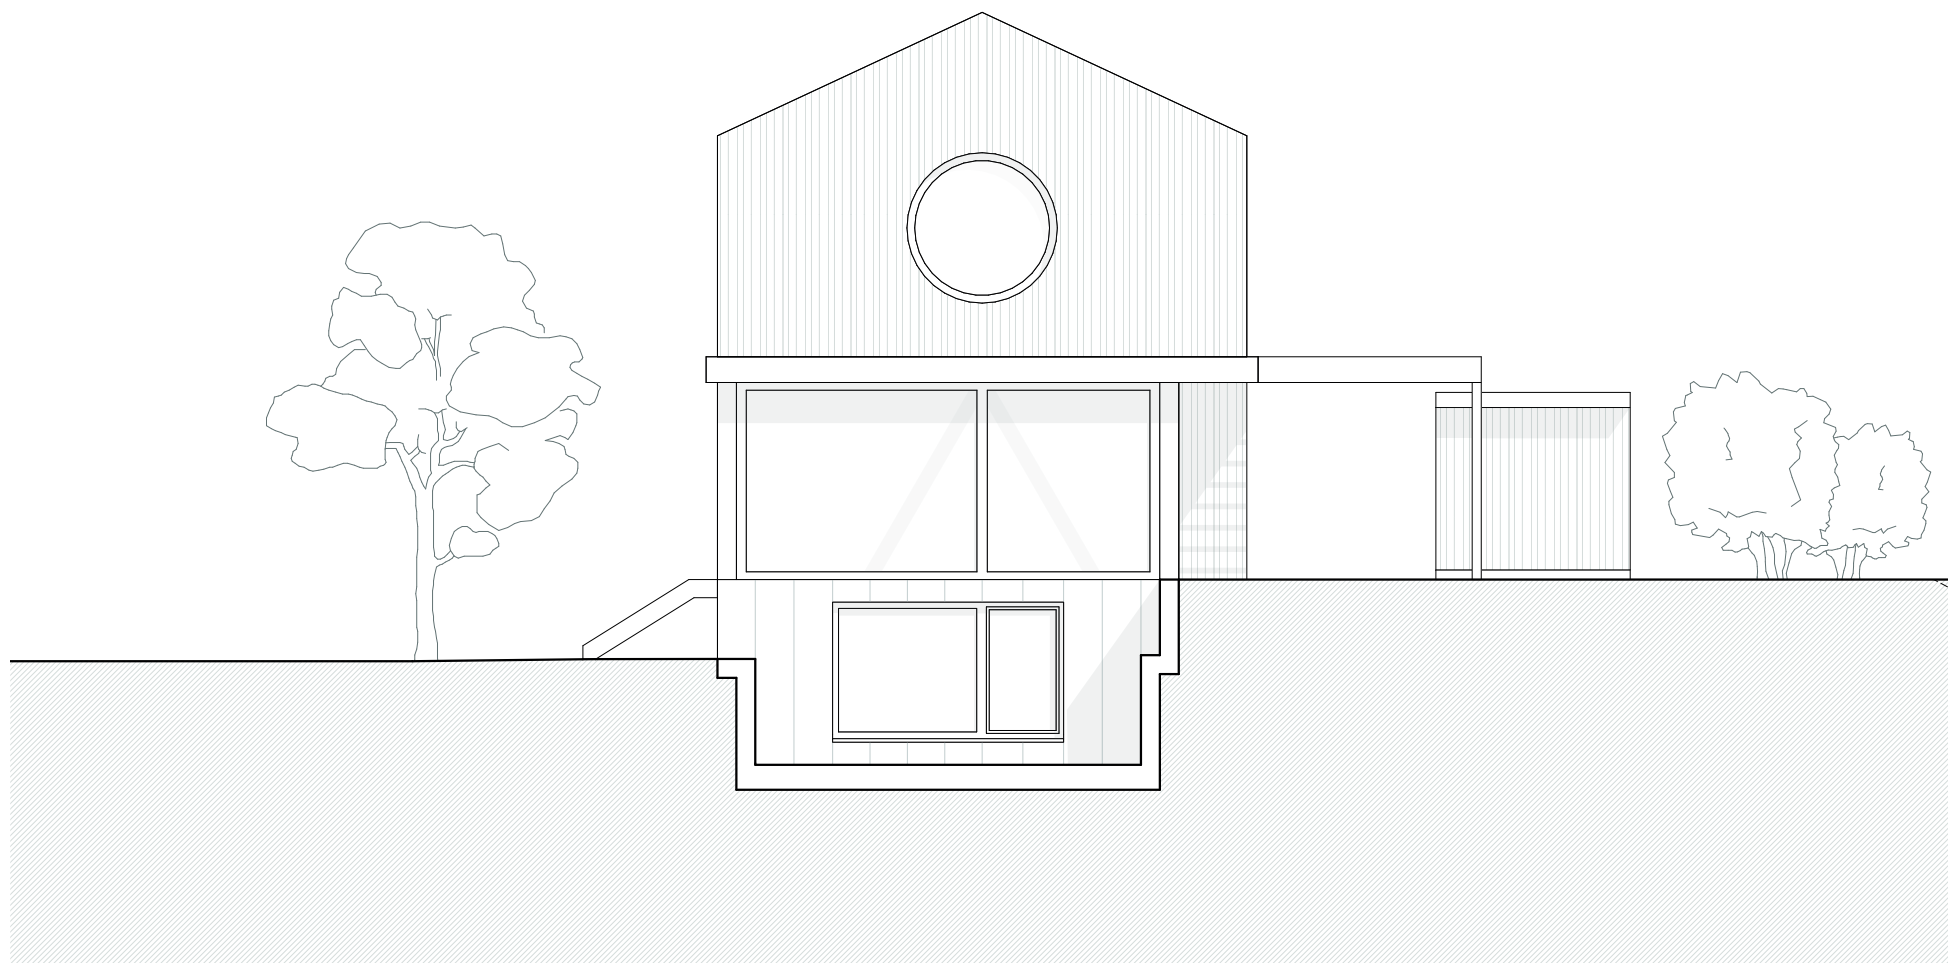

NORD-WEST FASSADE

