


Typical floor plan

1:200

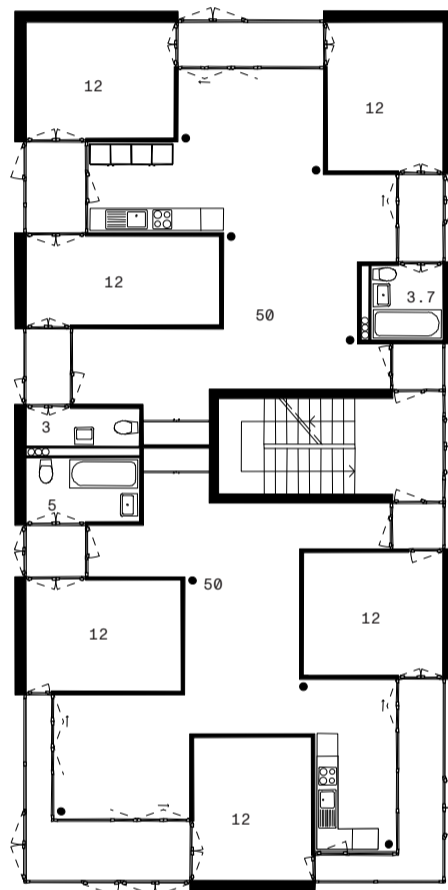

Data

Gross floor area (GFA): 262m²


Net floor area (NFA): 230m²

NFA/GFA: 85%

App. Typ	NFA
4.5	87m ²
4.5	85.5m ²

New apartments type


1:100

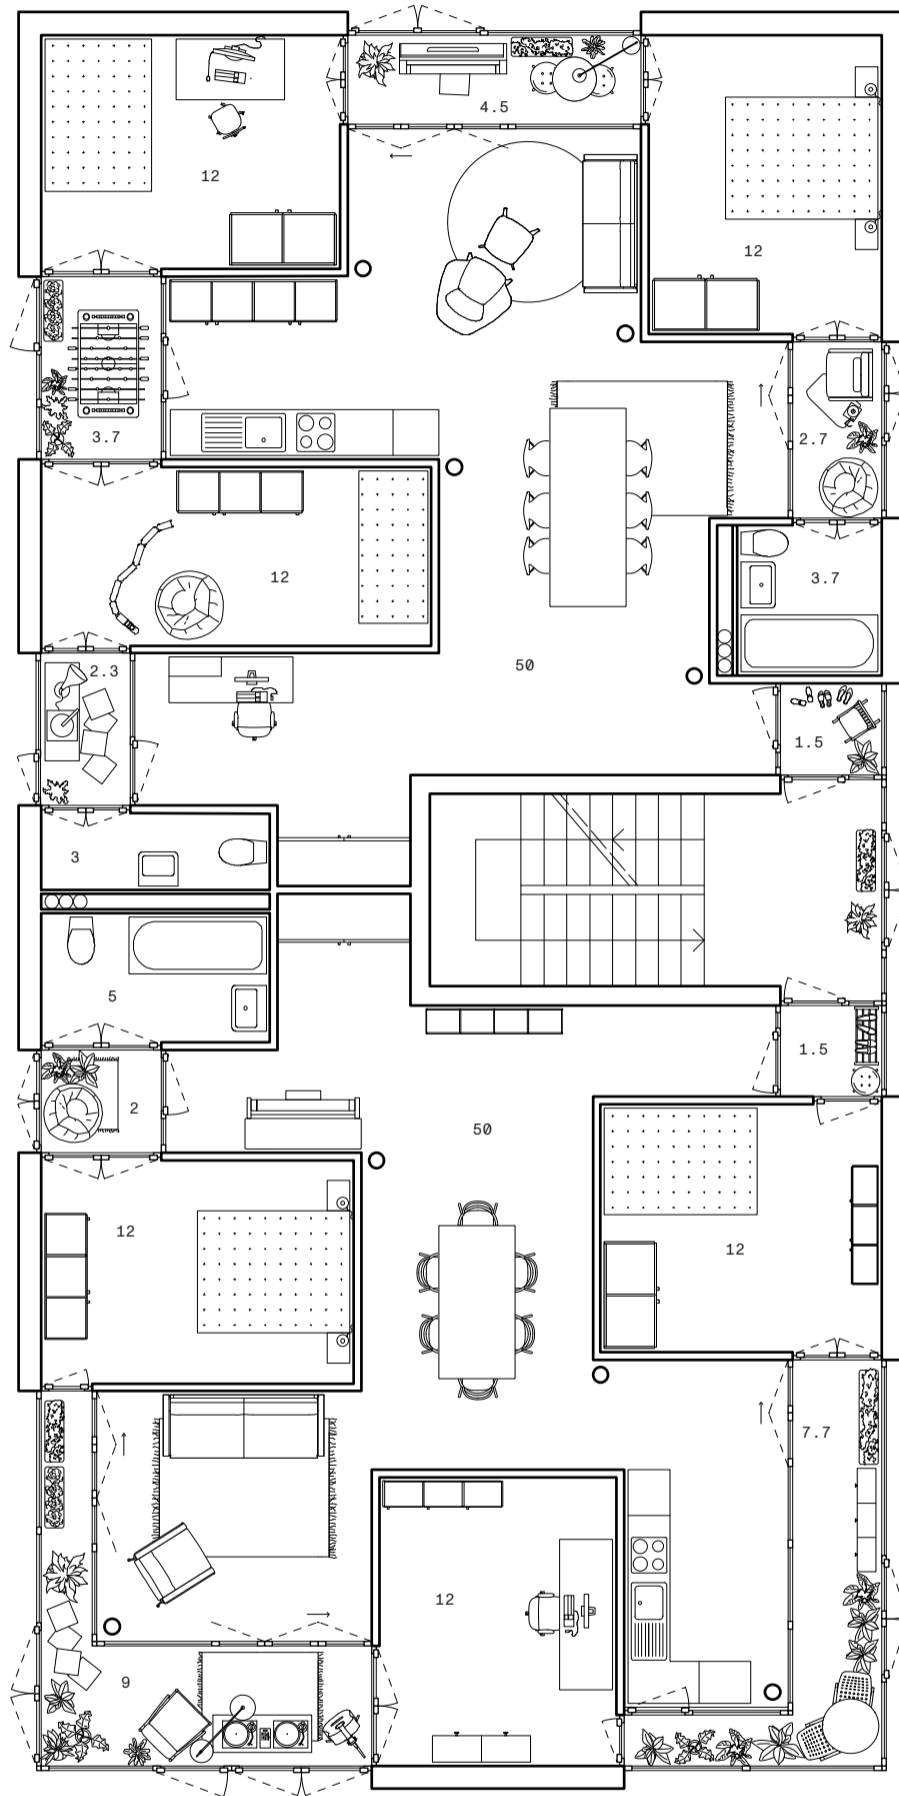

Data

App. Typ	NFA	# Persons	NFA/person
4.5	87m ²	3P	29m ²
4.5	85.5m ²	3P	28.5m ²

Concept diagram

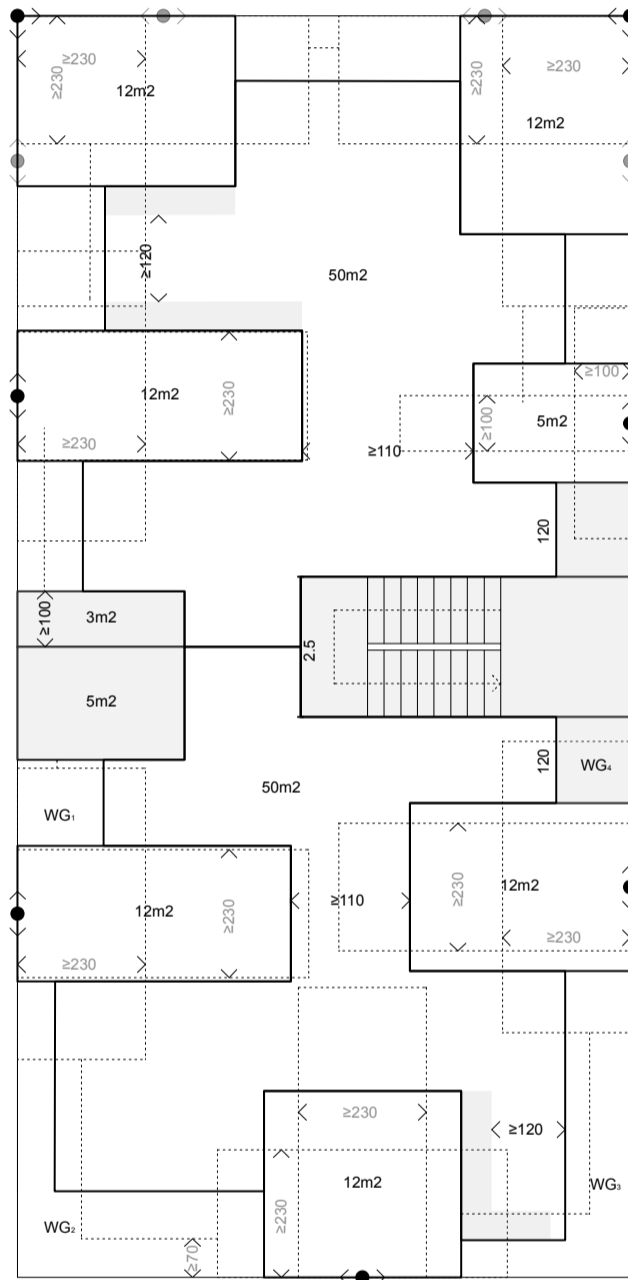

$\Sigma WG_m = 20m^2$