


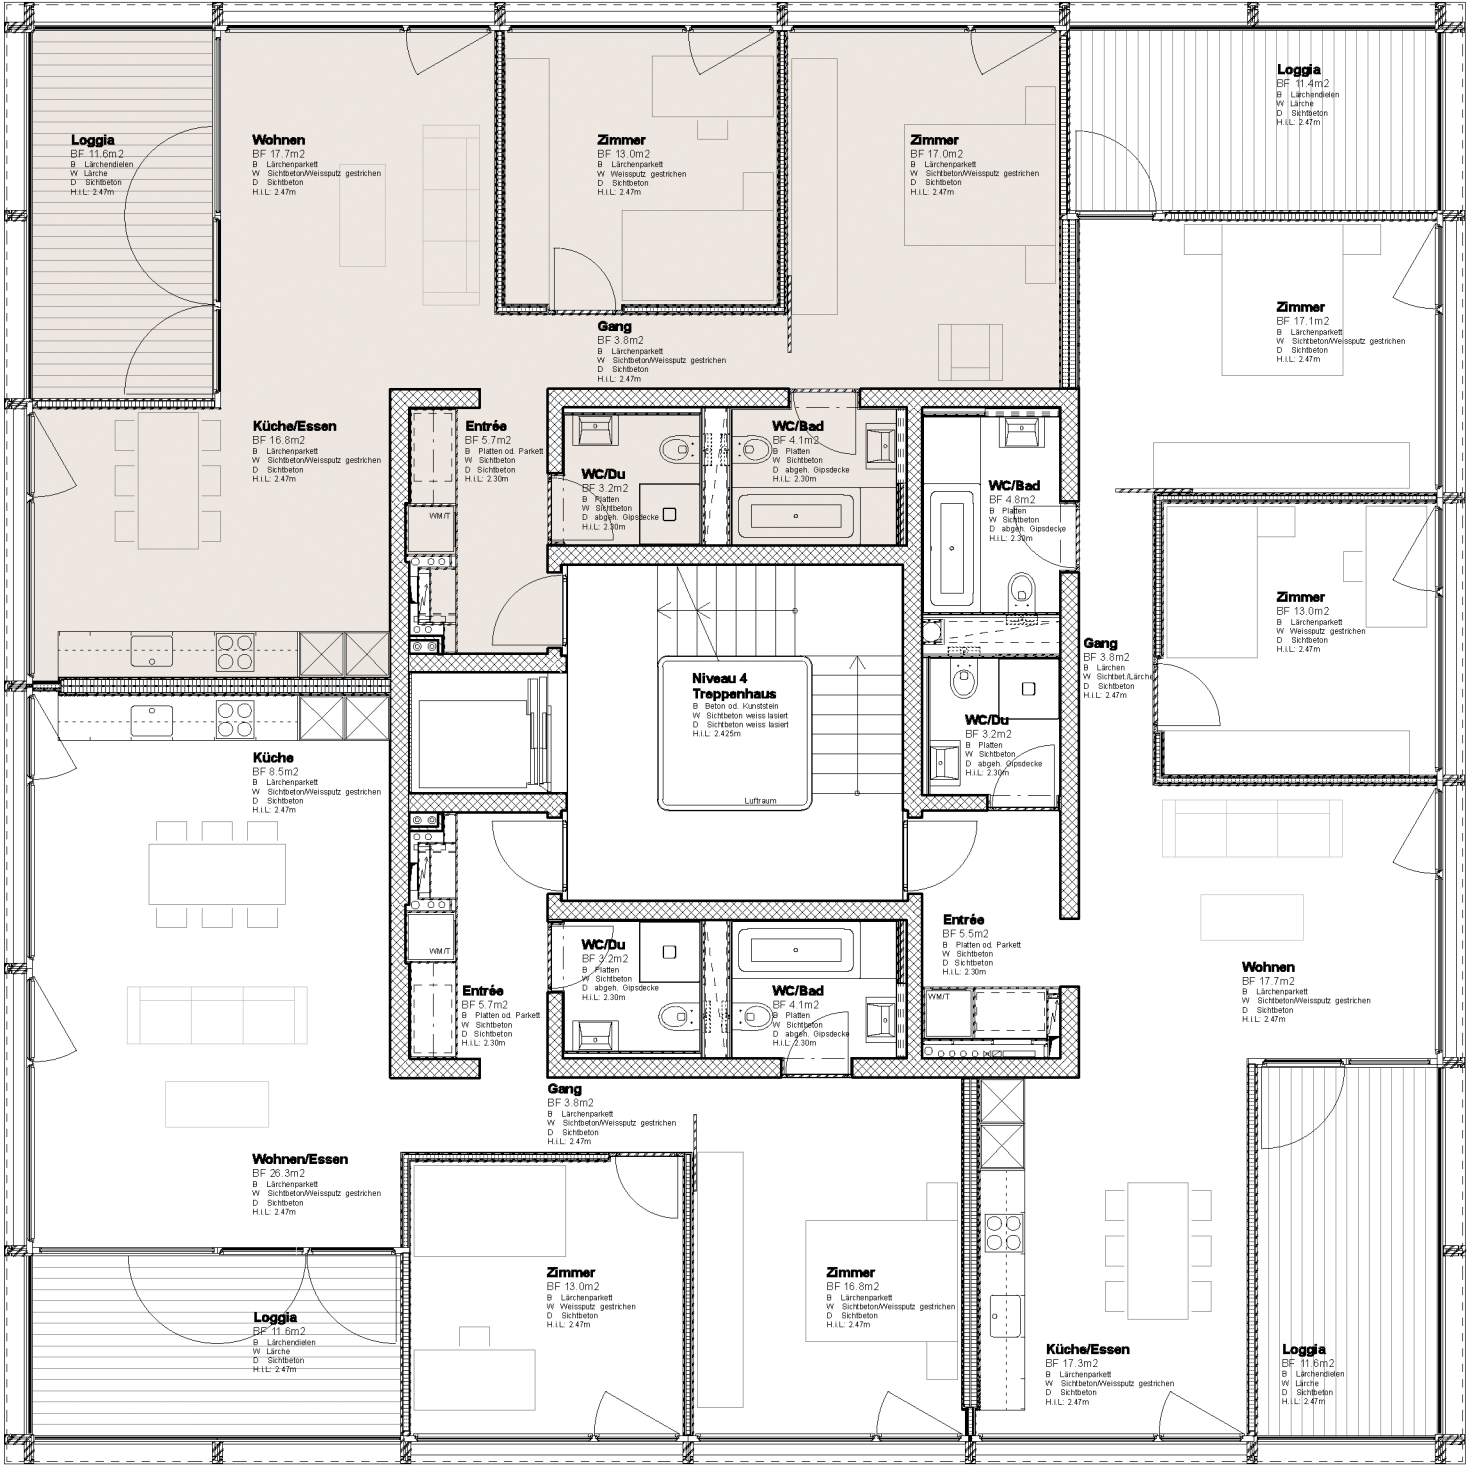

4. Geschoss | 1:100

