


Schnitt A-A 1:200

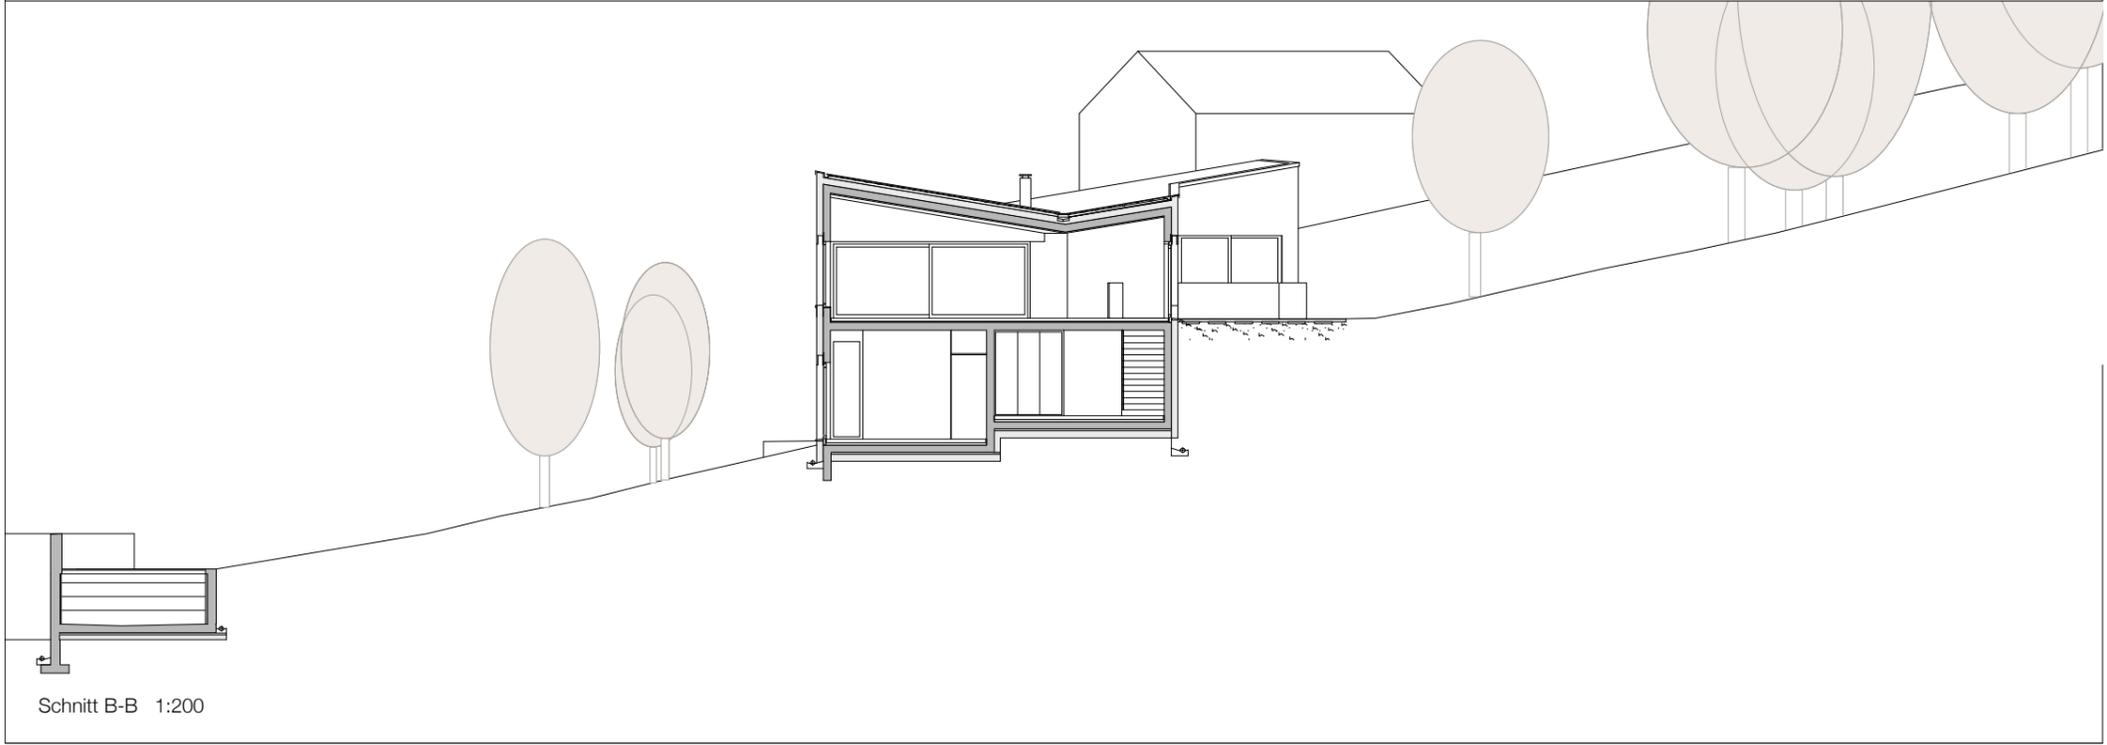

Schnitt B-B 1:200