


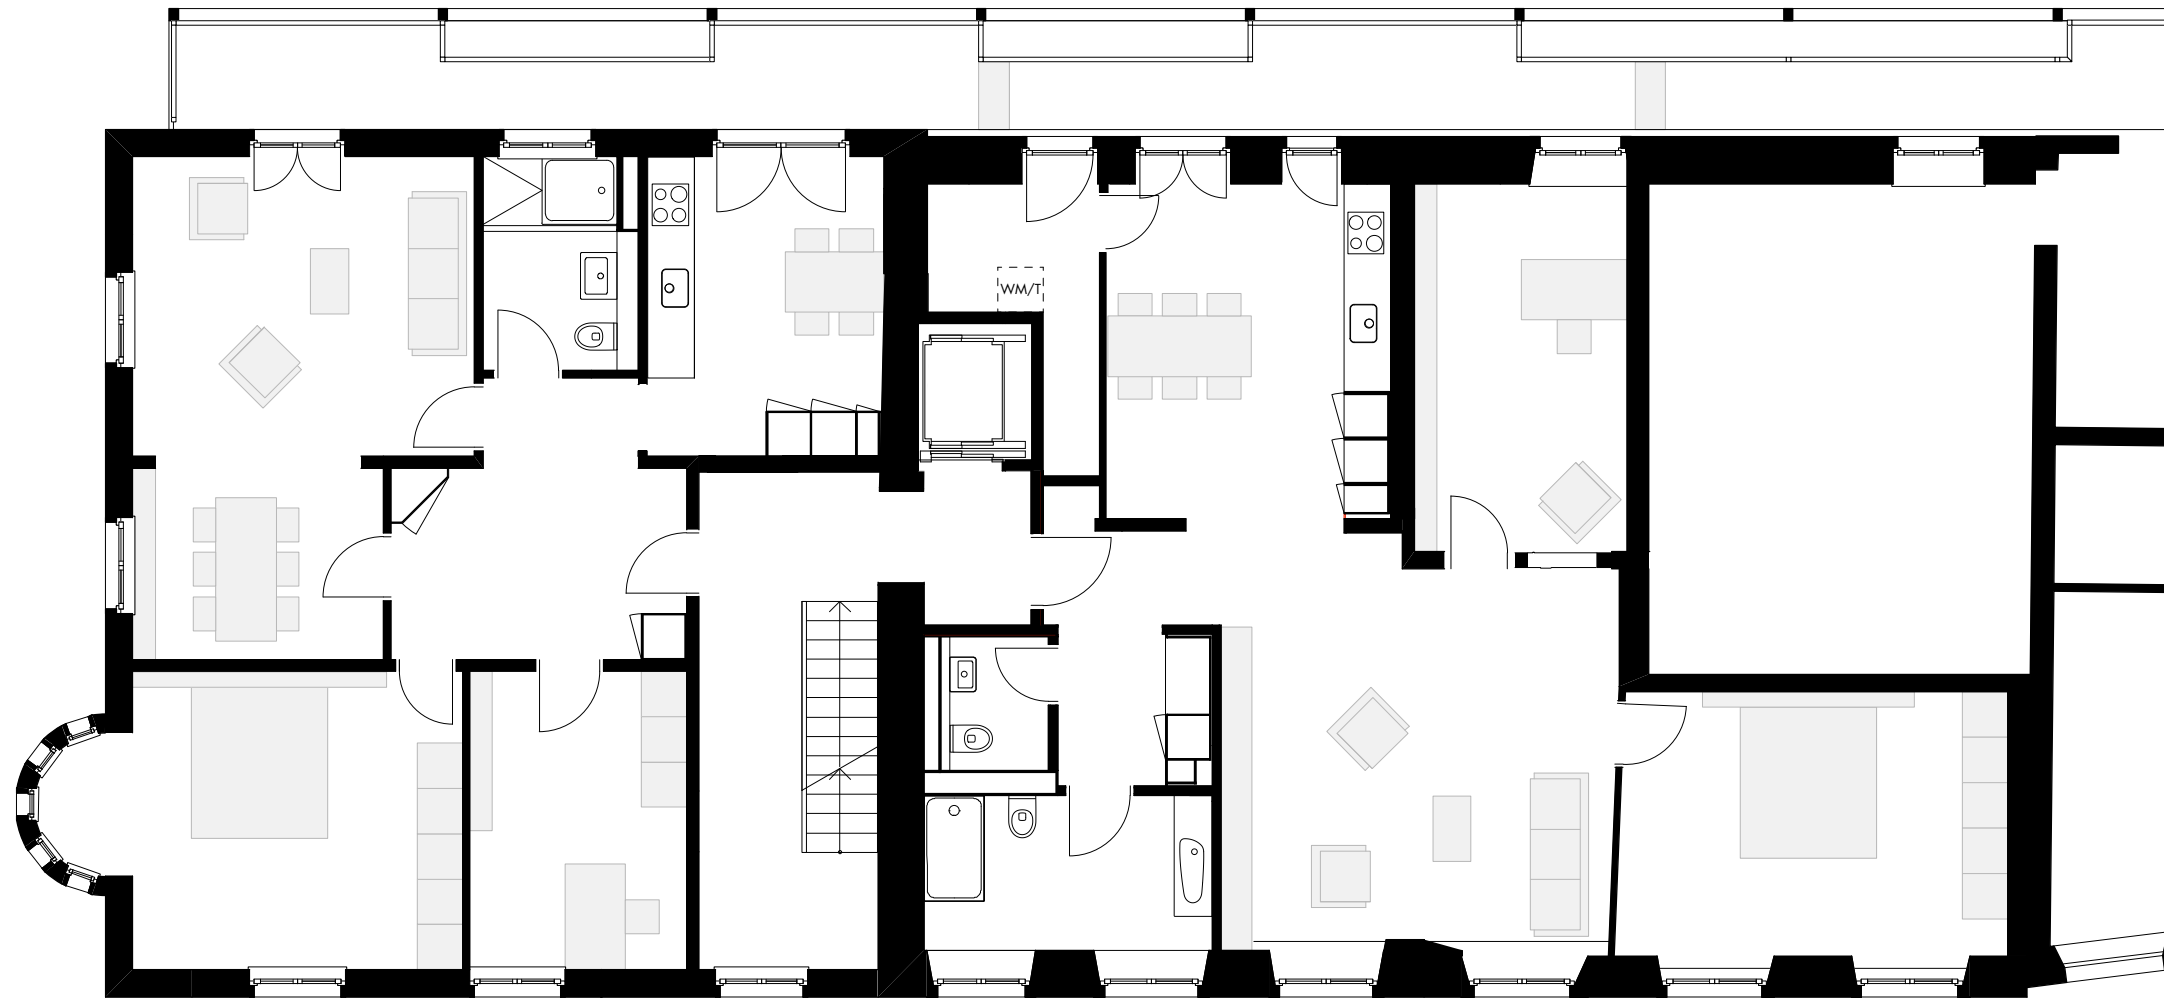

Grundriss 1.OG
1:100

