



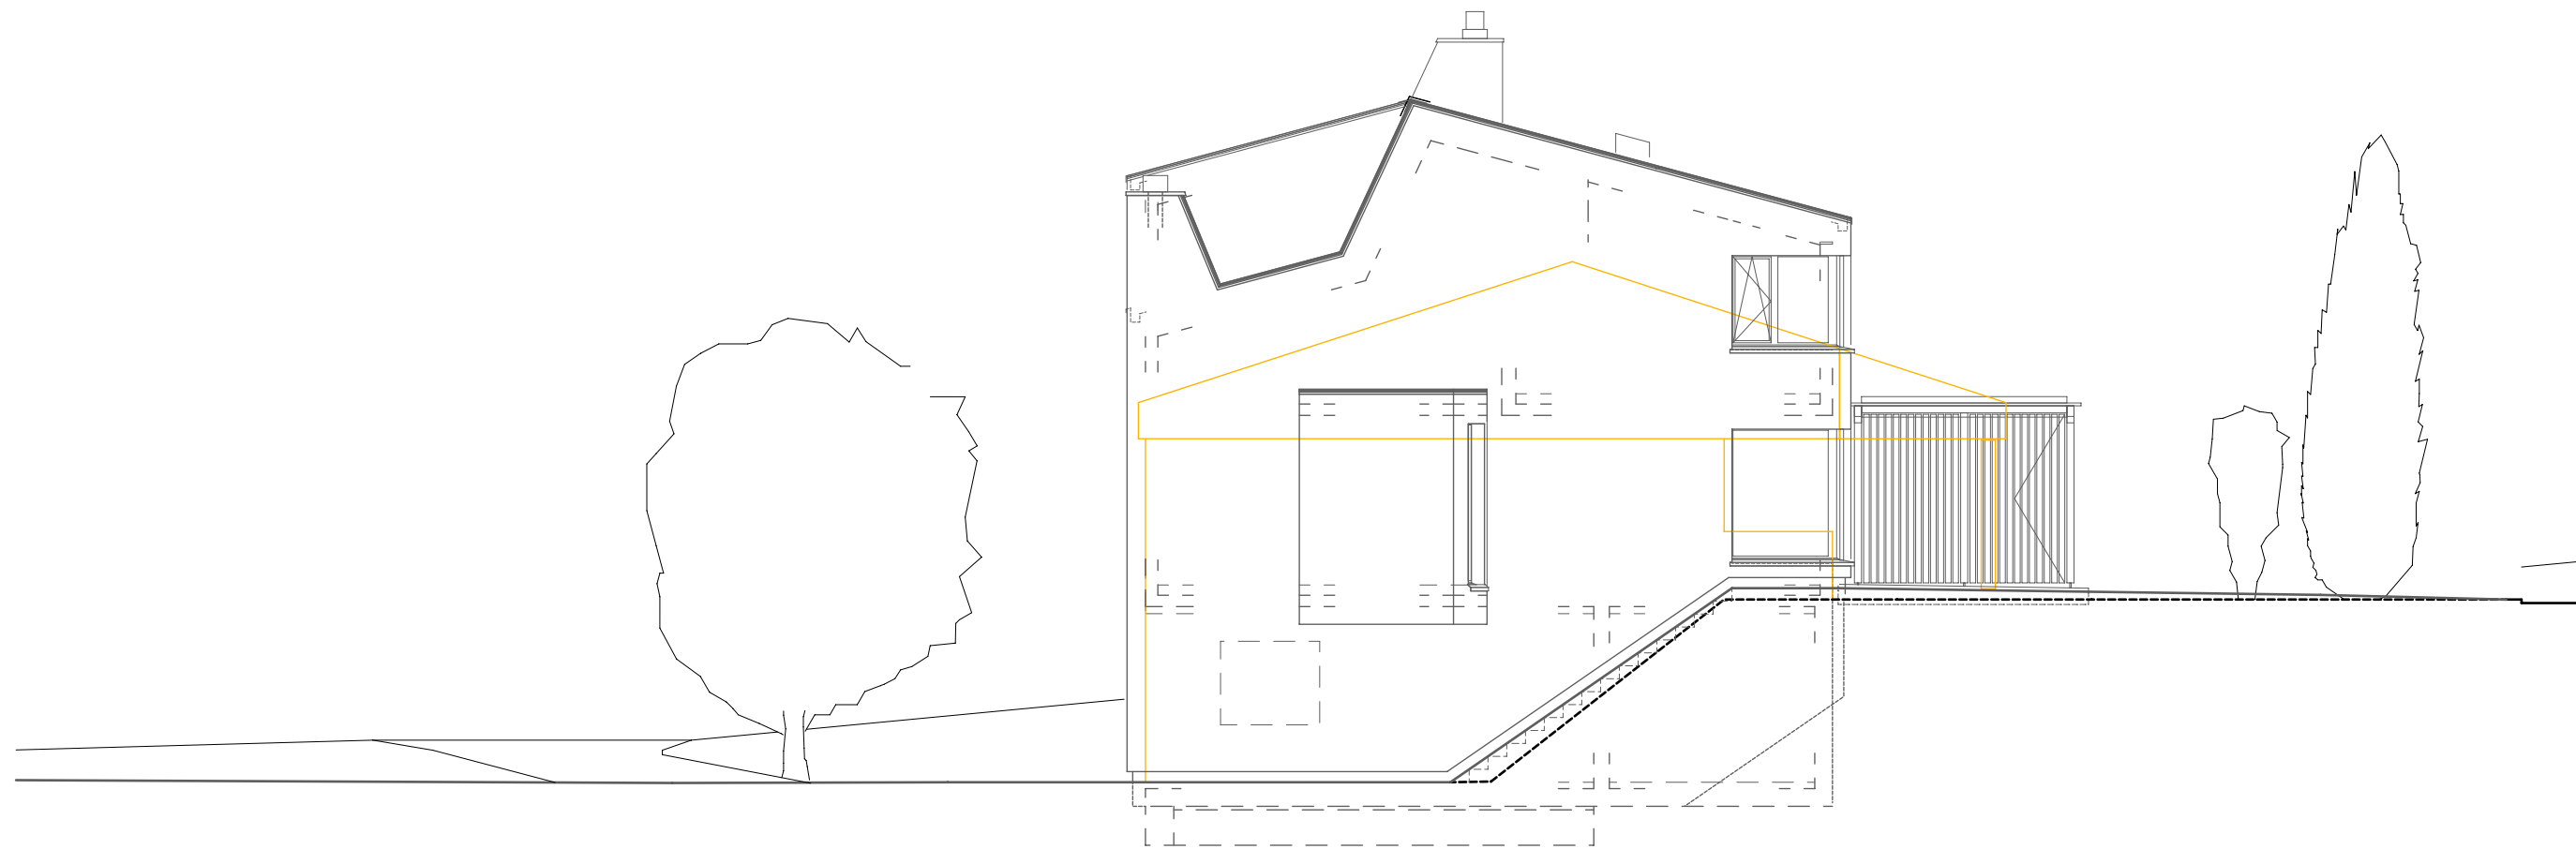

Nord-Fassade

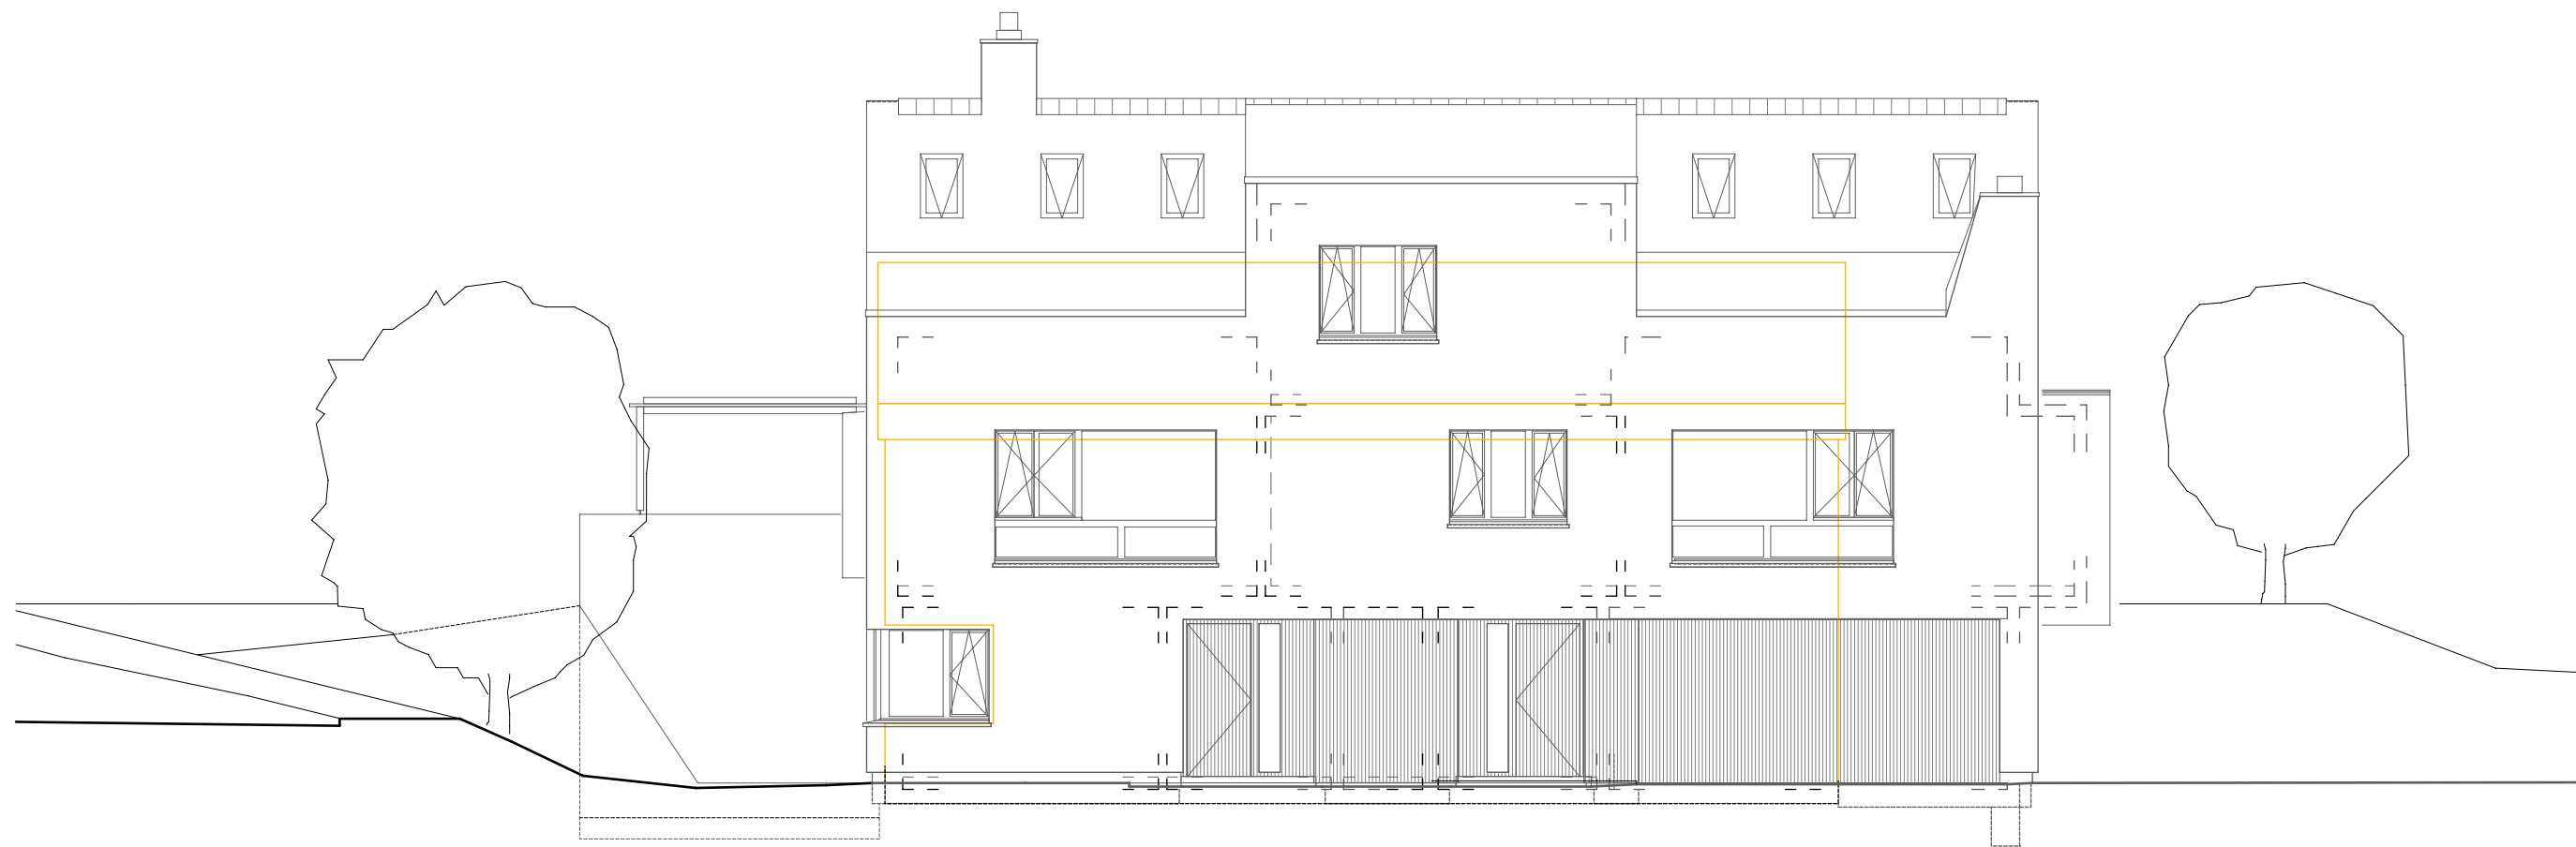

Ost-Fassade

Bestand
Neu

0 1 5 10 m 1:100