


Nord - West 1:300

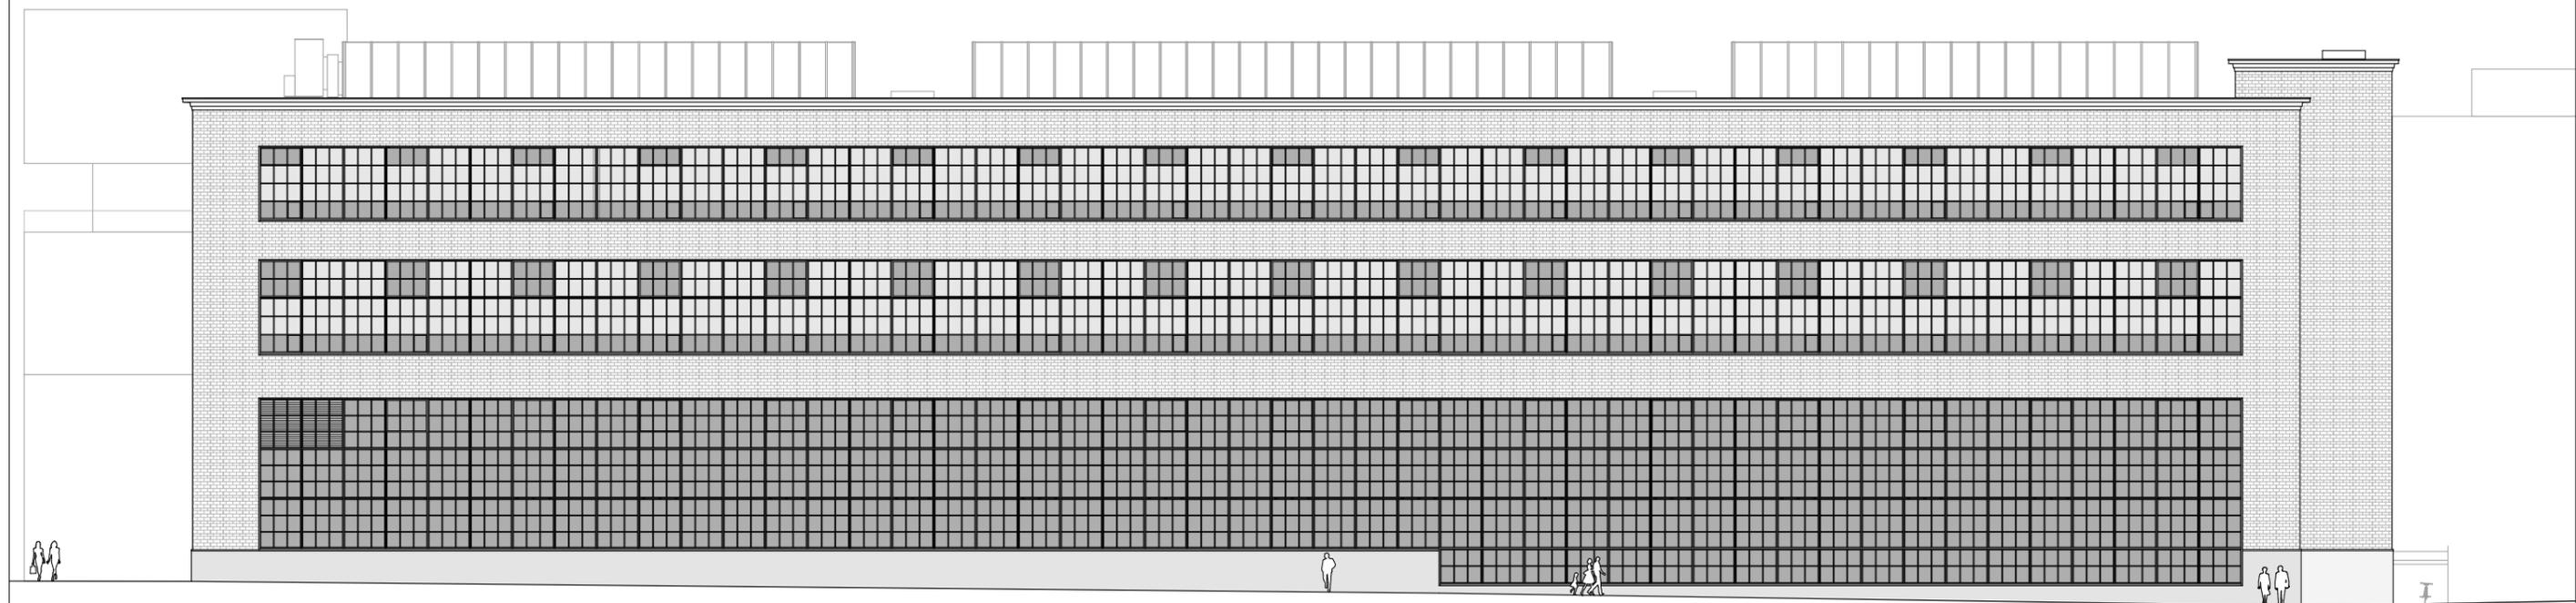

Süd - Ost 1:300

