


Lerchenweg, Guemligen  
Schwarzplan  
Massstab 1:5000

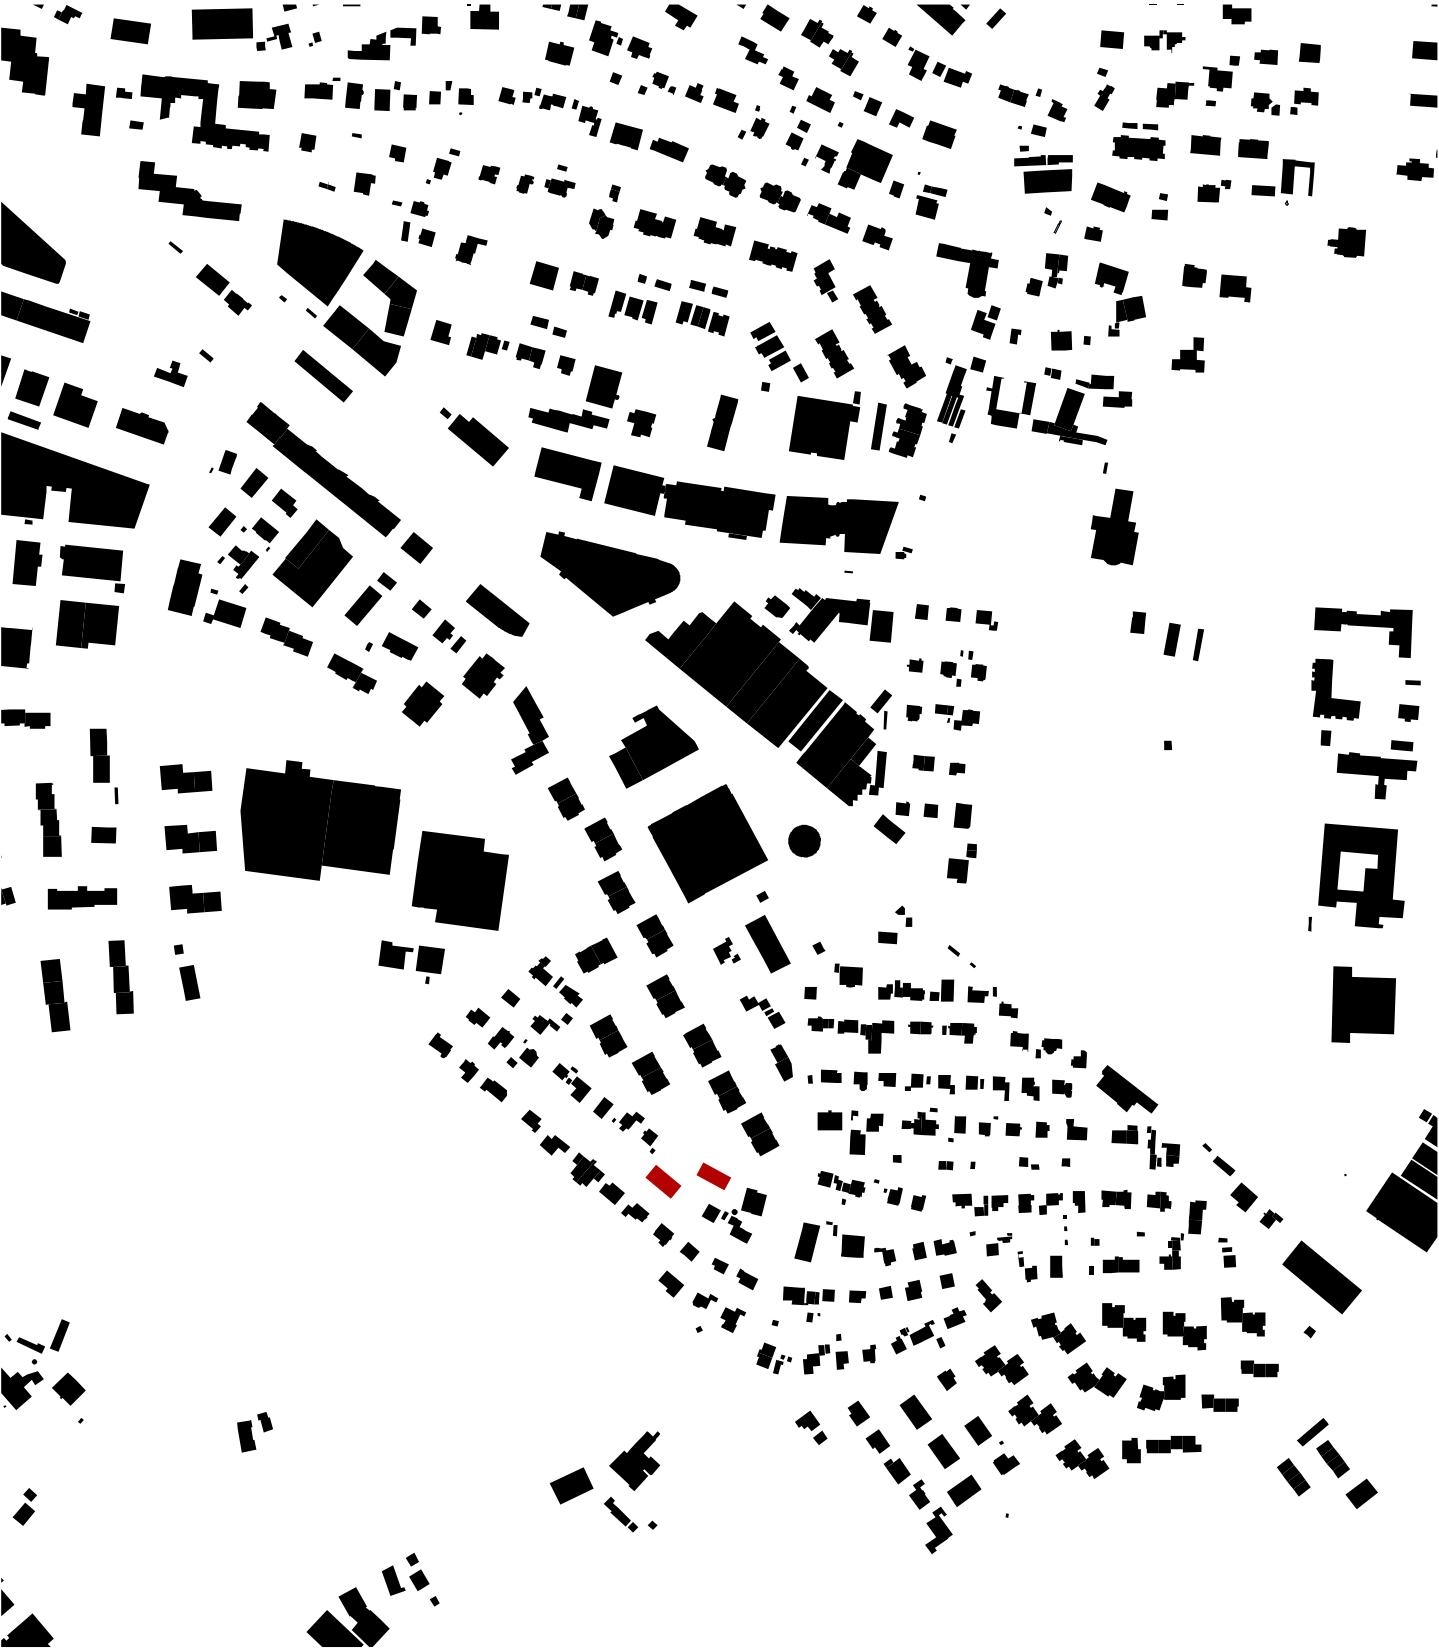

0 10 50 100m



Situation  
Massstab 1:1000



0 10 20 50m

