


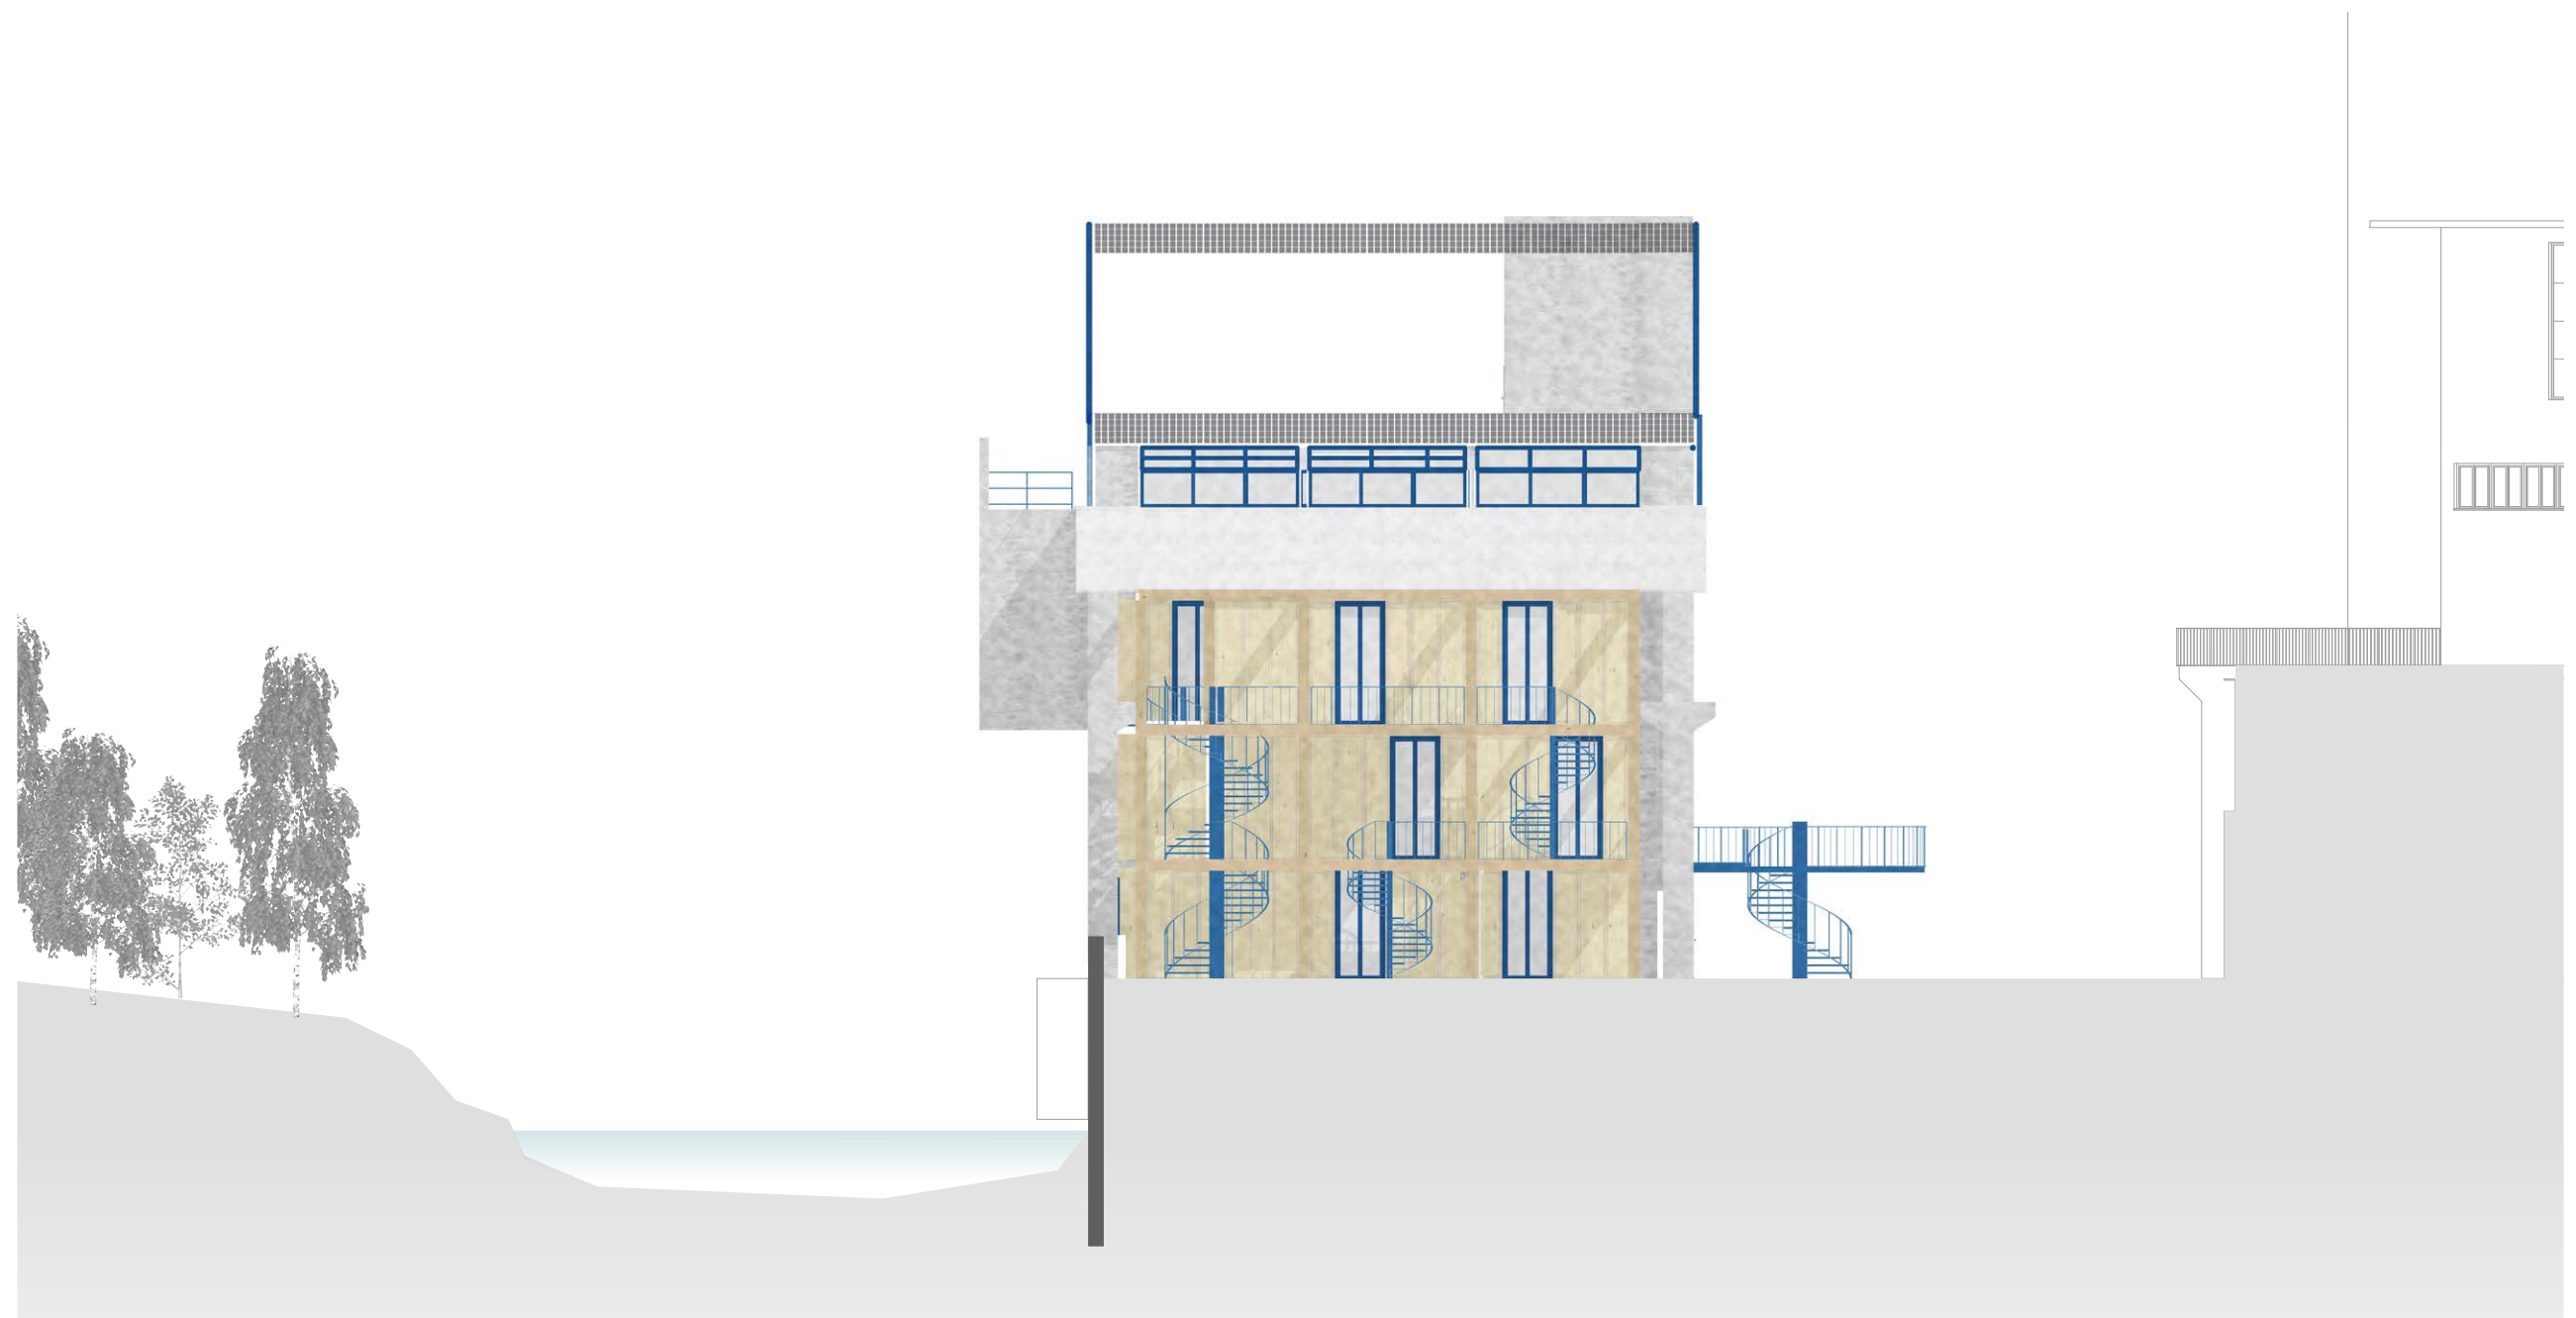

per invia Südfassade | 1:200

Bestand | Atelier Plagaro Cowee
Schlusskritik | HS22 | Cédric Reber