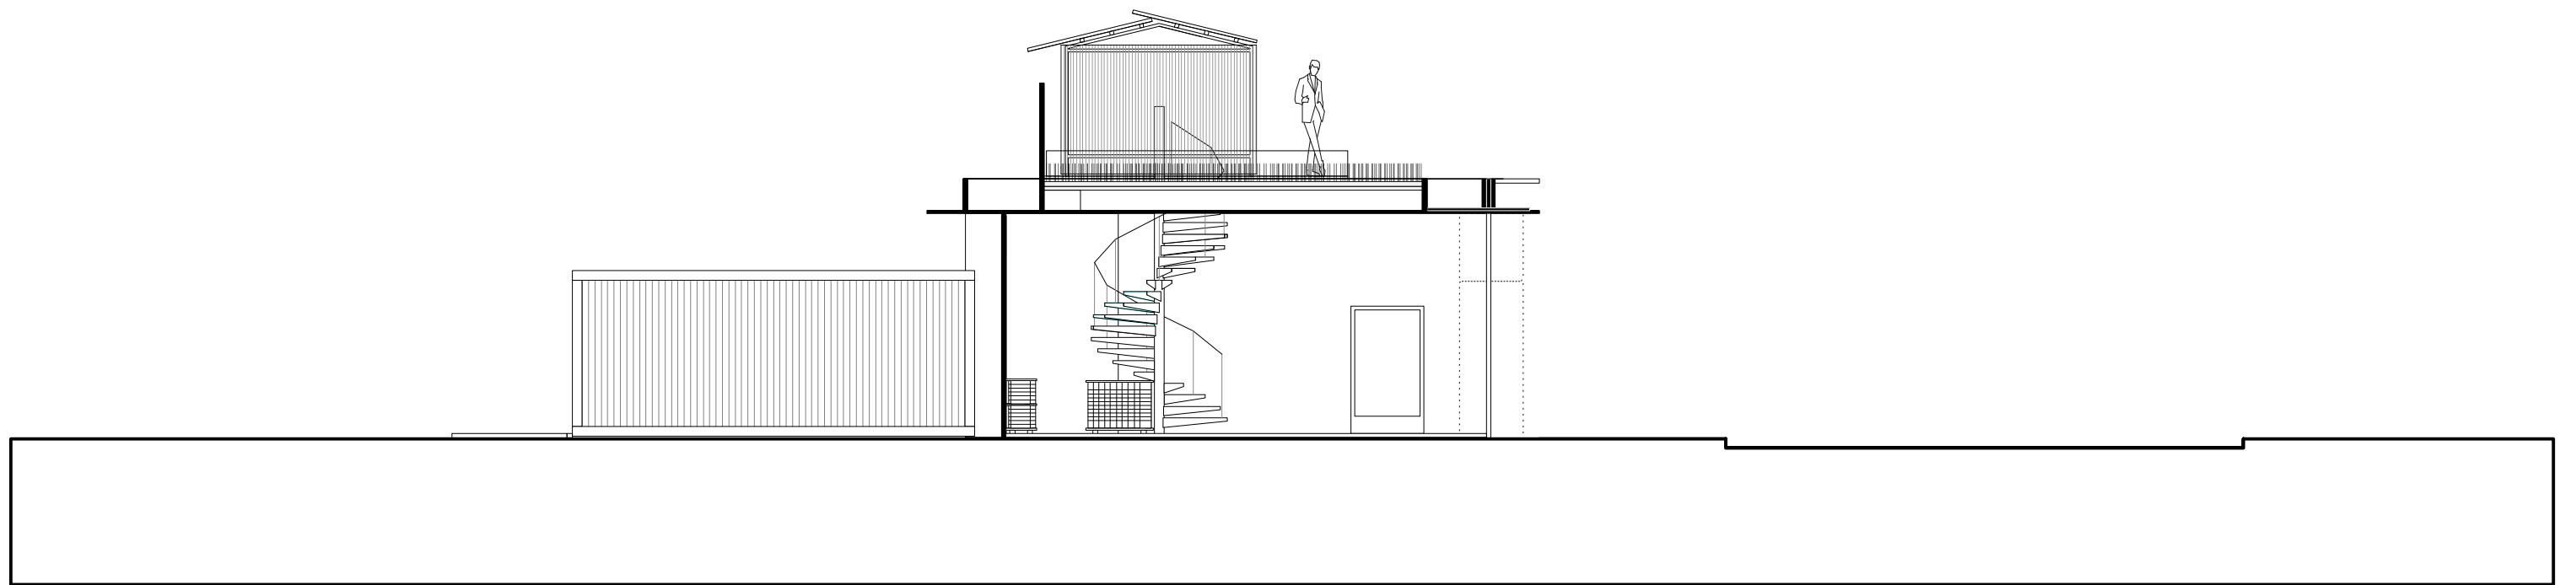
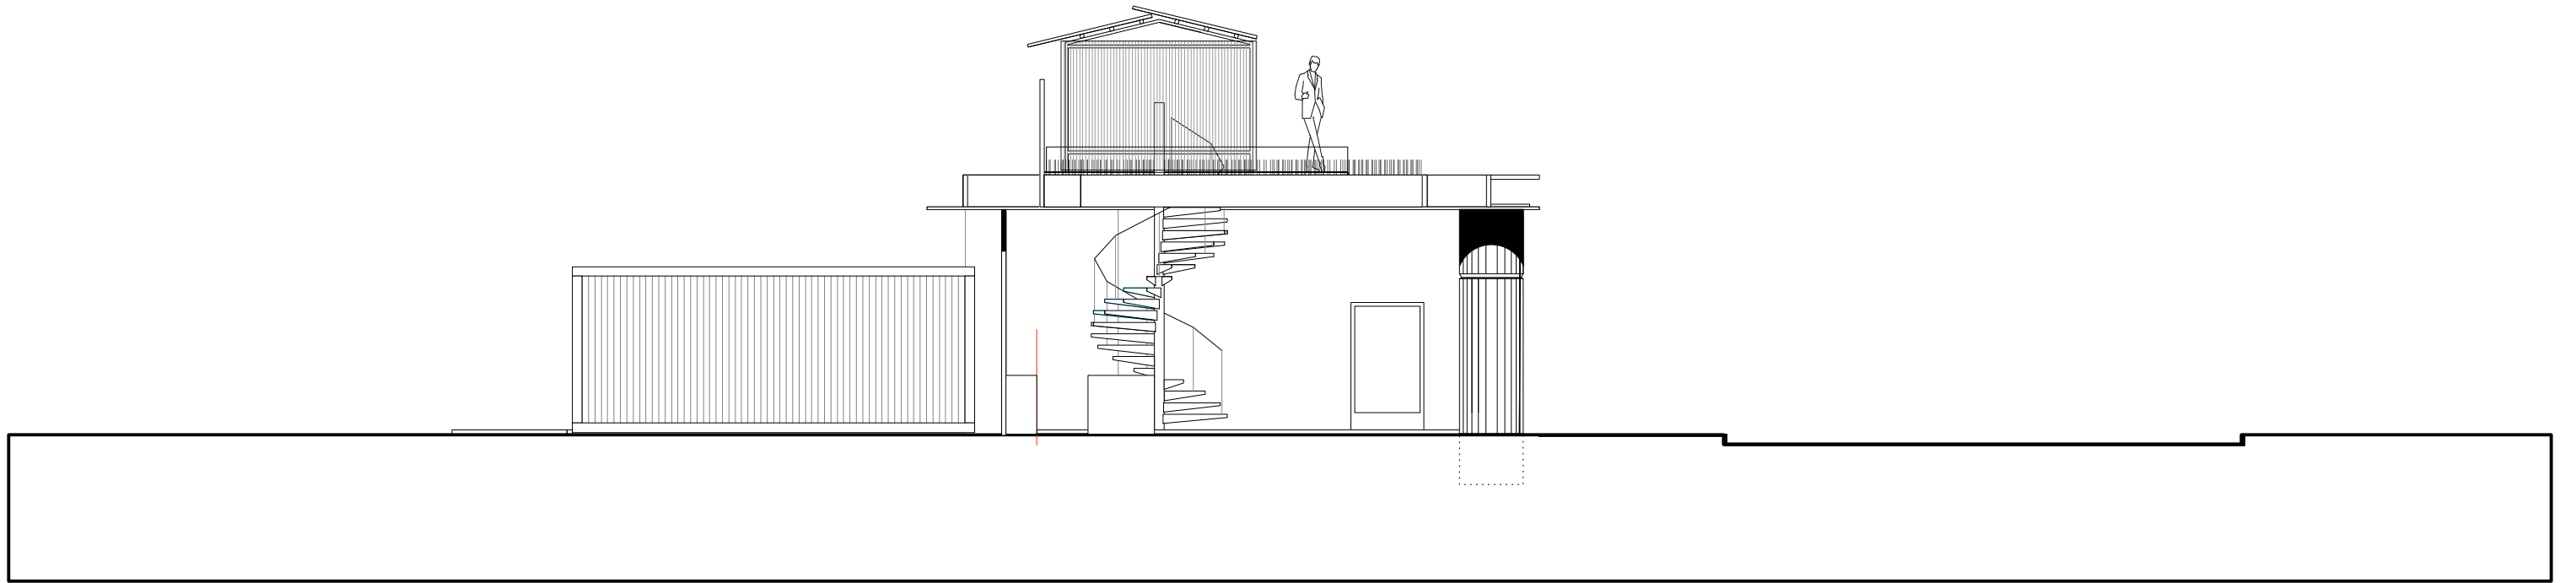


0 1 2 5 10

23.01_22 53_003_100

Innovationslabor Winterthur

Tiefbauamt Stadt Winterthur, ZHAWDept A_Holcim Schweiz AG_CPC AG

Ansichten, Querschnitt_1/100_A2Q_240808

gadolaringli architekten fhsia

8003 Zürich Zurlindenstrasse 192a

Alexis Ringli

+41 78 879 12 65_ringli@gadolaringli.ch